


TYPICAL SIDE ELEVATION

TYPICAL FRONT ELEVATION

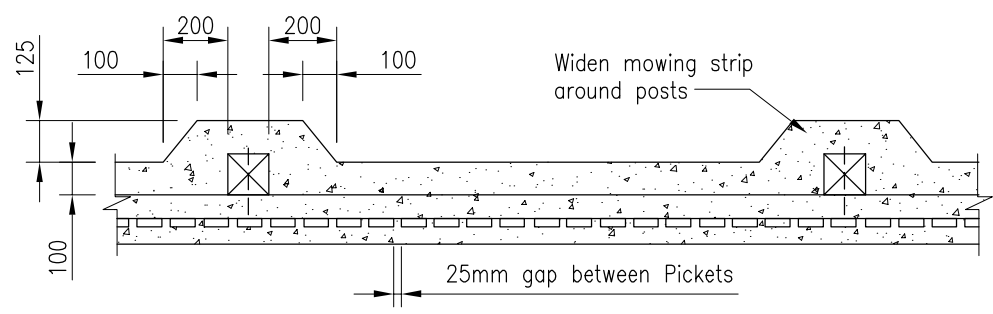

TYPICAL PLAN

- NOTES
1. All timber to be retention tandalised pine and dressed both sides.
  2. Prime timber before assembly and paint with coats of client approved paint.

PREPARED BY OPUS:

**AUCKLAND CITY**  
Transport

**TYPICAL PICKET FENCE DETAIL A**

SCALE : NTS

DRAWN : TA

ISSUE DATE : 11/2008

APPROVED :

PLAN No. 2008/0408

ISSUE B