



**TYPE 1 – ASPHALTIC CONCRETE**

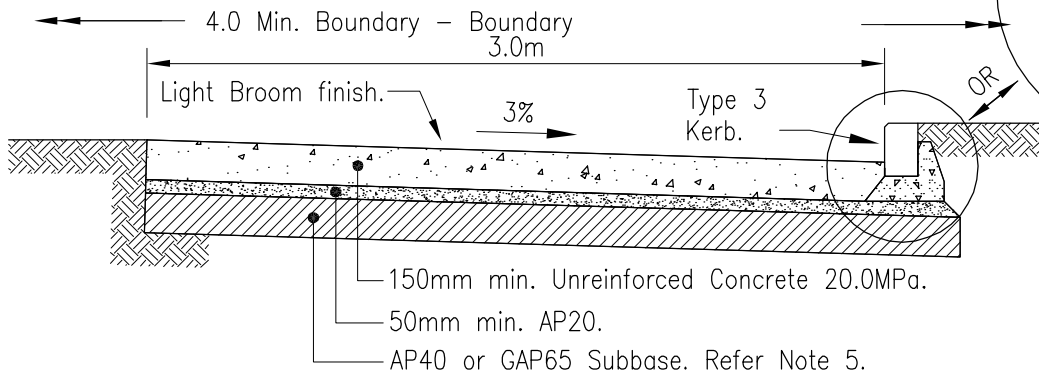

**TYPE 2 – CONCRETE**

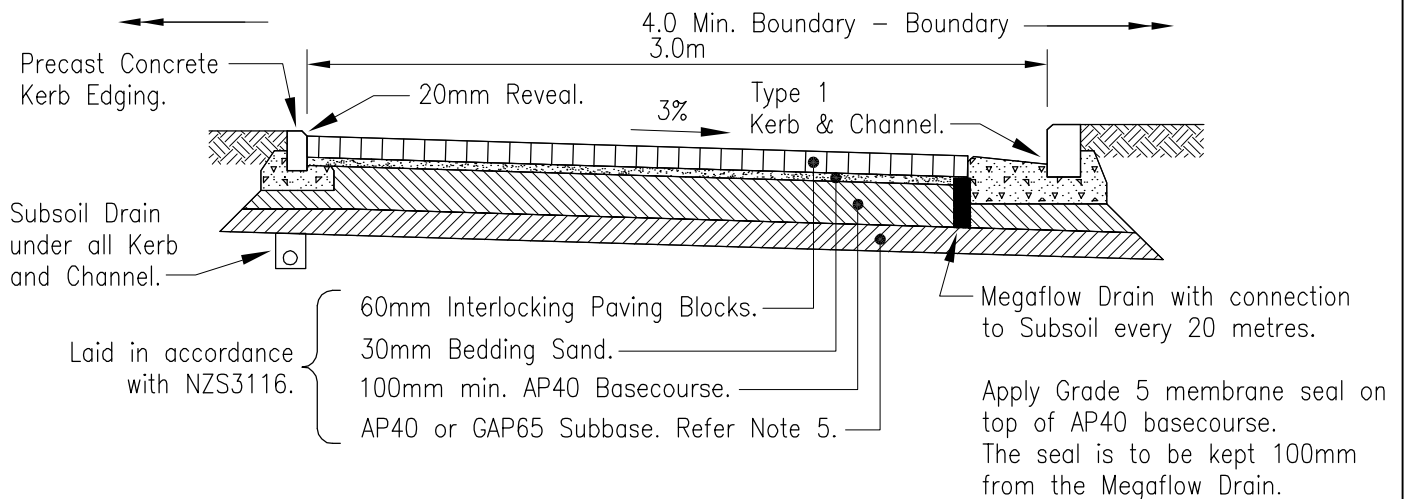

**NOTES**

**TYPE 3 – PAVING BLOCK**

- Under Channel Drains are required.
- For Type 2 Contraction Joints are to be saw cut at 4m centres. Saw cuts to be 1/4 depth of concrete by 6mm wide.
- These Construction Details are for Driveways serving 3 or less Single Dwelling Lots.
- All Privateways are to be drained to a Catchpit and connected to a Drainage System to the satisfaction of the Engineer.

5.

SUBGRADE CBR	SUBBASE REQUIRED		
	TYPE 1	TYPE 2	TYPE 3
≥ 7	0	0	0
5	100	75	50
≤ 3	150	100	100

6. See Drawing 2008/0201 for Kerb Details.

PREPARED BY OPUS:

**AUCKLAND**  
City Council

**AUCKLAND CITY**  
Transport

HAURAKI GULF ISLANDS  
URBAN PRIVATE WAY :  
THREE DWELLINGS OR LESS

SCALE : NTS

DRAWN : LJC

ISSUE DATE : 4/2009

APPROVED :

PLAN No. ISSUE C  
**2008/0302**