


ALL OTHER CENTRAL BUSINESS DISTRICT

Class 1 wide observation angle retroreflective sheeting, blue colour overlay.

FINISHED BLADE

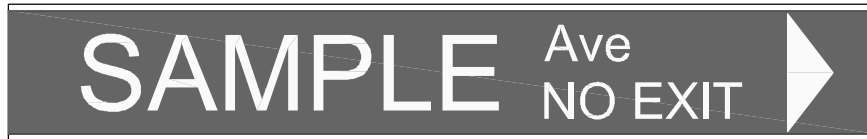

* Signs could possibly be single sided or double sided, depending on the length.


LINE DRAWING DETAIL

Blade will be known as a 225mm blade based on the reflective specification.
Overall blade width will be greater by approx 15mm



Font is Series C in capitals 125mm high. "St" or "Rd" classifier is 60mm high and in line to the tops with the "Rd" name.

If a "No Exit" is required it is as for the "St" or "Rd" classifier. It is to line flush left with the classifier and 35mm below. In such instances the classifier will be 15mm higher than the road name.

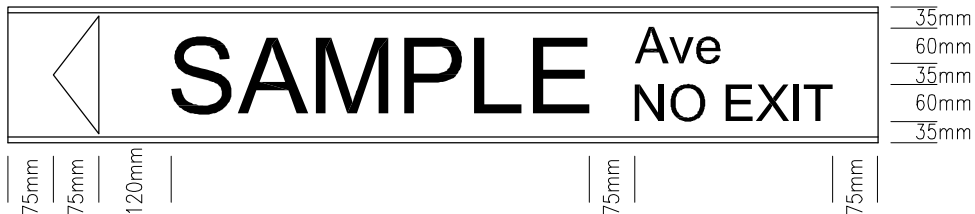

PREPARED BY OPUS:



AUCKLAND CITY
Transport

AUCKLAND CITY
STREET NAME
BLADE DESIGN

SCALE : NTS

DRAWN : GMW

ISSUE DATE : 11/2008

APPROVED :

PLAN No. ISSUE B

2008/1009