


VEHICLE CROSSING AND  
FOOTPATH ADJACENT TO KERB

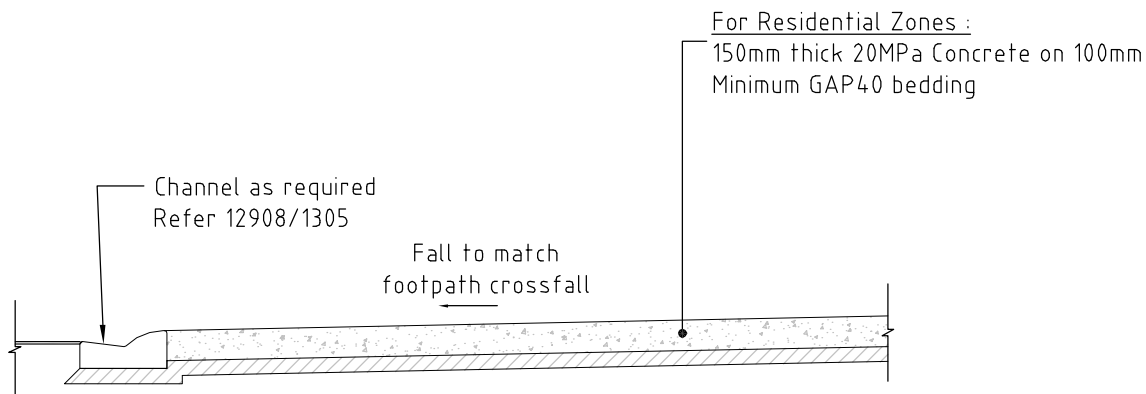

SECTION A-A

Notes:

1. Refer to Auckland City Council Standard Engineering Details for construction notes
2. Footpath widths measured from back of kerb.
3. This detail only applies to Mt. Wellington Quarry Code of Subdivision.

PREPARED BY OPUS:



**AUCKLAND CITY**  
Transport

MT WELLINGTON QUARRY  
VEHICLE CROSSING AND FOOTPATH  
ADJACENT TO ROLLED KERB

SCALE : NTS

DRAWN : JWF

ISSUE DATE : 11/2008

APPROVED :

PLAN No. ISSUE B

2008/1303