


VEHICLE CROSSING AND FOOTPATH ADJACENT TO KERB

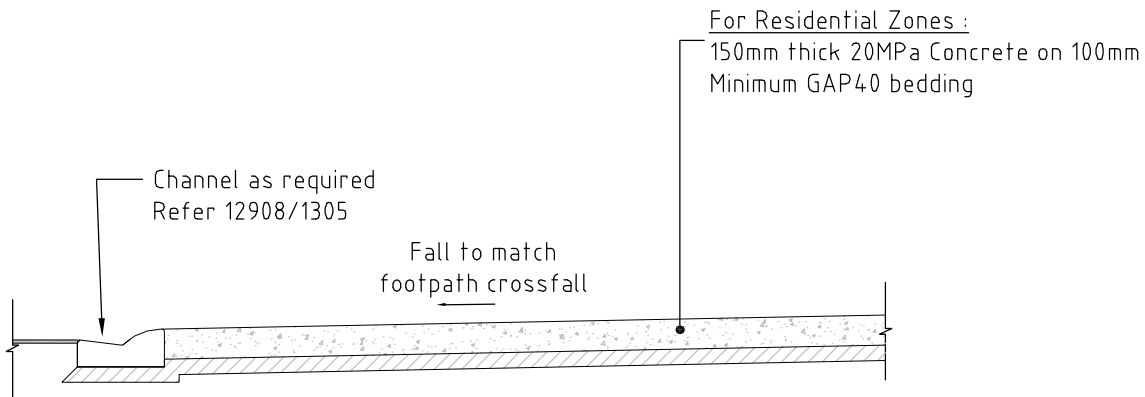

SECTION A-A

Notes:

1. Refer to Auckland City Council Standard Engineering Details for construction notes
2. This detail only applies to Mt. Wellington Quarry Code of Subdivision.

PREPARED BY OPUS:



AUCKLAND CITY
Transport

MT WELLINGTON QUARRY
VEHICLE CROSSING BERM SET BACK FROM
ROLLED KERB

SCALE : NTS

DRAWN : JWF

ISSUE DATE : 11/2008

APPROVED :

PLAN No. ISSUE B

2008/1304