


ORIGINAL SIZE A1
200mm DO NOT SCALE - IF IN DOUBT, ASK

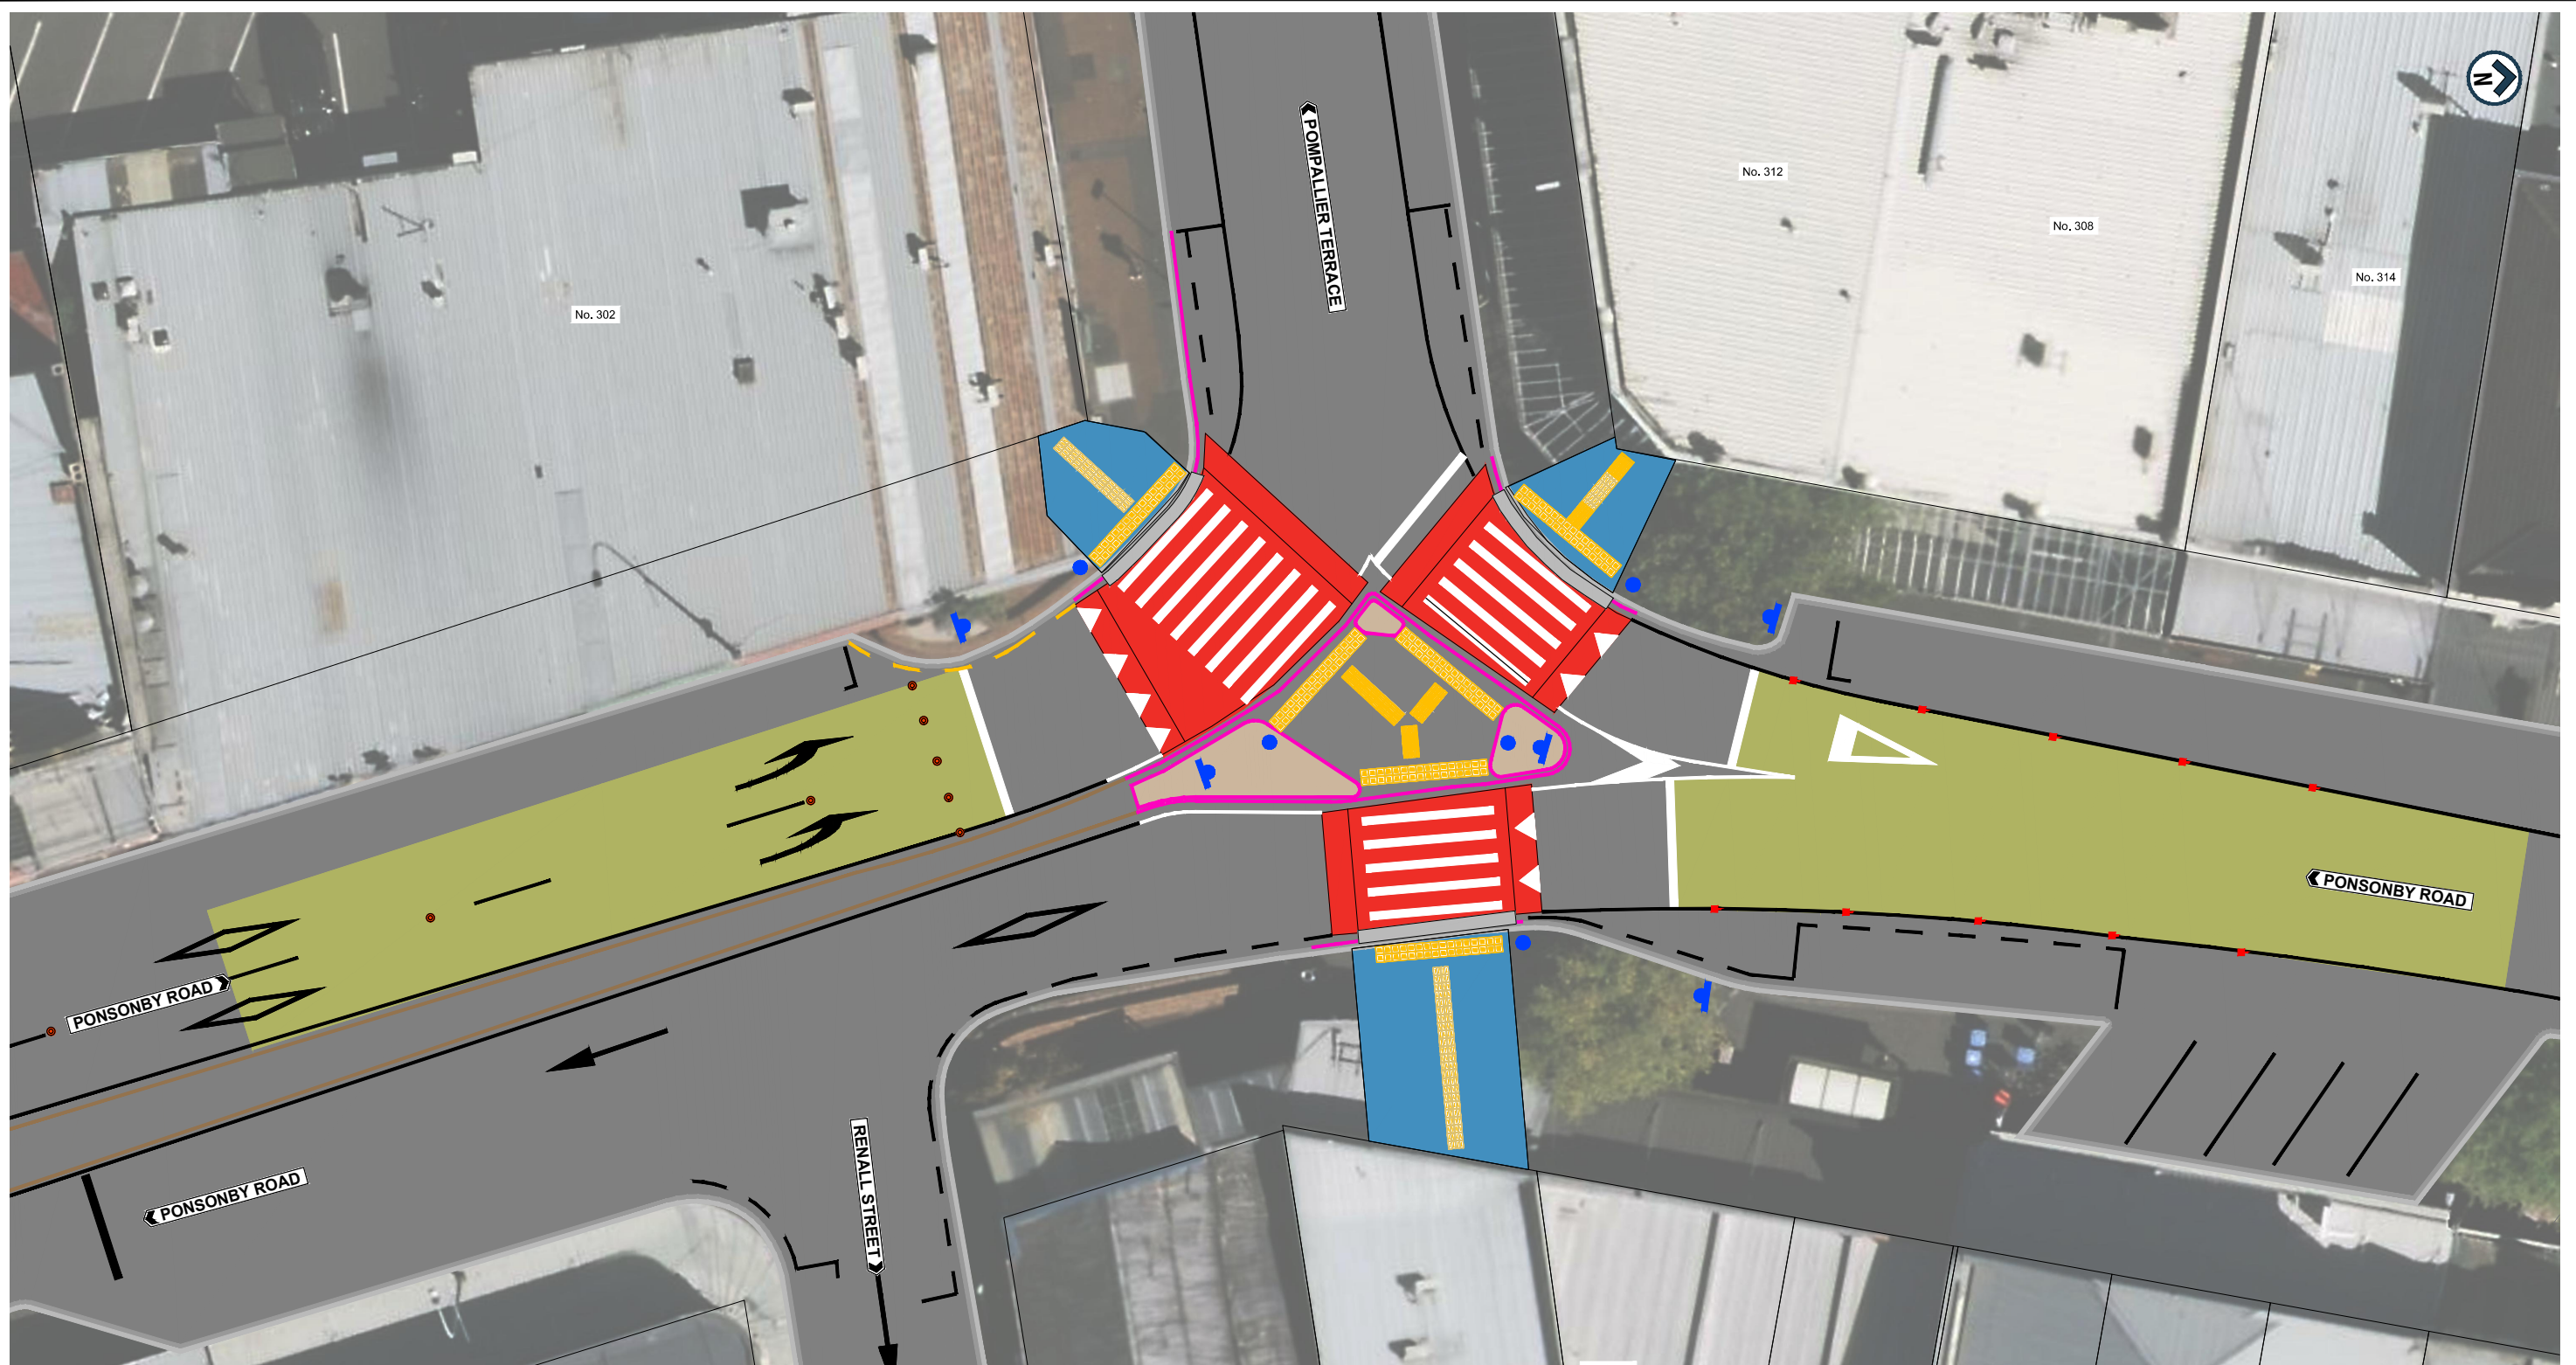

LEGEND

- NEW ROADMARKING
- EXISTING ROAD MARKING
- NEW KERBLINE
- EXISTING BROKEN YELLOW LINES "NSAAT"
- NEW / RELOCATED SIGN
- SMART STUDS
- NEW MONO DIRECTIONAL RED RRPMS
- NEW BELISHA DISK AND POLE
- NEW FOOTPATH
- NEW SPEED TABLE
- NEW TRAFFIC ISLAND / CYCLE SEPARATOR
- EXISTING TRAFFIC ISLAND
- NEW HIGH FRICTION SURFACE
- NEW DIRECTIONAL TACTILE PAVERS
- NEW WARNING TACTILE PAVERS



**AUCKLAND TRANSPORT
PONSONBY ROAD
MASS ACTION
PEDESTRIAN IMPROVEMENTS**

FOR CONSULTATION

Date Stamp: 19/11/2018

A1 Scale: NTS A3 Scale: NTS

Drawing No. 1A8027.00 (15) C800 Rev. **A**

NOTE: AERIAL VIEW IS OUTDATED AND IS FOR ILLUSTRATIVE PURPOSES ONLY