


ORIGINAL SIZE A1 20mm DO NOT SCALE - IF IN DOUBT, ASK

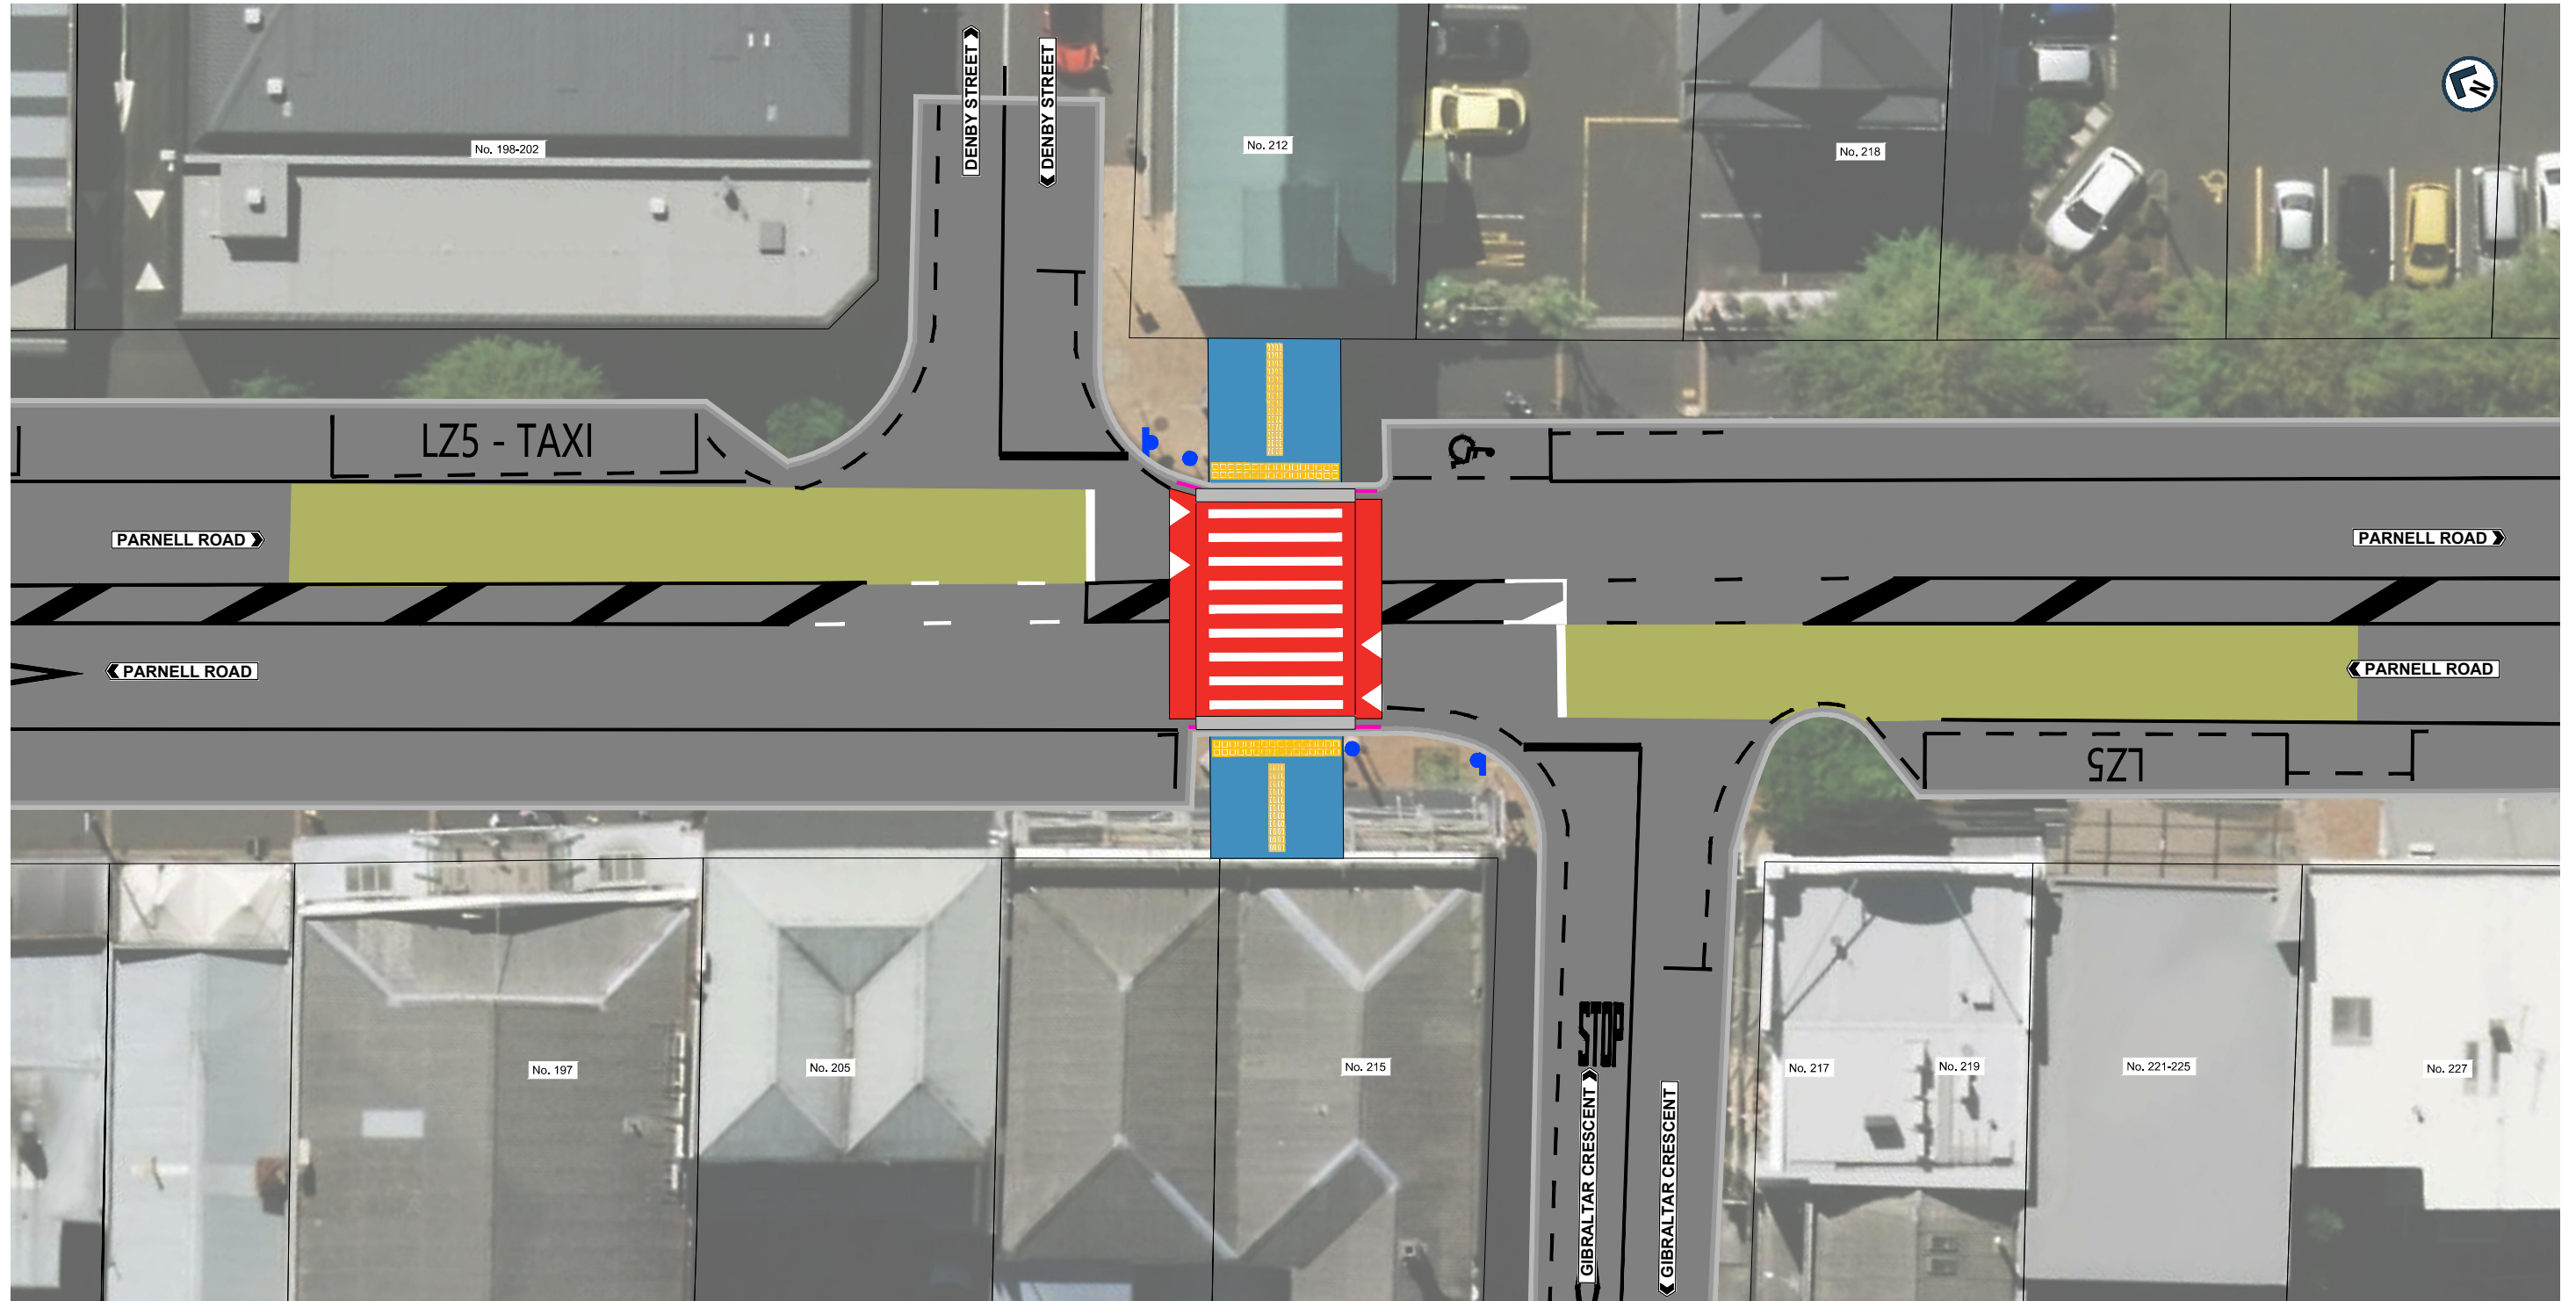

LEGEND

- | | | | |
|--|--------------------------------------|--|--------------------------------|
| | NEW ROADMARKING | | NEW FOOTPATH |
| | EXISTING ROAD MARKING | | NEW SPEED TABLE |
| | NEW KERBLINE | | NEW HIGH FRICTION SURFACE |
| | EXISTING BROKEN YELLOW LINES "NSAAT" | | NEW DIRECTIONAL TACTILE PAVERS |
| | NEW / RELOCATED SIGN | | NEW WARNING TACTILE PAVERS |
| | NEW BELISHA DISK AND POLE | | |



AUCKLAND TRANSPORT
215 PARNELL ROAD - PARNELL
MASS ACTION
PEDESTRIAN IMPROVEMENTS

FOR CONSULTATION

Date Stamp 19/11/2018

A1	NTS	A3	NTS
----	-----	----	-----

Drawing No.	1A8027.00 (17)	C800	Rev.	A
-------------	----------------	------	------	---

NOTE: AERIAL VIEW IS OUTDATED AND IS FOR ILLUSTRATIVE PURPOSES ONLY