




ORIGINAL SIZE A1 0 10 20 30 40 50 60 70 80 90 100 150 200mm DO NOT SCALE - IF IN DOUBT, ASK



NEW 3.7m SPEED HUMP

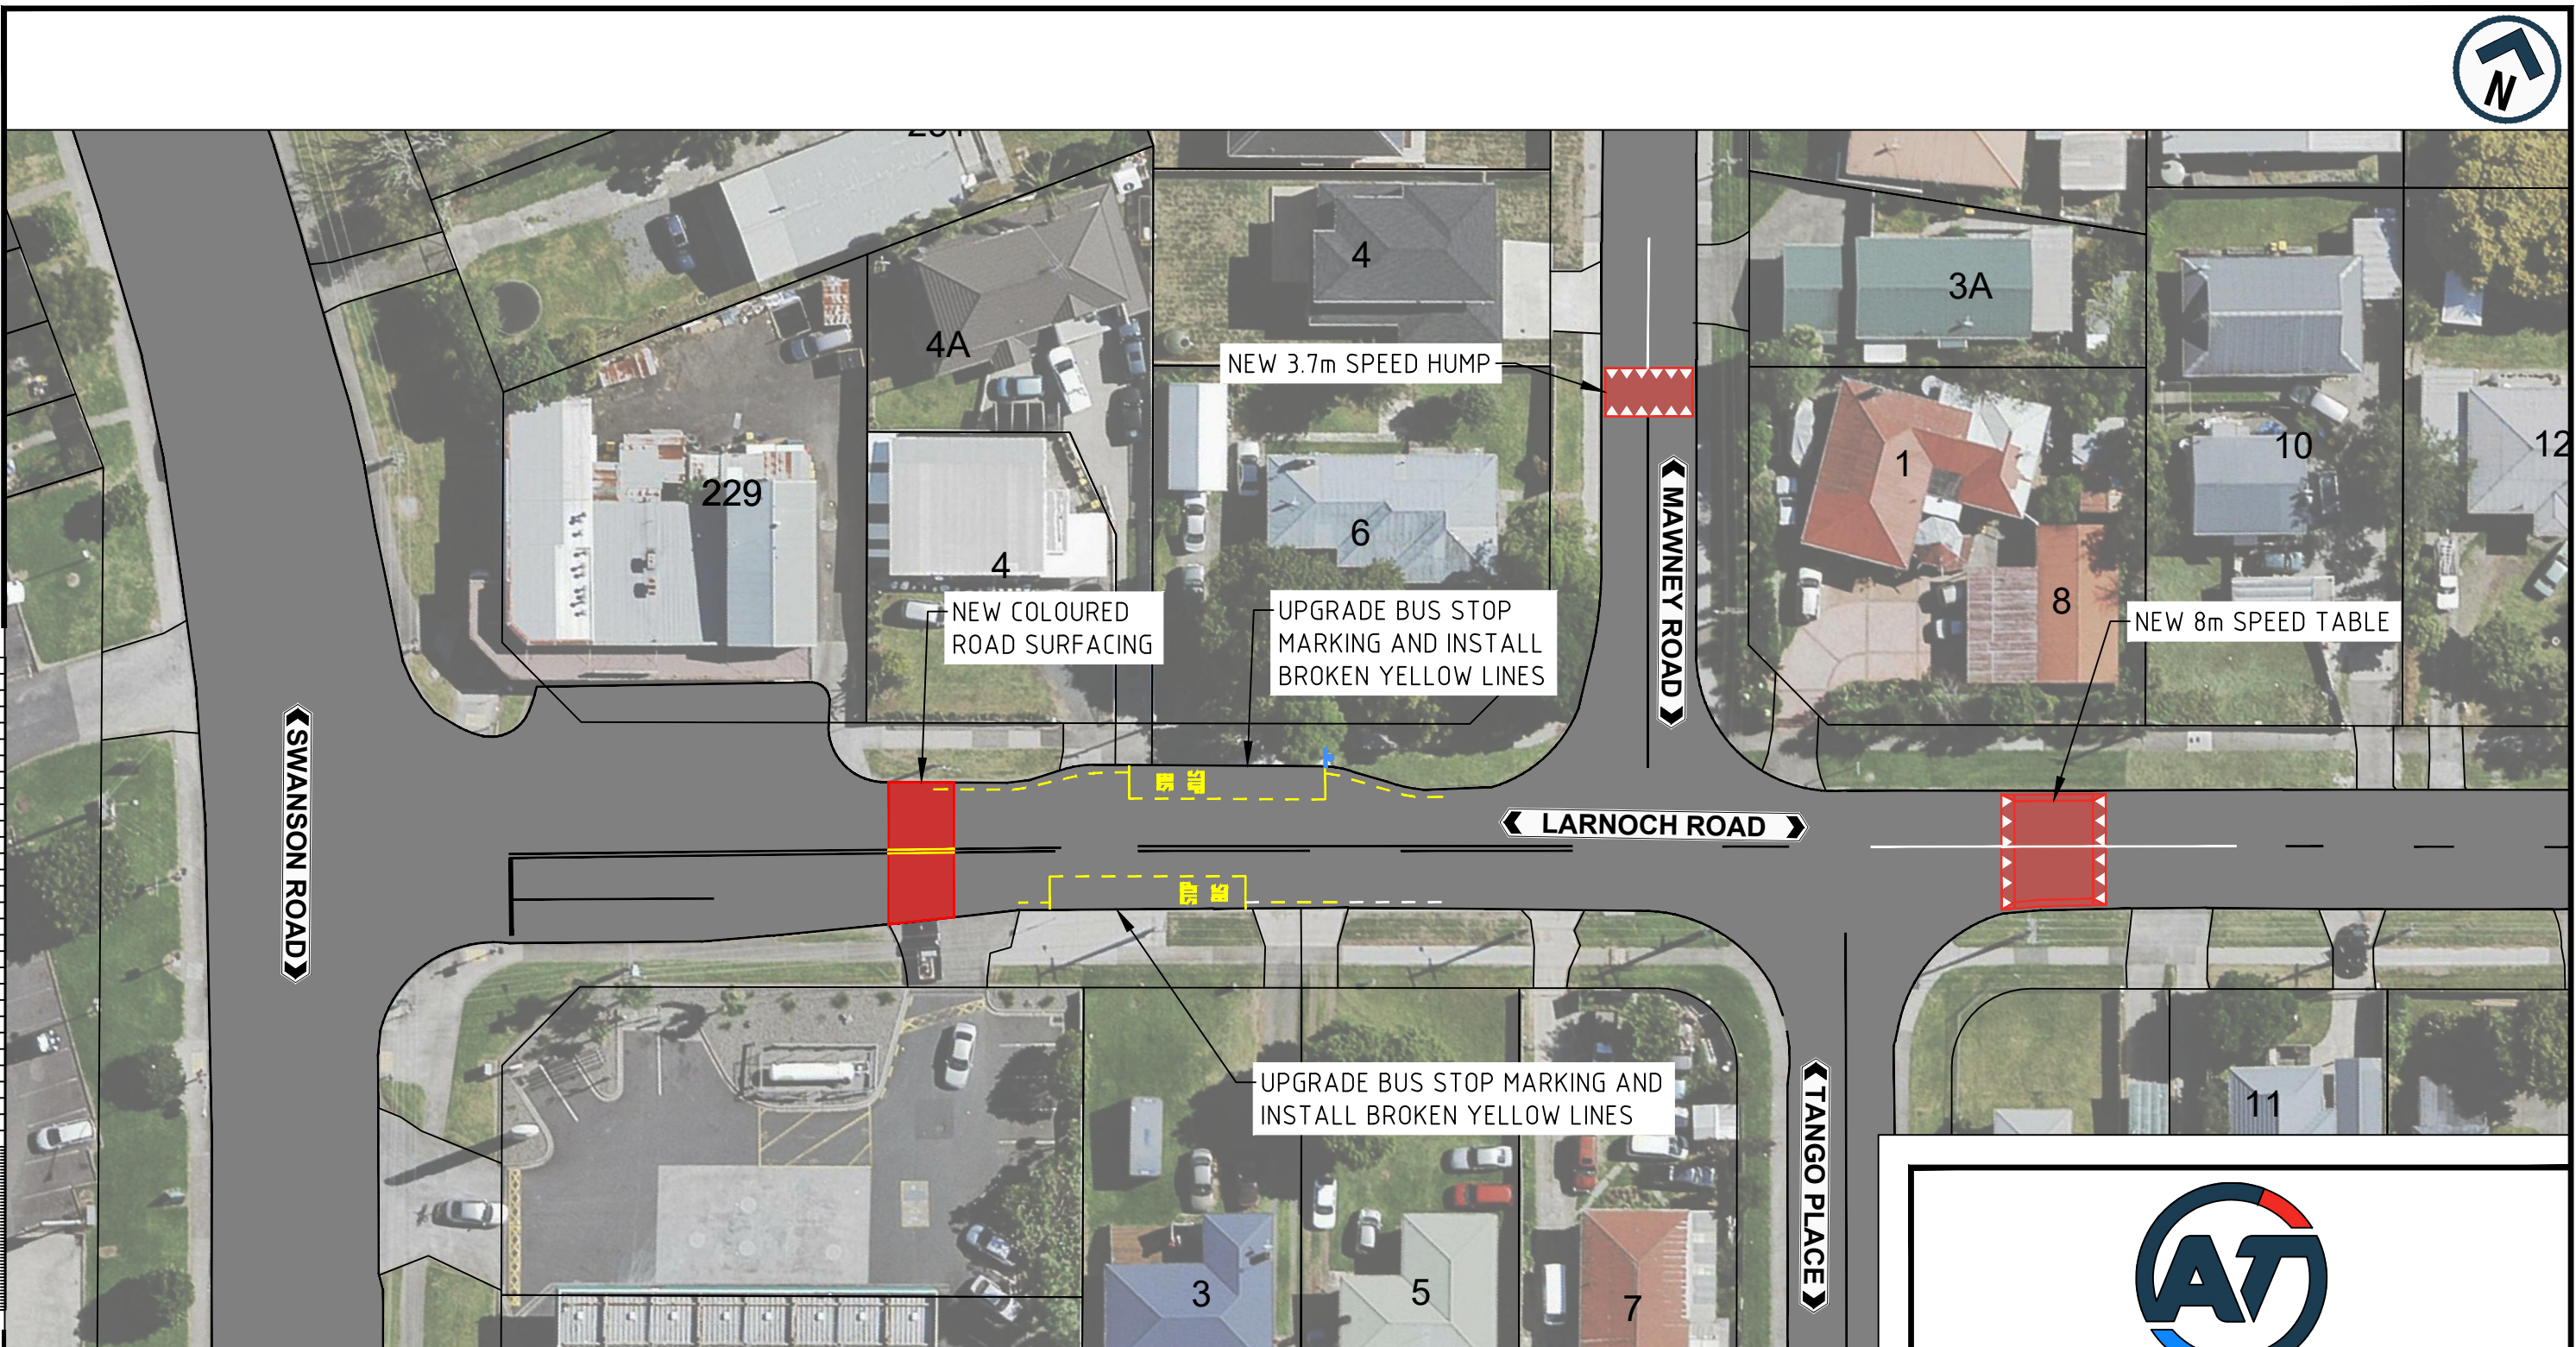




NEW COLOURED ROAD SURFACING

UPGRADE BUS STOP MARKING AND INSTALL BROKEN YELLOW LINES

NEW 8m SPEED TABLE

UPGRADE BUS STOP MARKING AND INSTALL BROKEN YELLOW LINES

**LEGEND:**

- EXISTING ROADMARKING 
- NEW ROADMARKING 
- NEW BUS STOP/BROKEN YELLOW LINE MARKINGS 
- NEW SPEED HUMP/TABLE 
- NEW BUS STOP SIGN 



Auckland Transport  
HENDERSON RESIDENTIAL SPEED MANAGEMENT  
3 & 6 LARNOCH ROAD  
PROPOSED SPEED TABLE & BUS STOP UPGRADE

Status Stamp: FOR CONSULTATION

Date Stamp: 05/12/2019

A1 Scale	1:250	A3 Scale	1:500
----------	-------	----------	-------