




ORIGINAL SIZE A1
0 10 20 30 40 50 60 70 80 90 100 150 200mm
DO NOT SCALE - IF IN DOUBT, ASK

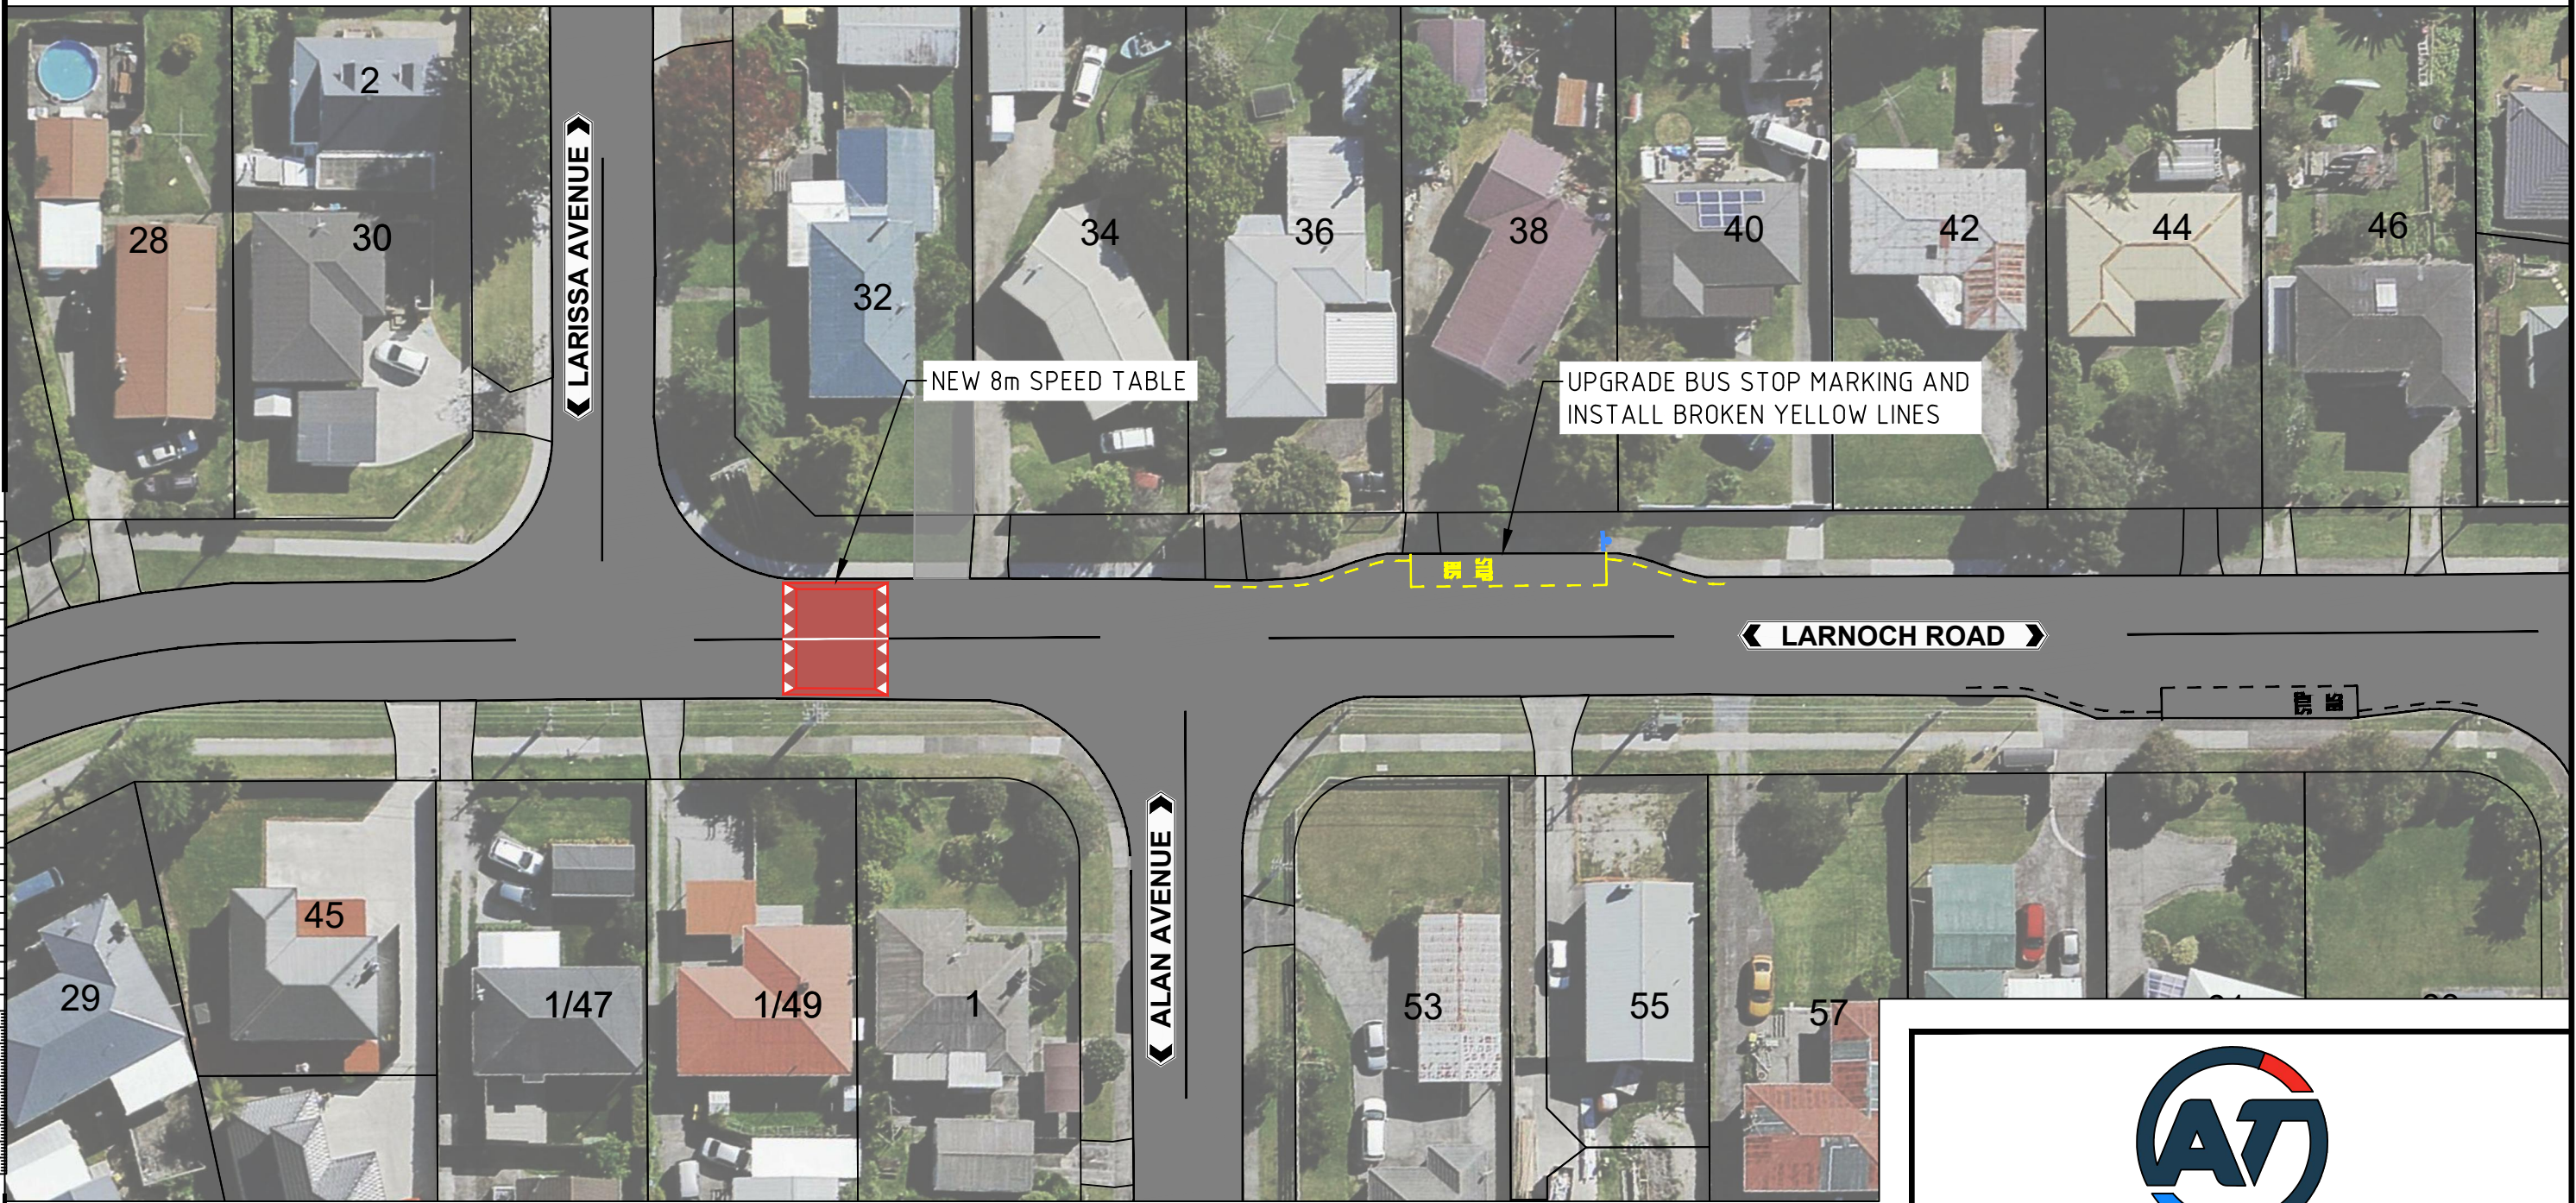

LEGEND:

EXISTING ROADMARKING	
NEW ROADMARKING	
NEW BUS STOP/BROKEN YELLOW LINE MARKINGS	
NEW SPEED HUMP/TABLE	
NEW BUS STOP SIGN	



Auckland Transport
HENDERSON RESIDENTIAL SPEED MANAGEMENT
38 LARNOCH ROAD
PROPOSED SPEED TABLE & BUS STOP UPGRADE

Status Stamp	FOR CONSULTATION	
Date Stamp	05/12/2019	
A1 Scale	1:250	A3 Scale
Drawing No.	PAGE 1 OF 1	
Rev.	A	