



ORIGINAL SIZE A1
0 10 20 30 40 50 60 70 80 90 100 150 200mm
DO NOT SCALE - IF IN DOUBT, ASK



AUCKLAND TRANSPORT
BRYLEE DRIVE PROPOSED TRAFFIC CALMING



FOR CONSULTATION

A1	1:250	A3	1:500
----	-------	----	-------

STAN075-D-008-EC00

B

20mm DO NOT SCALE - FIN DOUBT, ASK
150
100
50
0
10
20
30
40
50
60
70
80
90
100
ORIGINAL SIZE A1

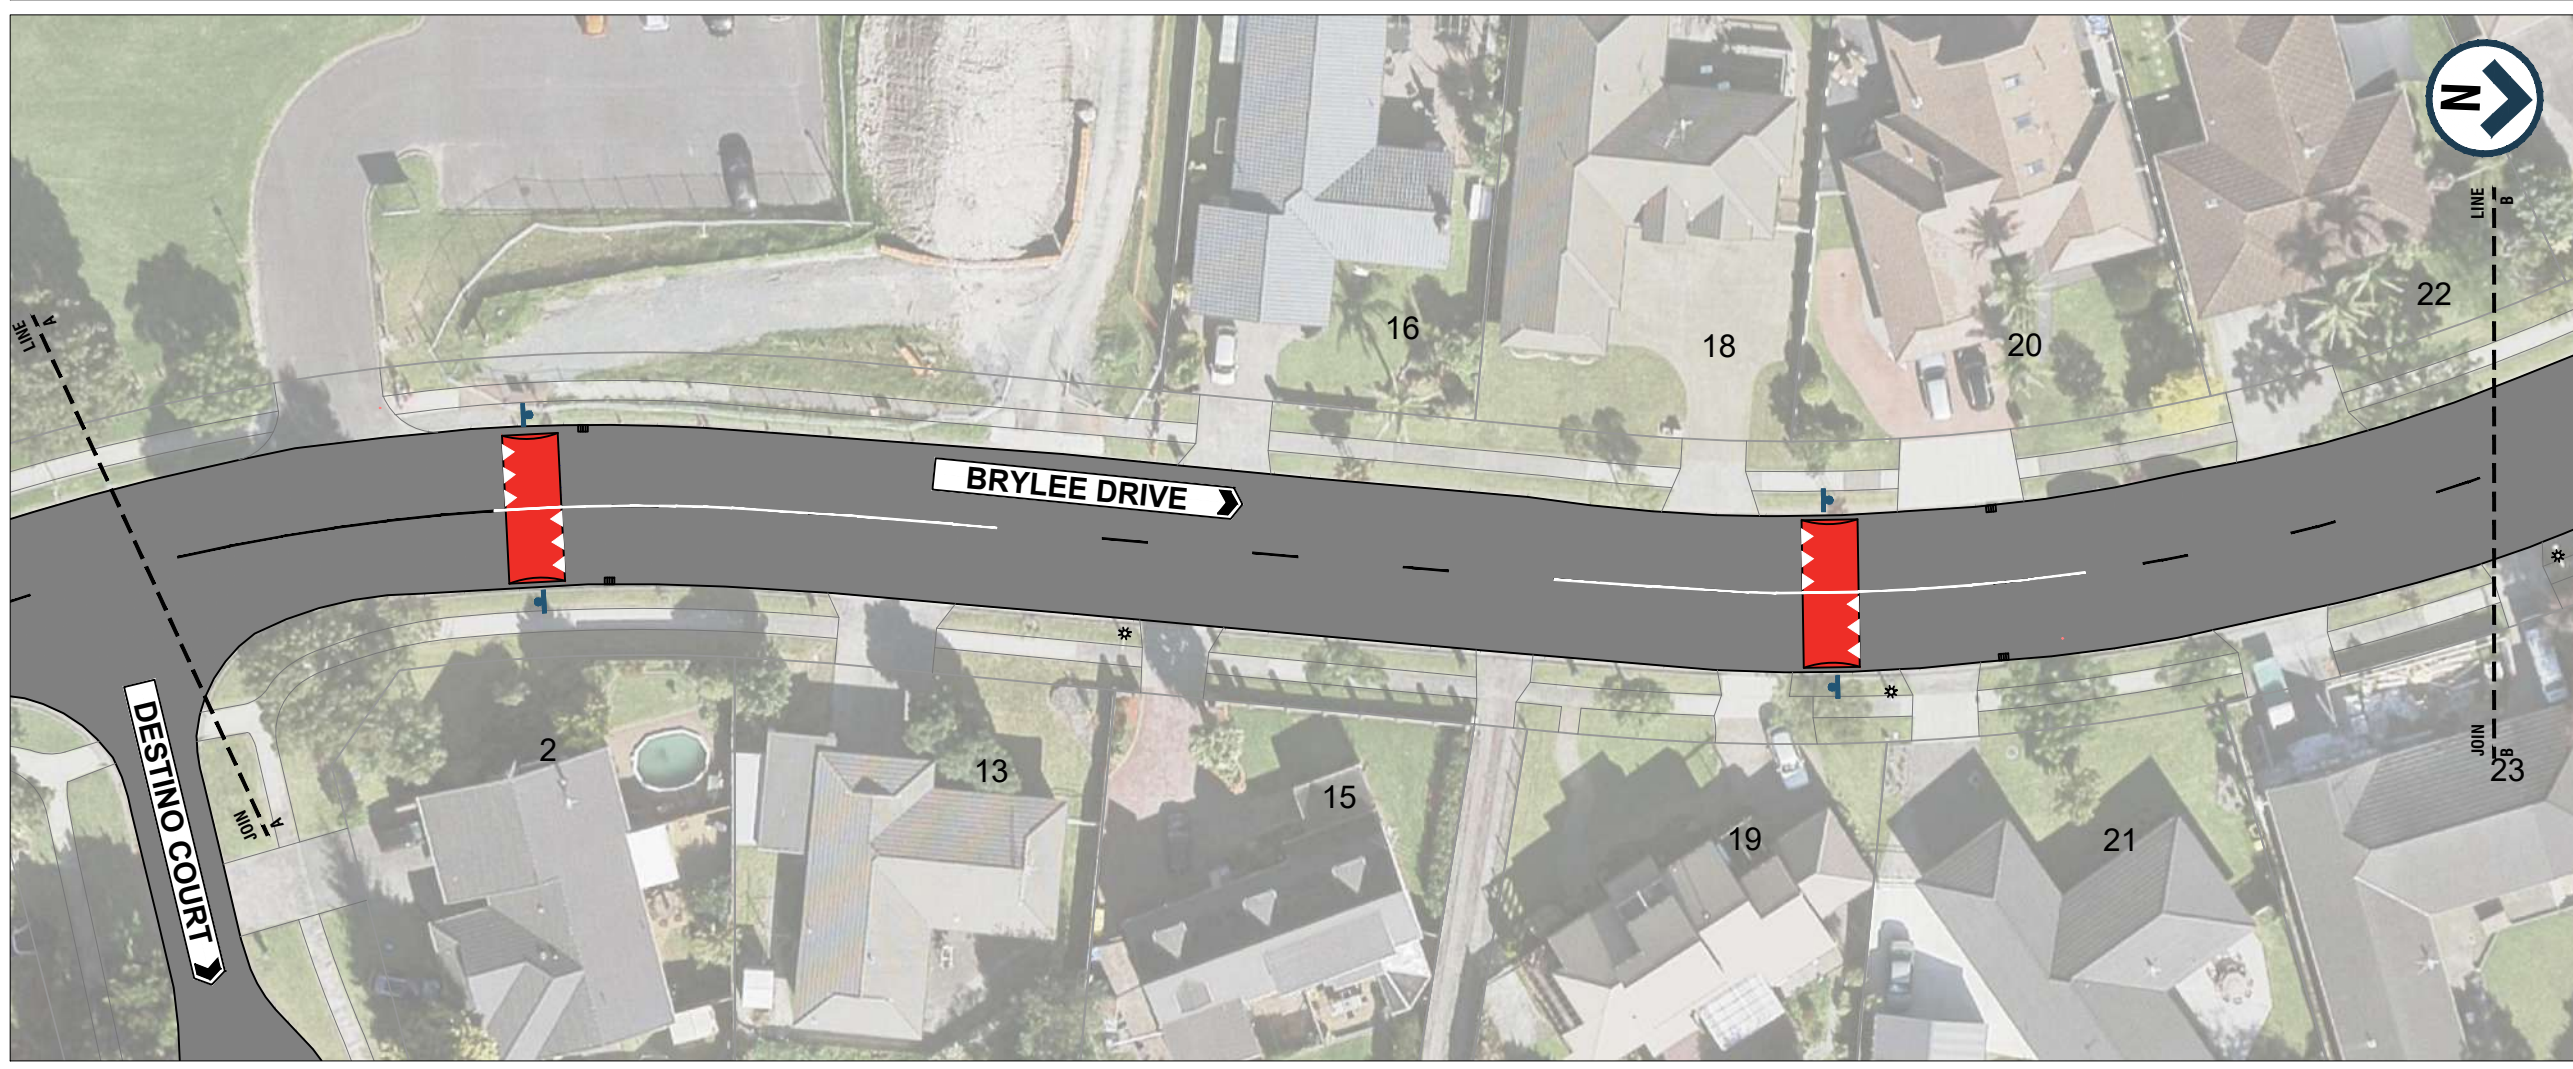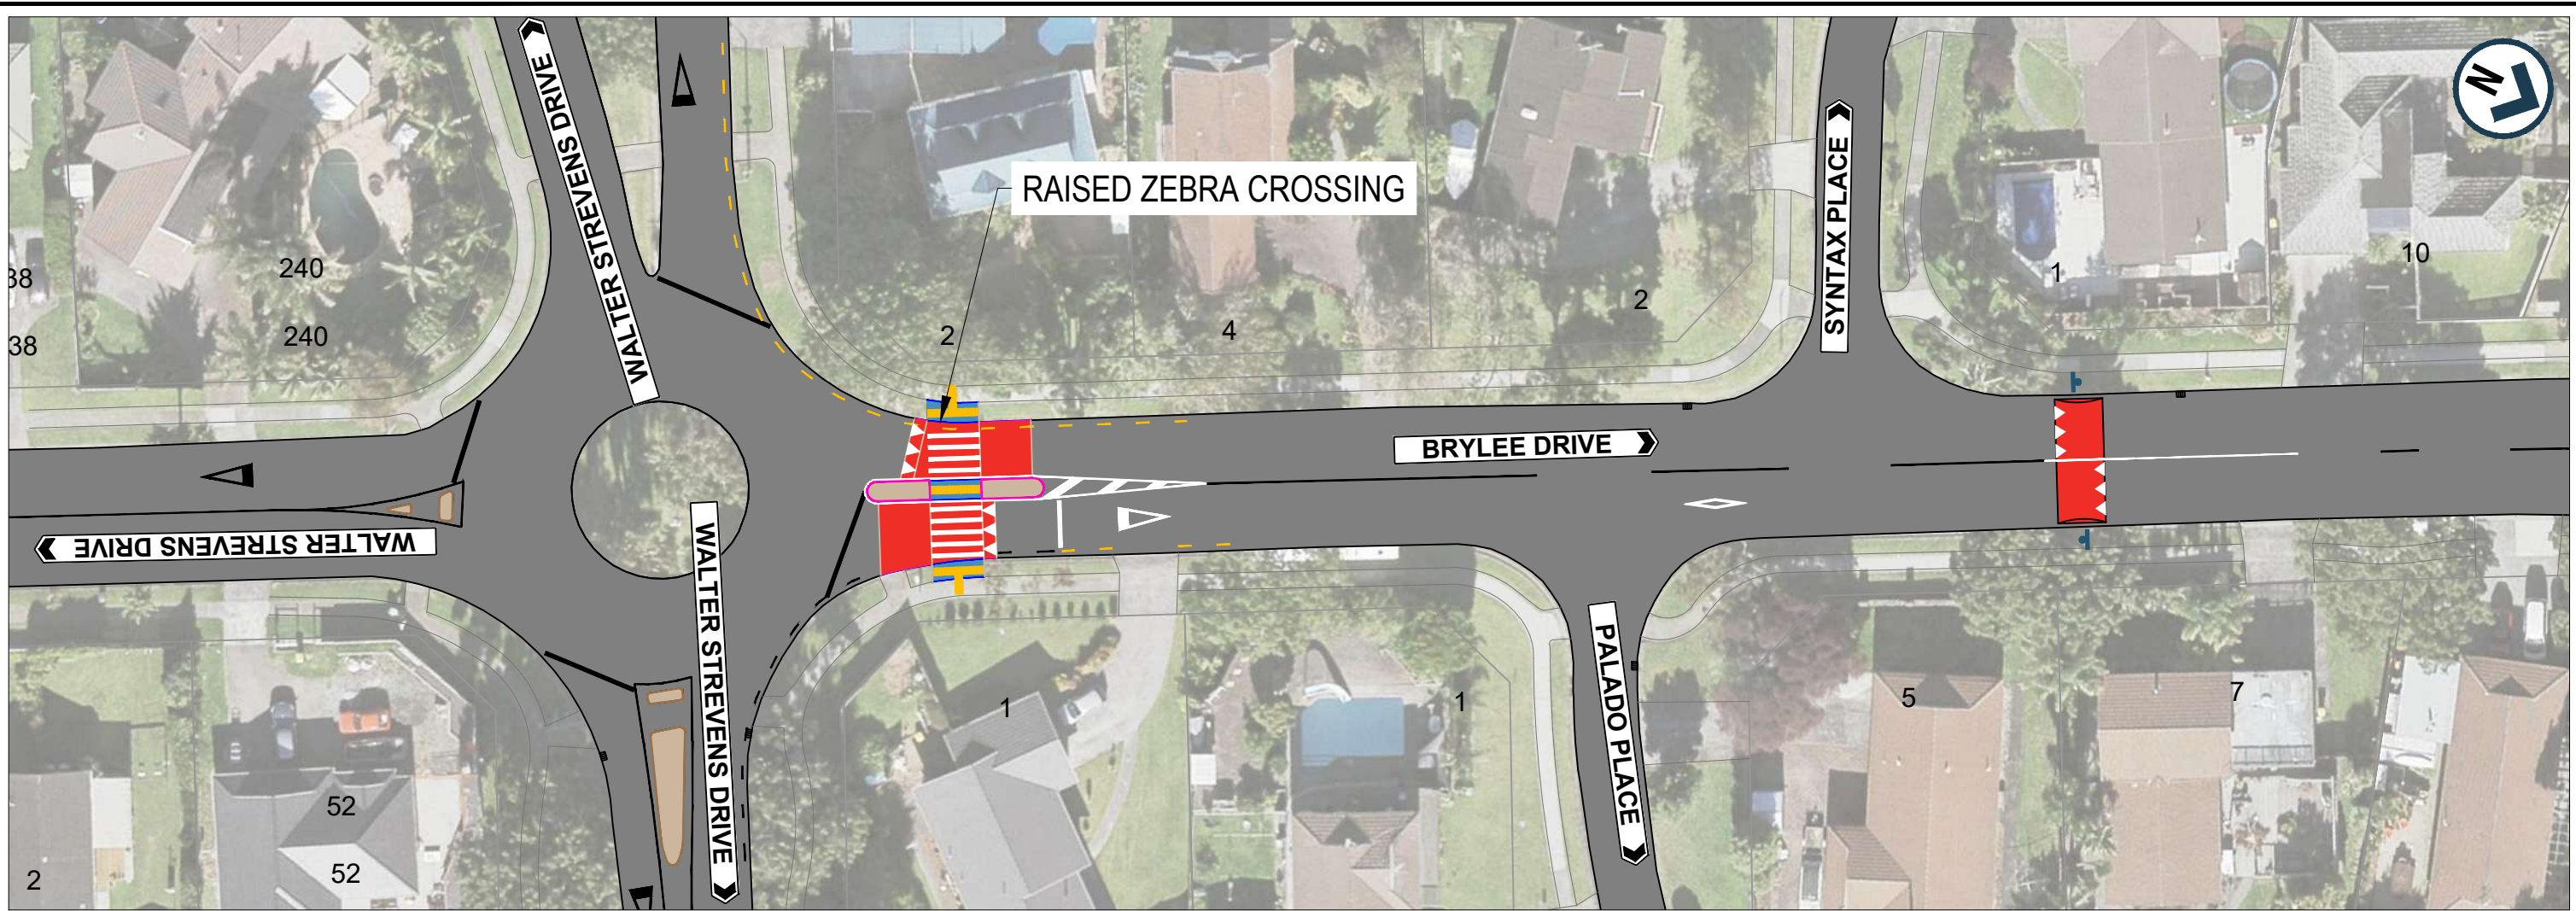



LEGEND

	ROAD MARKING
	SPEED HUMP
	NEW / RELOCATED SIGN
	BROKEN YELLOW LINES (NO STOPPING AT ALL TIMES)

AUCKLAND TRANSPORT
BRYLEE DRIVE PROPOSED TRAFFIC CALMING
SHEET 1

FOR CONSULTATION			
A1	1:250	A3	1:500
Drawing No. STAN075-D-008-EC01			Rev. B

20mm DO NOT SCALE - FIN DOUBT, ASK
150
100
50
0
ORIGINAL SIZE
A1

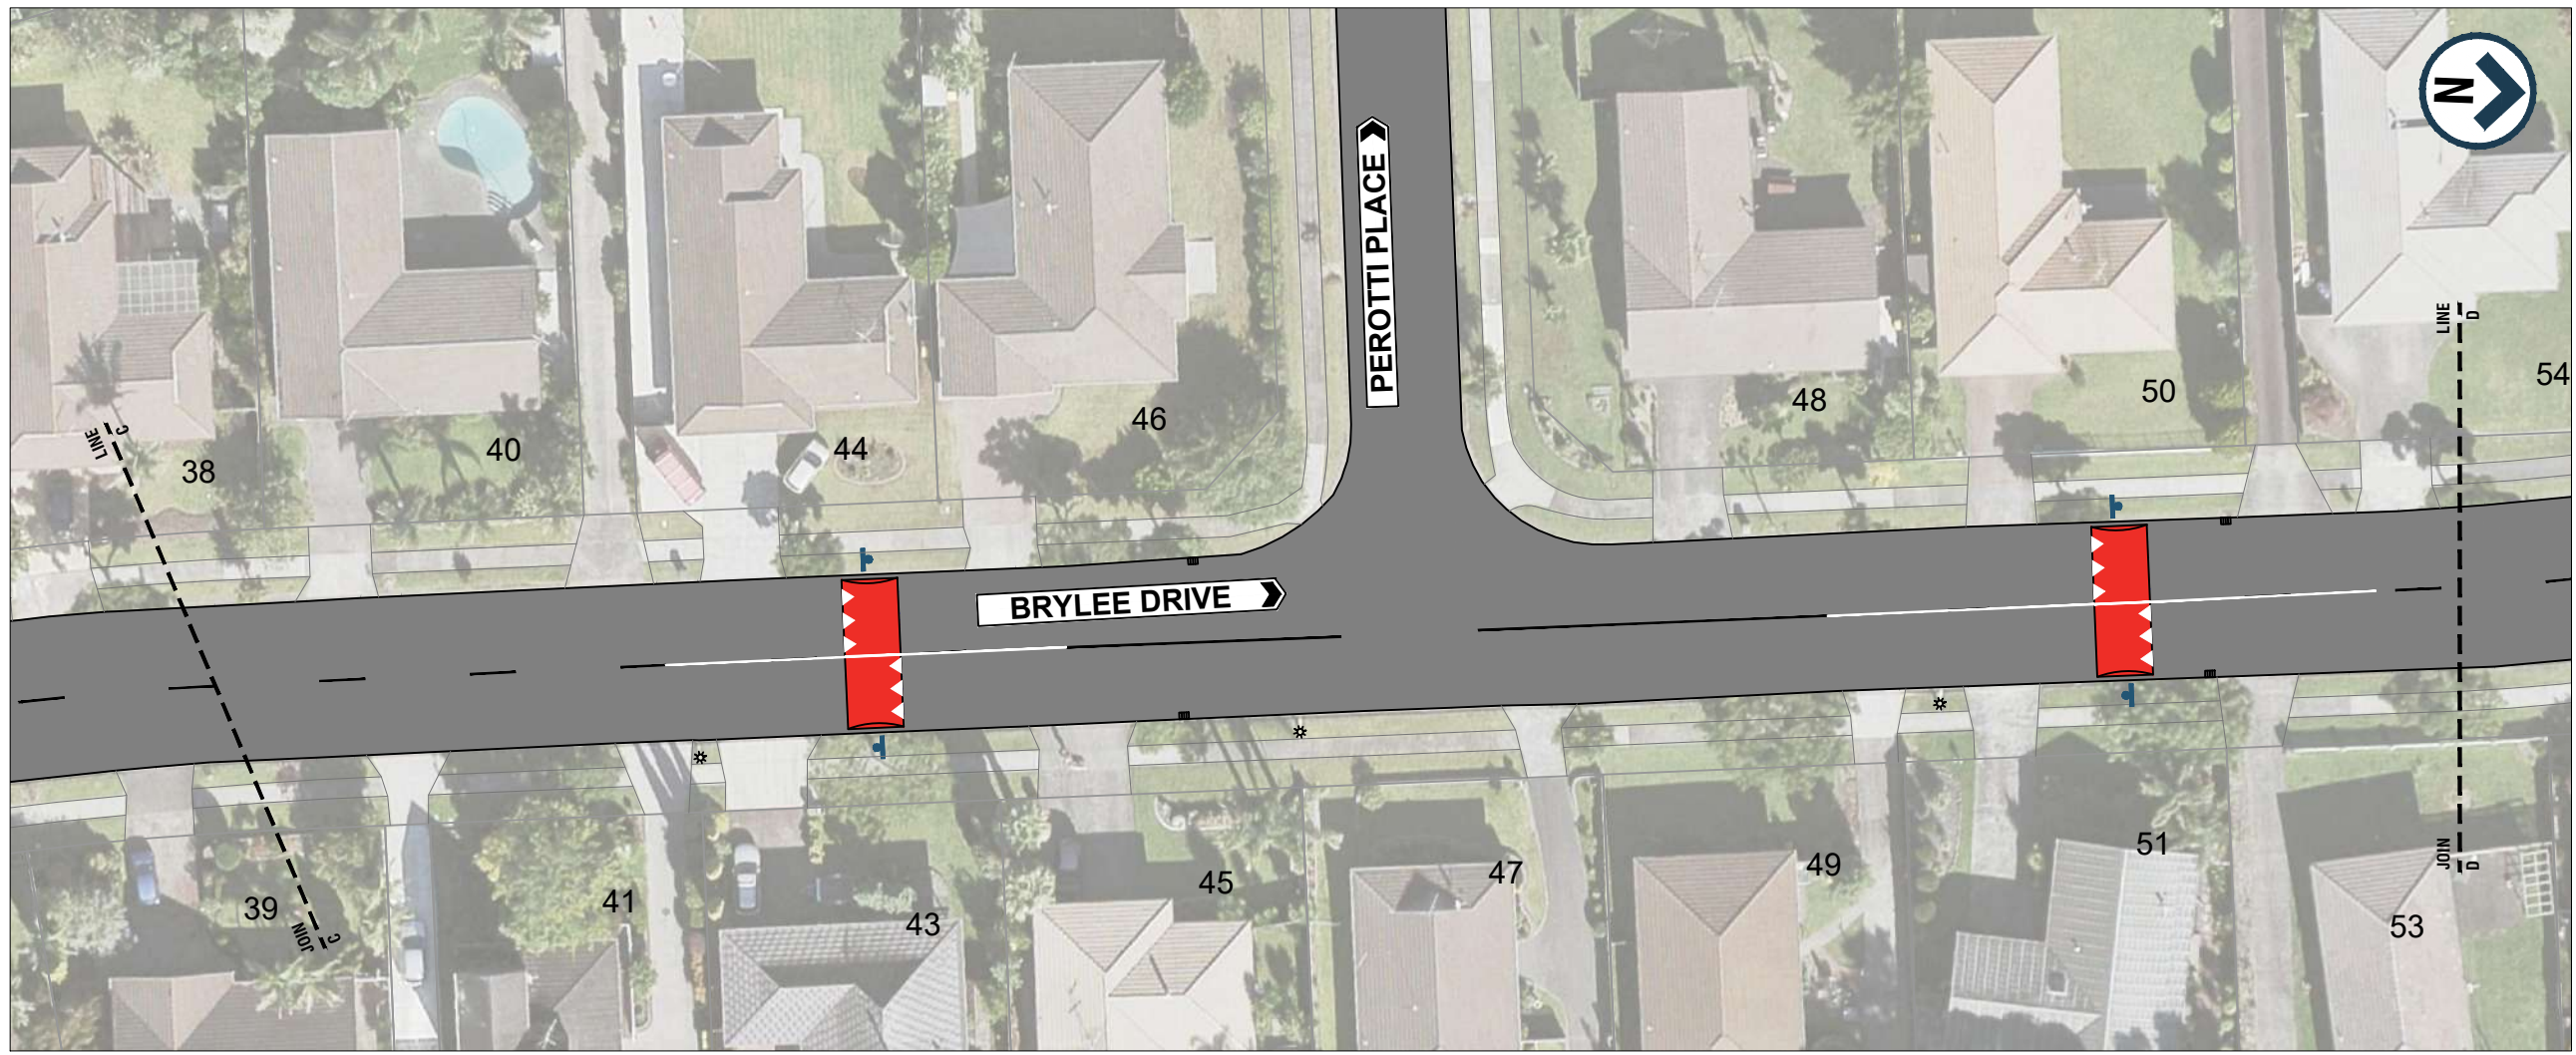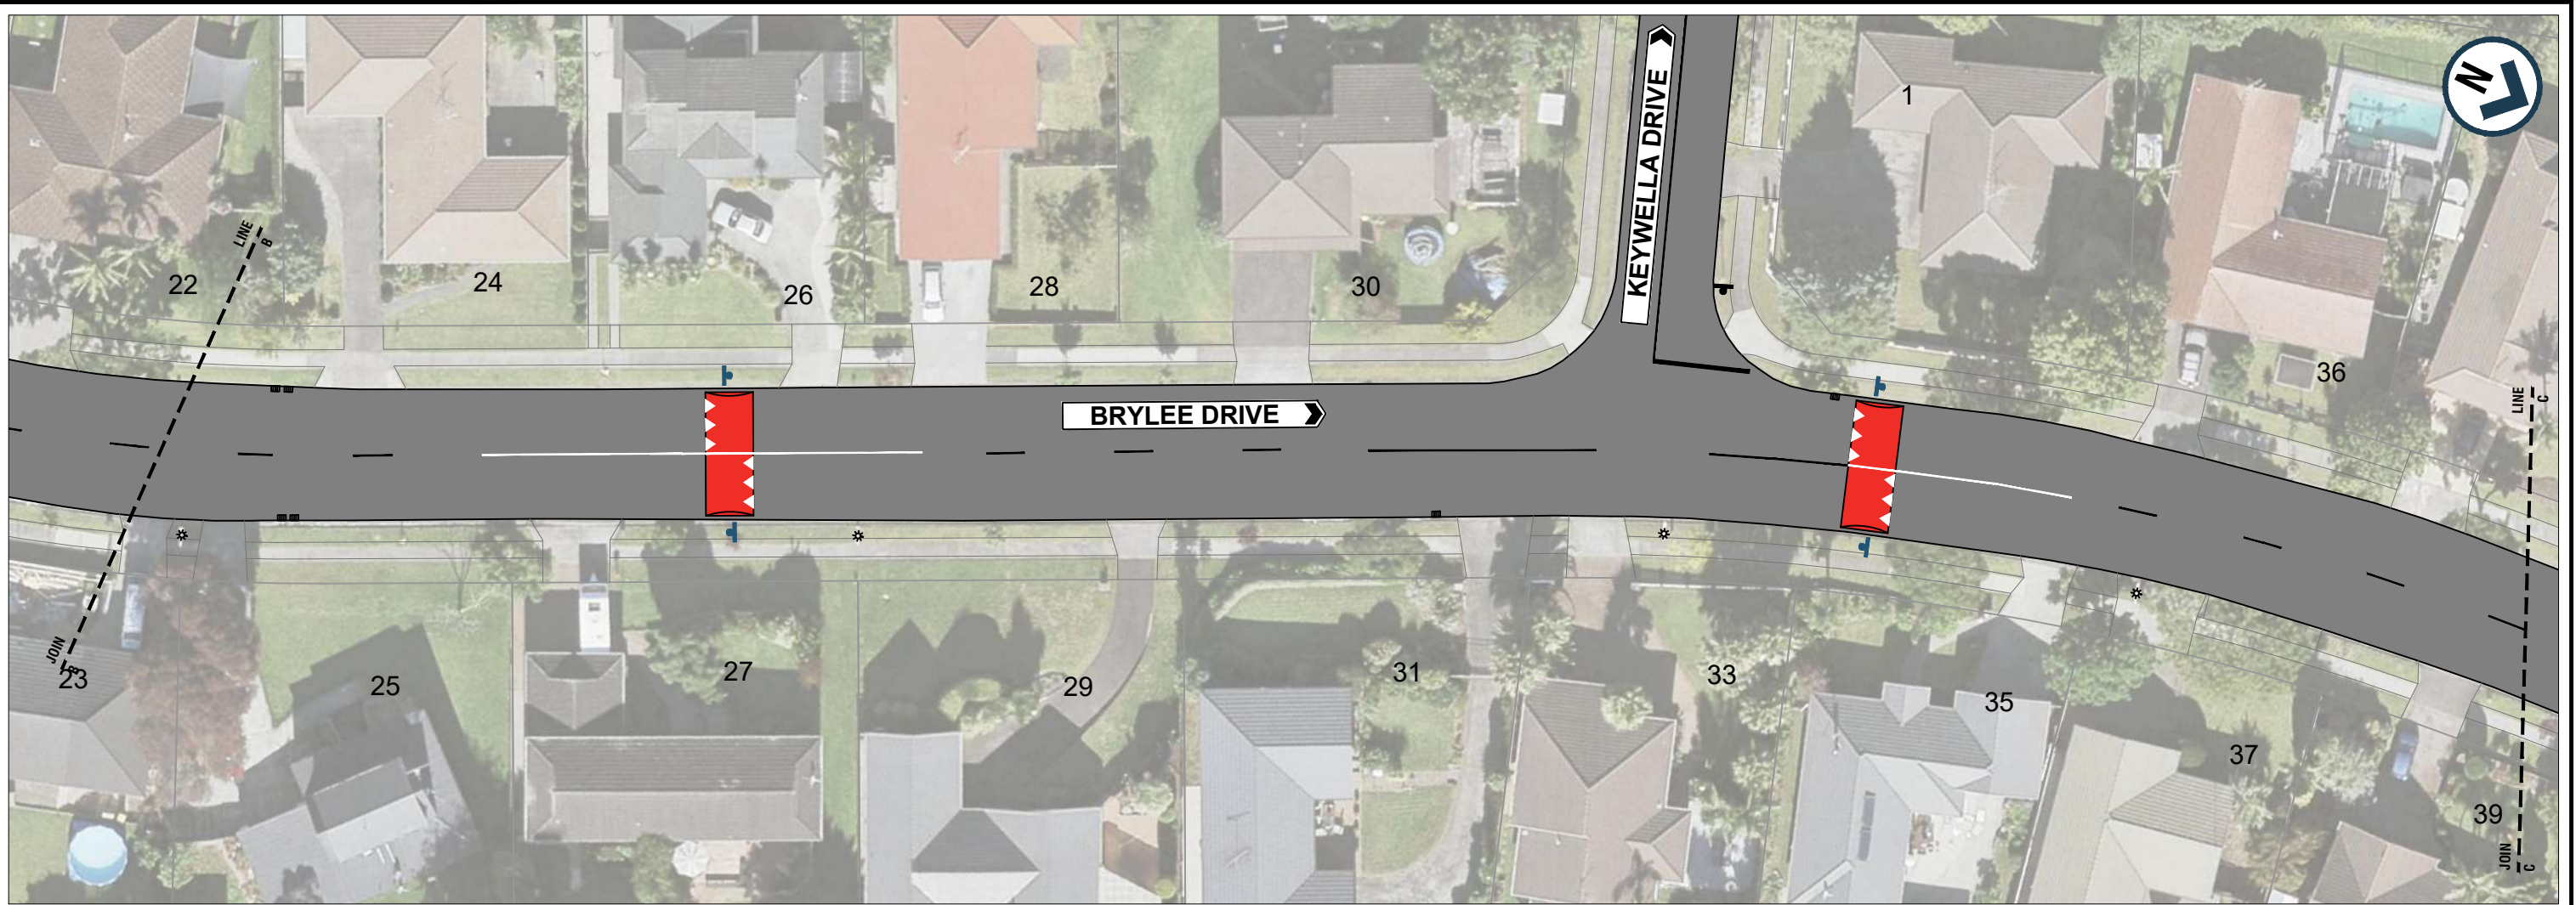


LEGEND

	ROAD MARKING
	SPEED HUMP
	NEW / RELOCATED SIGN
	BROKEN YELLOW LINES (NO STOPPING AT ALL TIMES)

AUCKLAND TRANSPORT
BRYLEE DRIVE PROPOSED TRAFFIC CALMING
SHEET 2

FOR CONSULTATION	
A1 Scale	1:250
A3 Scale	1:500
Drawing No. STAN075-D-008-EC02	
Rev. B	

20mm DO NOT SCALE - IF IN DOUBT, ASK
100
90
80
70
60
50
40
30
20
10
0
ORIGINAL SIZE **A1**

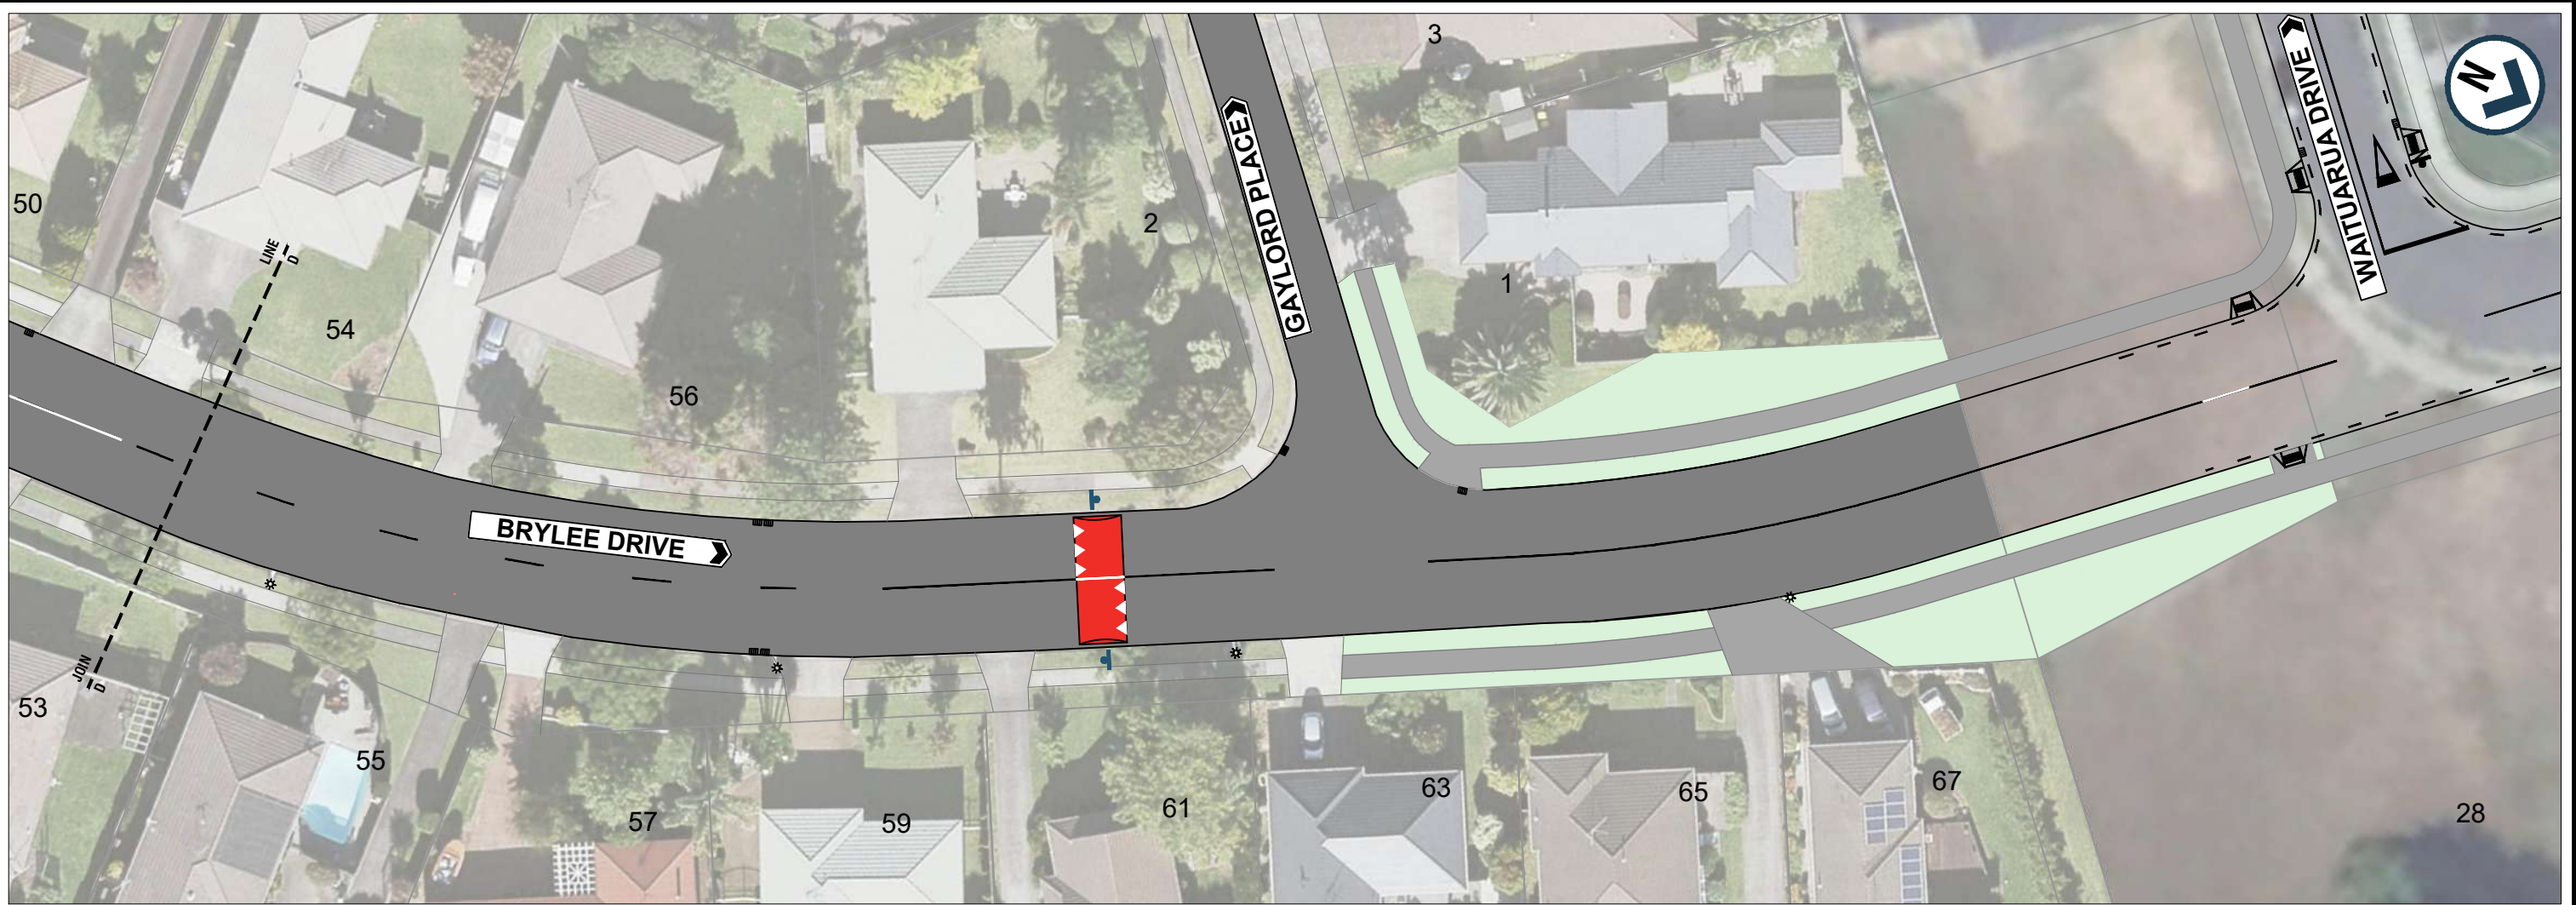

LEGEND

	ROAD MARKING
	SPEED HUMP
	NEW / RELOCATED SIGN
	BROKEN YELLOW LINES (NO STOPPING AT ALL TIMES)

AUCKLAND TRANSPORT
BRYLEE DRIVE PROPOSED TRAFFIC CALMING
SHEET 3

Status Stamp			
FOR CONSULTATION			
A1 Scale	1:250	A3 Scale	1:500
Drawing No.			Rev.
STAN075-D-008-EC03			B