



ORIGINAL SIZE A1  
200mm  
DO NOT SCALE - IF IN DOUBT, ASK



**LEGEND**

- EXISTING KERBLINE / ROADMARKING
- ▬ REINSTATED WHITE ROADMARKING
- - - REINSTATED NSAAT MARKING
- ↓ NEW/ RELOCATED SIGN
- NEW HIGH FRICTION SURFACING

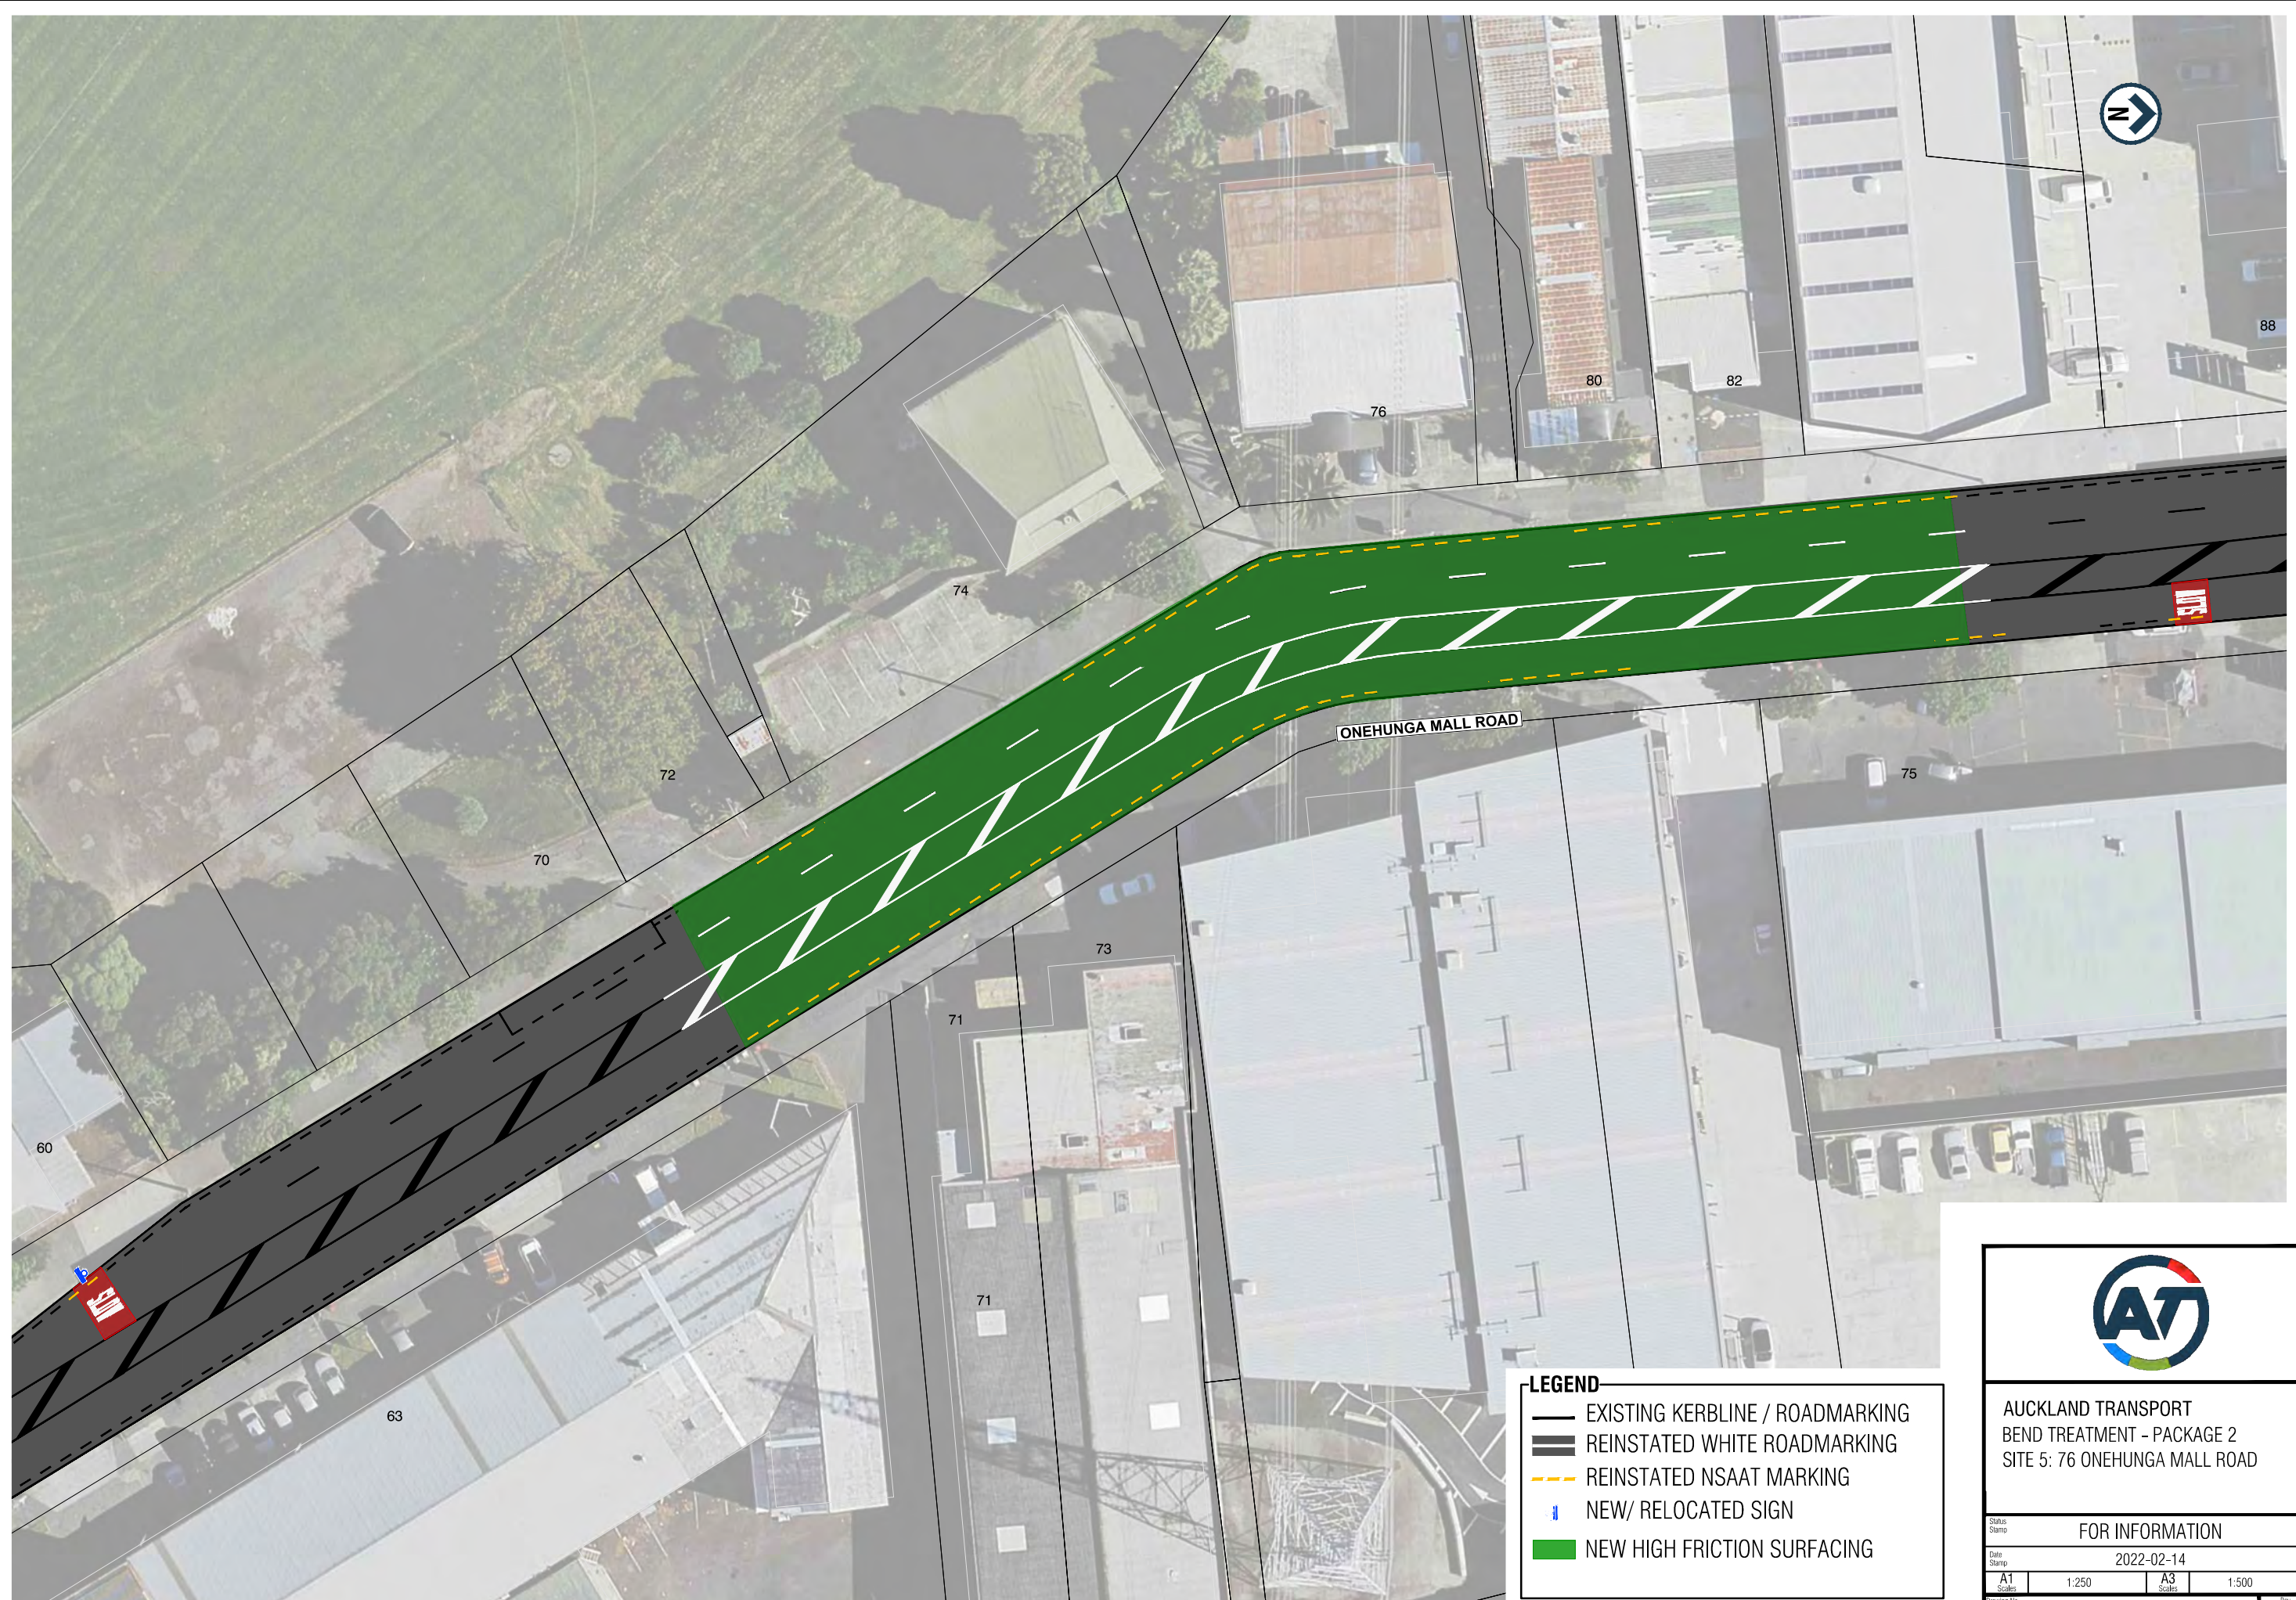

AUCKLAND TRANSPORT  
BEND TREATMENT - PACKAGE 2  
SITE 5: 76 ONEHUNGA MALL ROAD

Status	FOR INFORMATION			
Date Stamp	2022-02-14			
A1 Scales	1:250	A3 Scales	1:500	
Drawing No.	1-A8294.02_05_C030		Rev.	A