


ORIGINAL SIZE **A1** 0 10 20 30 40 50 60 70 80 90 100 150 200mm DO NOT SCALE - IF IN DOUBT, ASK



LEGEND	
	EXISTING SIGN
	NEW / RELOCATED SIGN
	NEW/ REINSTATE EDGE MARKER POST
	TRIM TREE / VEGETATION

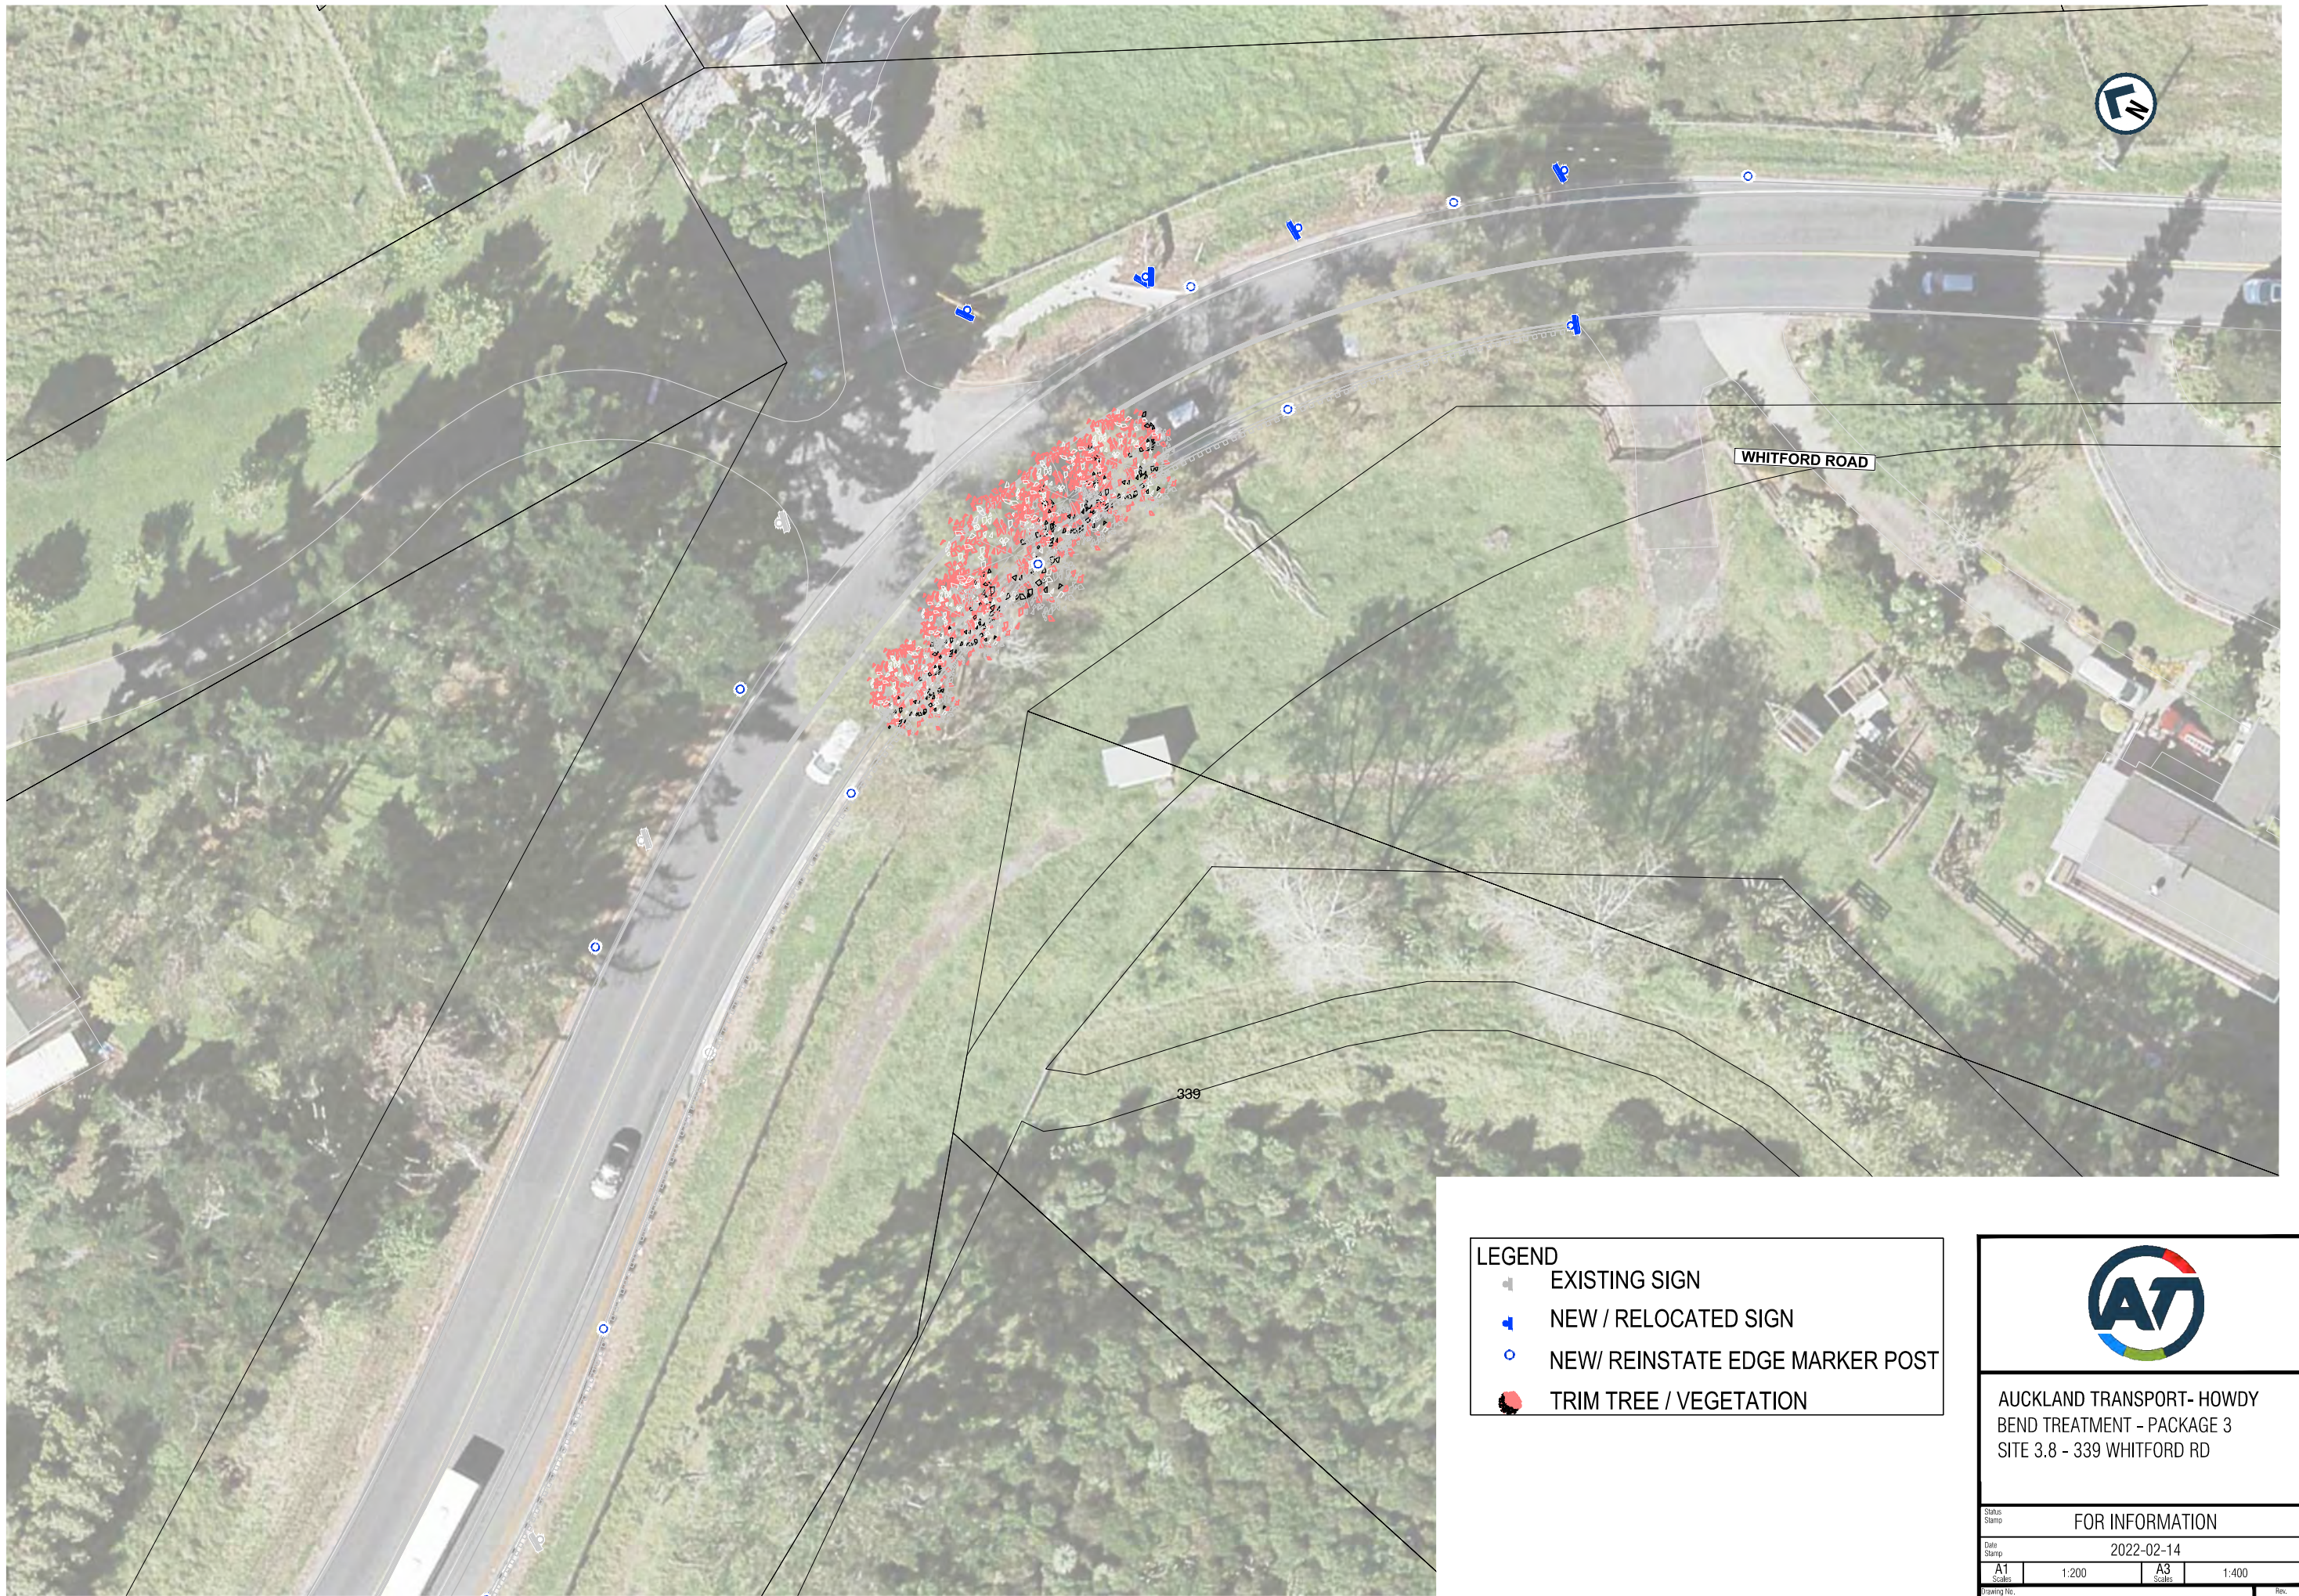

AUCKLAND TRANSPORT- HOWDY
BEND TREATMENT - PACKAGE 3
SITE 3.8 - 339 WHITFORD RD

Status Stamp	FOR INFORMATION			
Date Stamp	2022-02-14			
A1 Scales	1:200	A3 Scales	1:400	
Drawing No.	1-A8294.03_07-08_C31			Rev. A