

CONSULTATION PLANS

No	Revision	Note: * indicates signatures on original issue of drawing or last revision of drawing	Drawn	Checked	Approved	Date
A	FIRST ISSUE		AD	SL	SC	09/22

FOR:





An Auckland Council Organisation



Drawn	AD	Designed	SL
Drafting Check	SL	Design Check	SC
Approved			
Date	30/09/2022		
Scale	1:500 @ A3 SIZE		

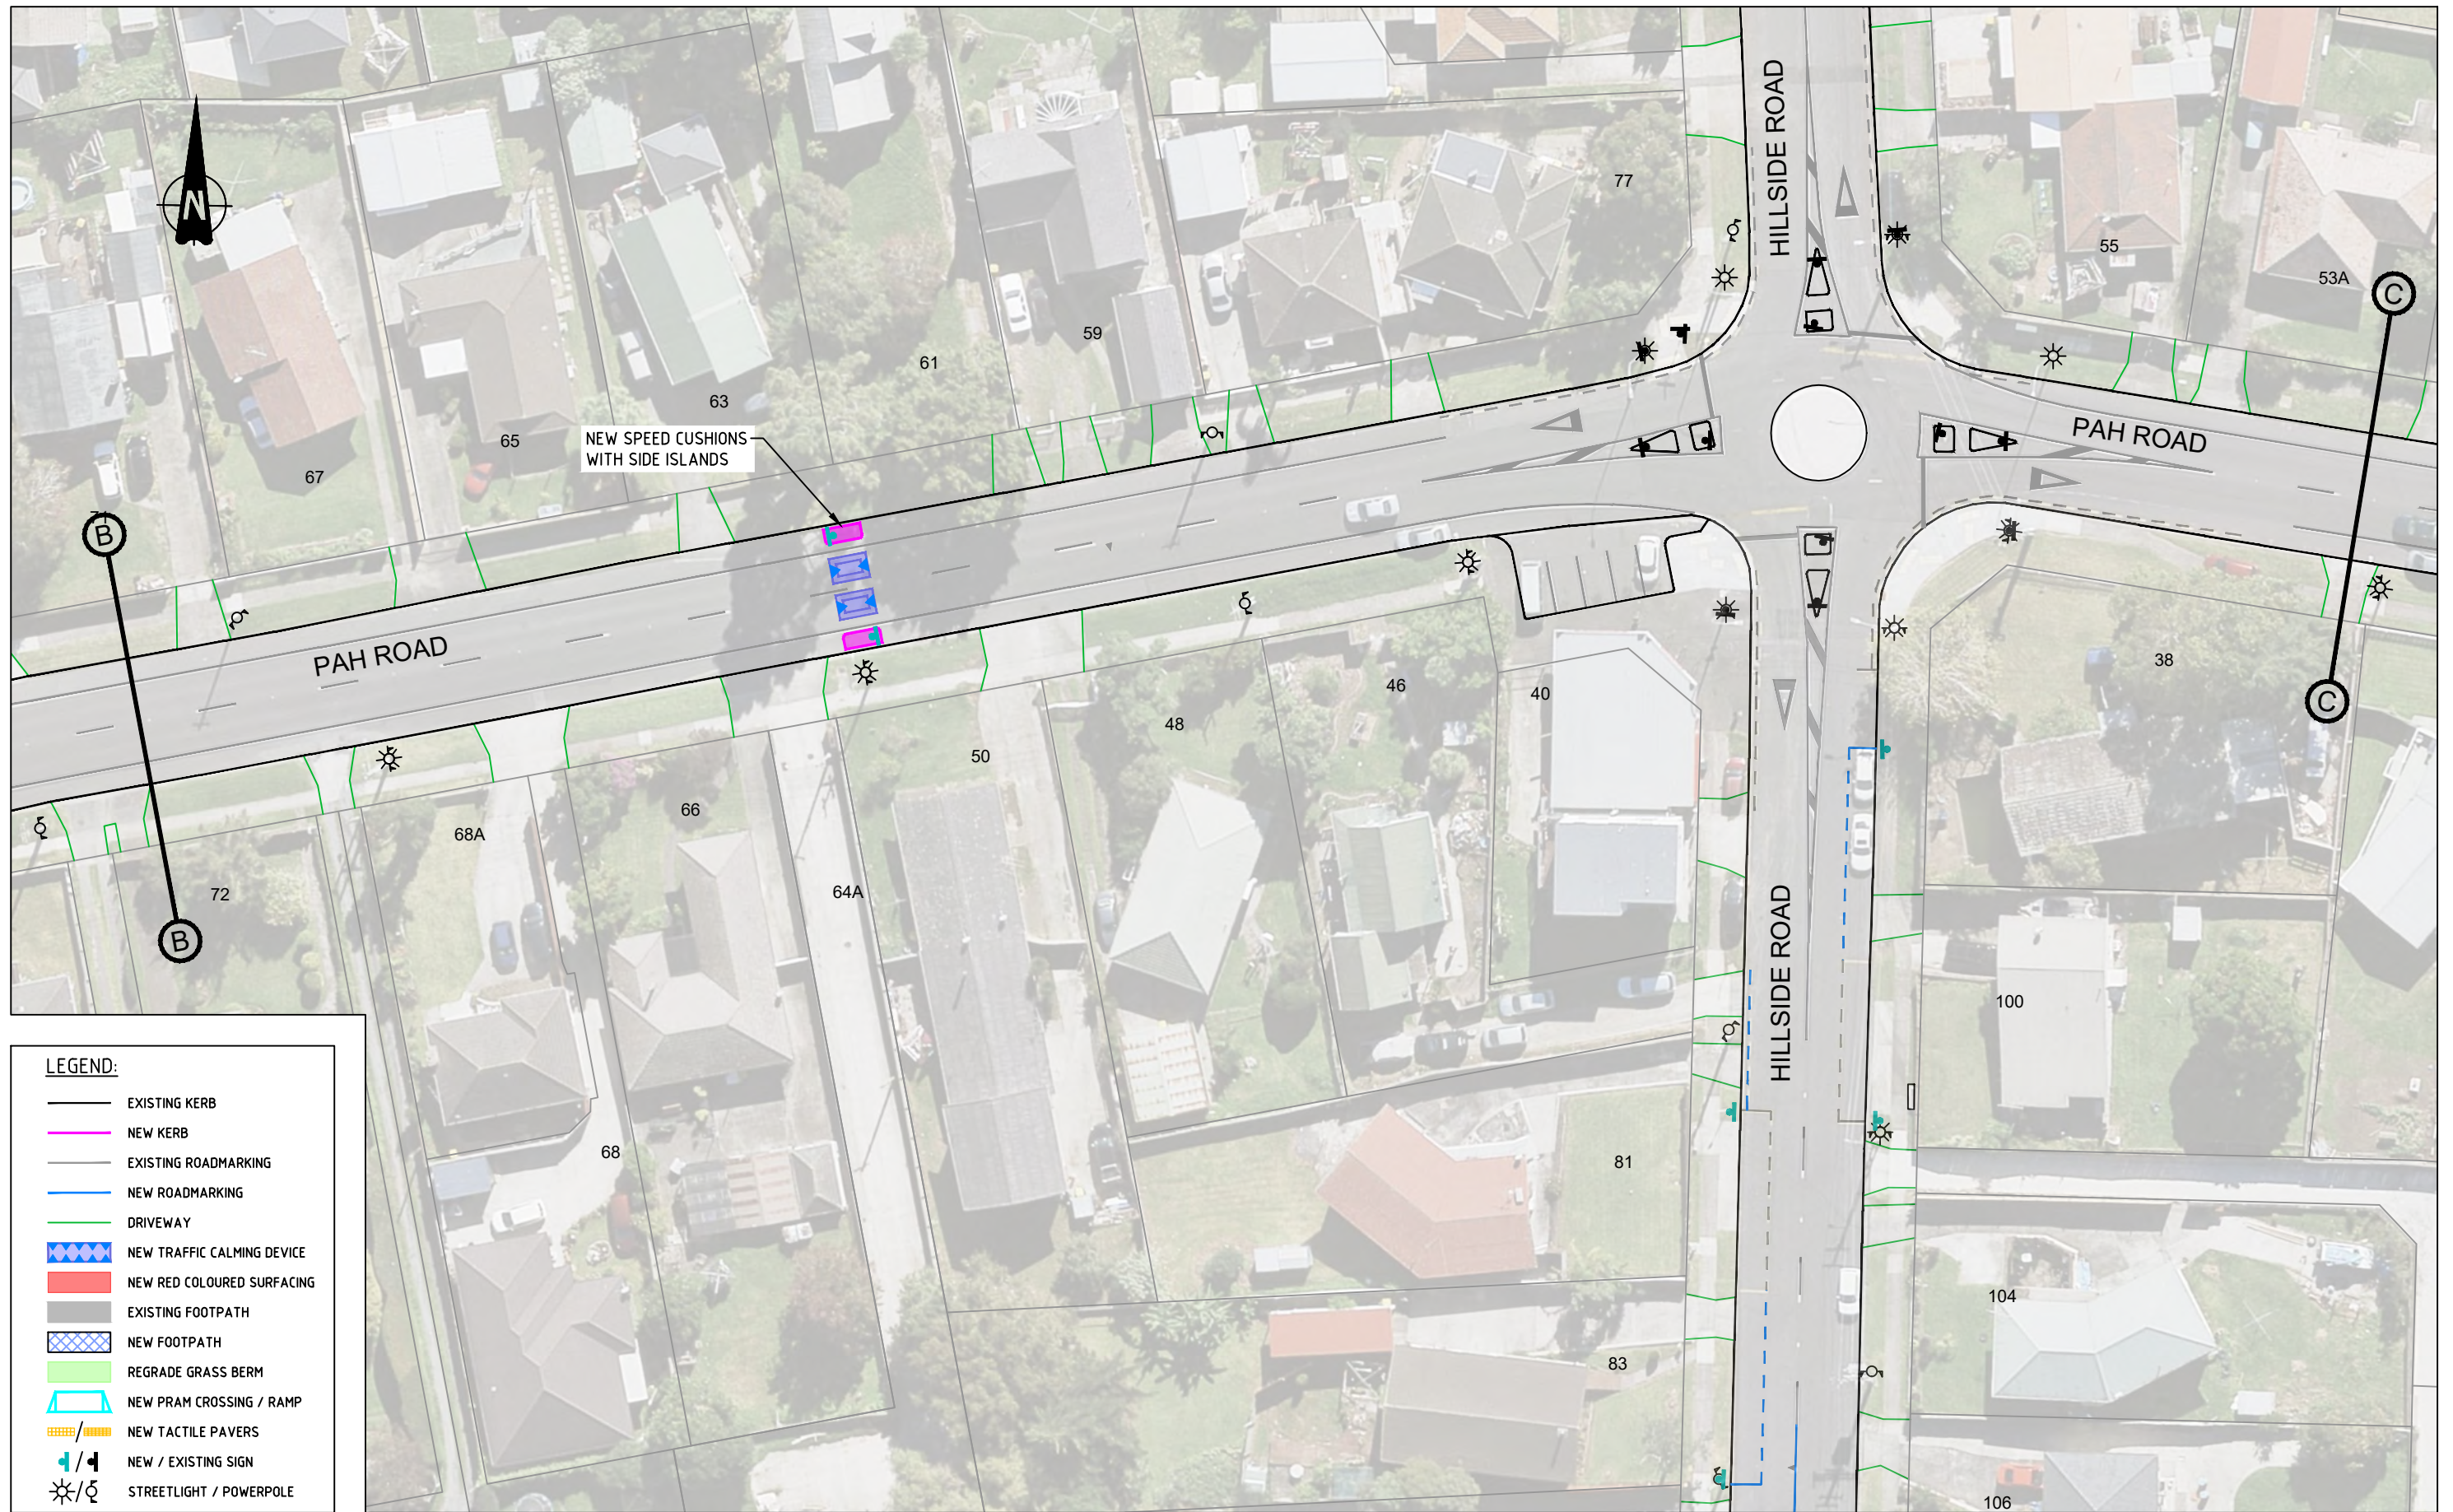

Client **AUCKLAND TRANSPORT**
 Project **PAPATOETOE RSM ADVANCED CONCEPT PAH ROAD & FERNDOWN AVENUE LAYOUT PLAN WITH CRITICAL DIMENSIONS**
 Original Size **A3** Project No: **T22070** Drawing No: **303** Rev: **A**



LEGEND:

- EXISTING KERB
- NEW KERB
- EXISTING ROADMARKING
- NEW ROADMARKING
- DRIVEWAY
- NEW TRAFFIC CALMING DEVICE
- NEW RED COLOURED SURFACING
- EXISTING FOOTPATH
- NEW FOOTPATH
- REGRADE GRASS BERM
- NEW PRAM CROSSING / RAMP
- NEW TACTILE PAVERS
- NEW / EXISTING SIGN
- STREETLIGHT / POWERPOLE


CONSULTATION PLANS

FOR:					
 					
A	FIRST ISSUE	AD	SL	SC	09/22
No	Revision	Drawn	Checked	Approved	Date



Drawn	AD	Designed	SL
Drafting Check	SL	Design Check	SC
Approved			
Date	30/09/2022		
Scale	1:500 @ A3 SIZE		

Client	AUCKLAND TRANSPORT		
Project	PAPATOETOE RSM ADVANCED CONCEPT PAH ROAD & HILLSIDE ROAD LAYOUT PLAN WITH CRITICAL DIMENSIONS		
Original Size	A3	Project No:	T22070
	Drawing No:	304	Rev: A

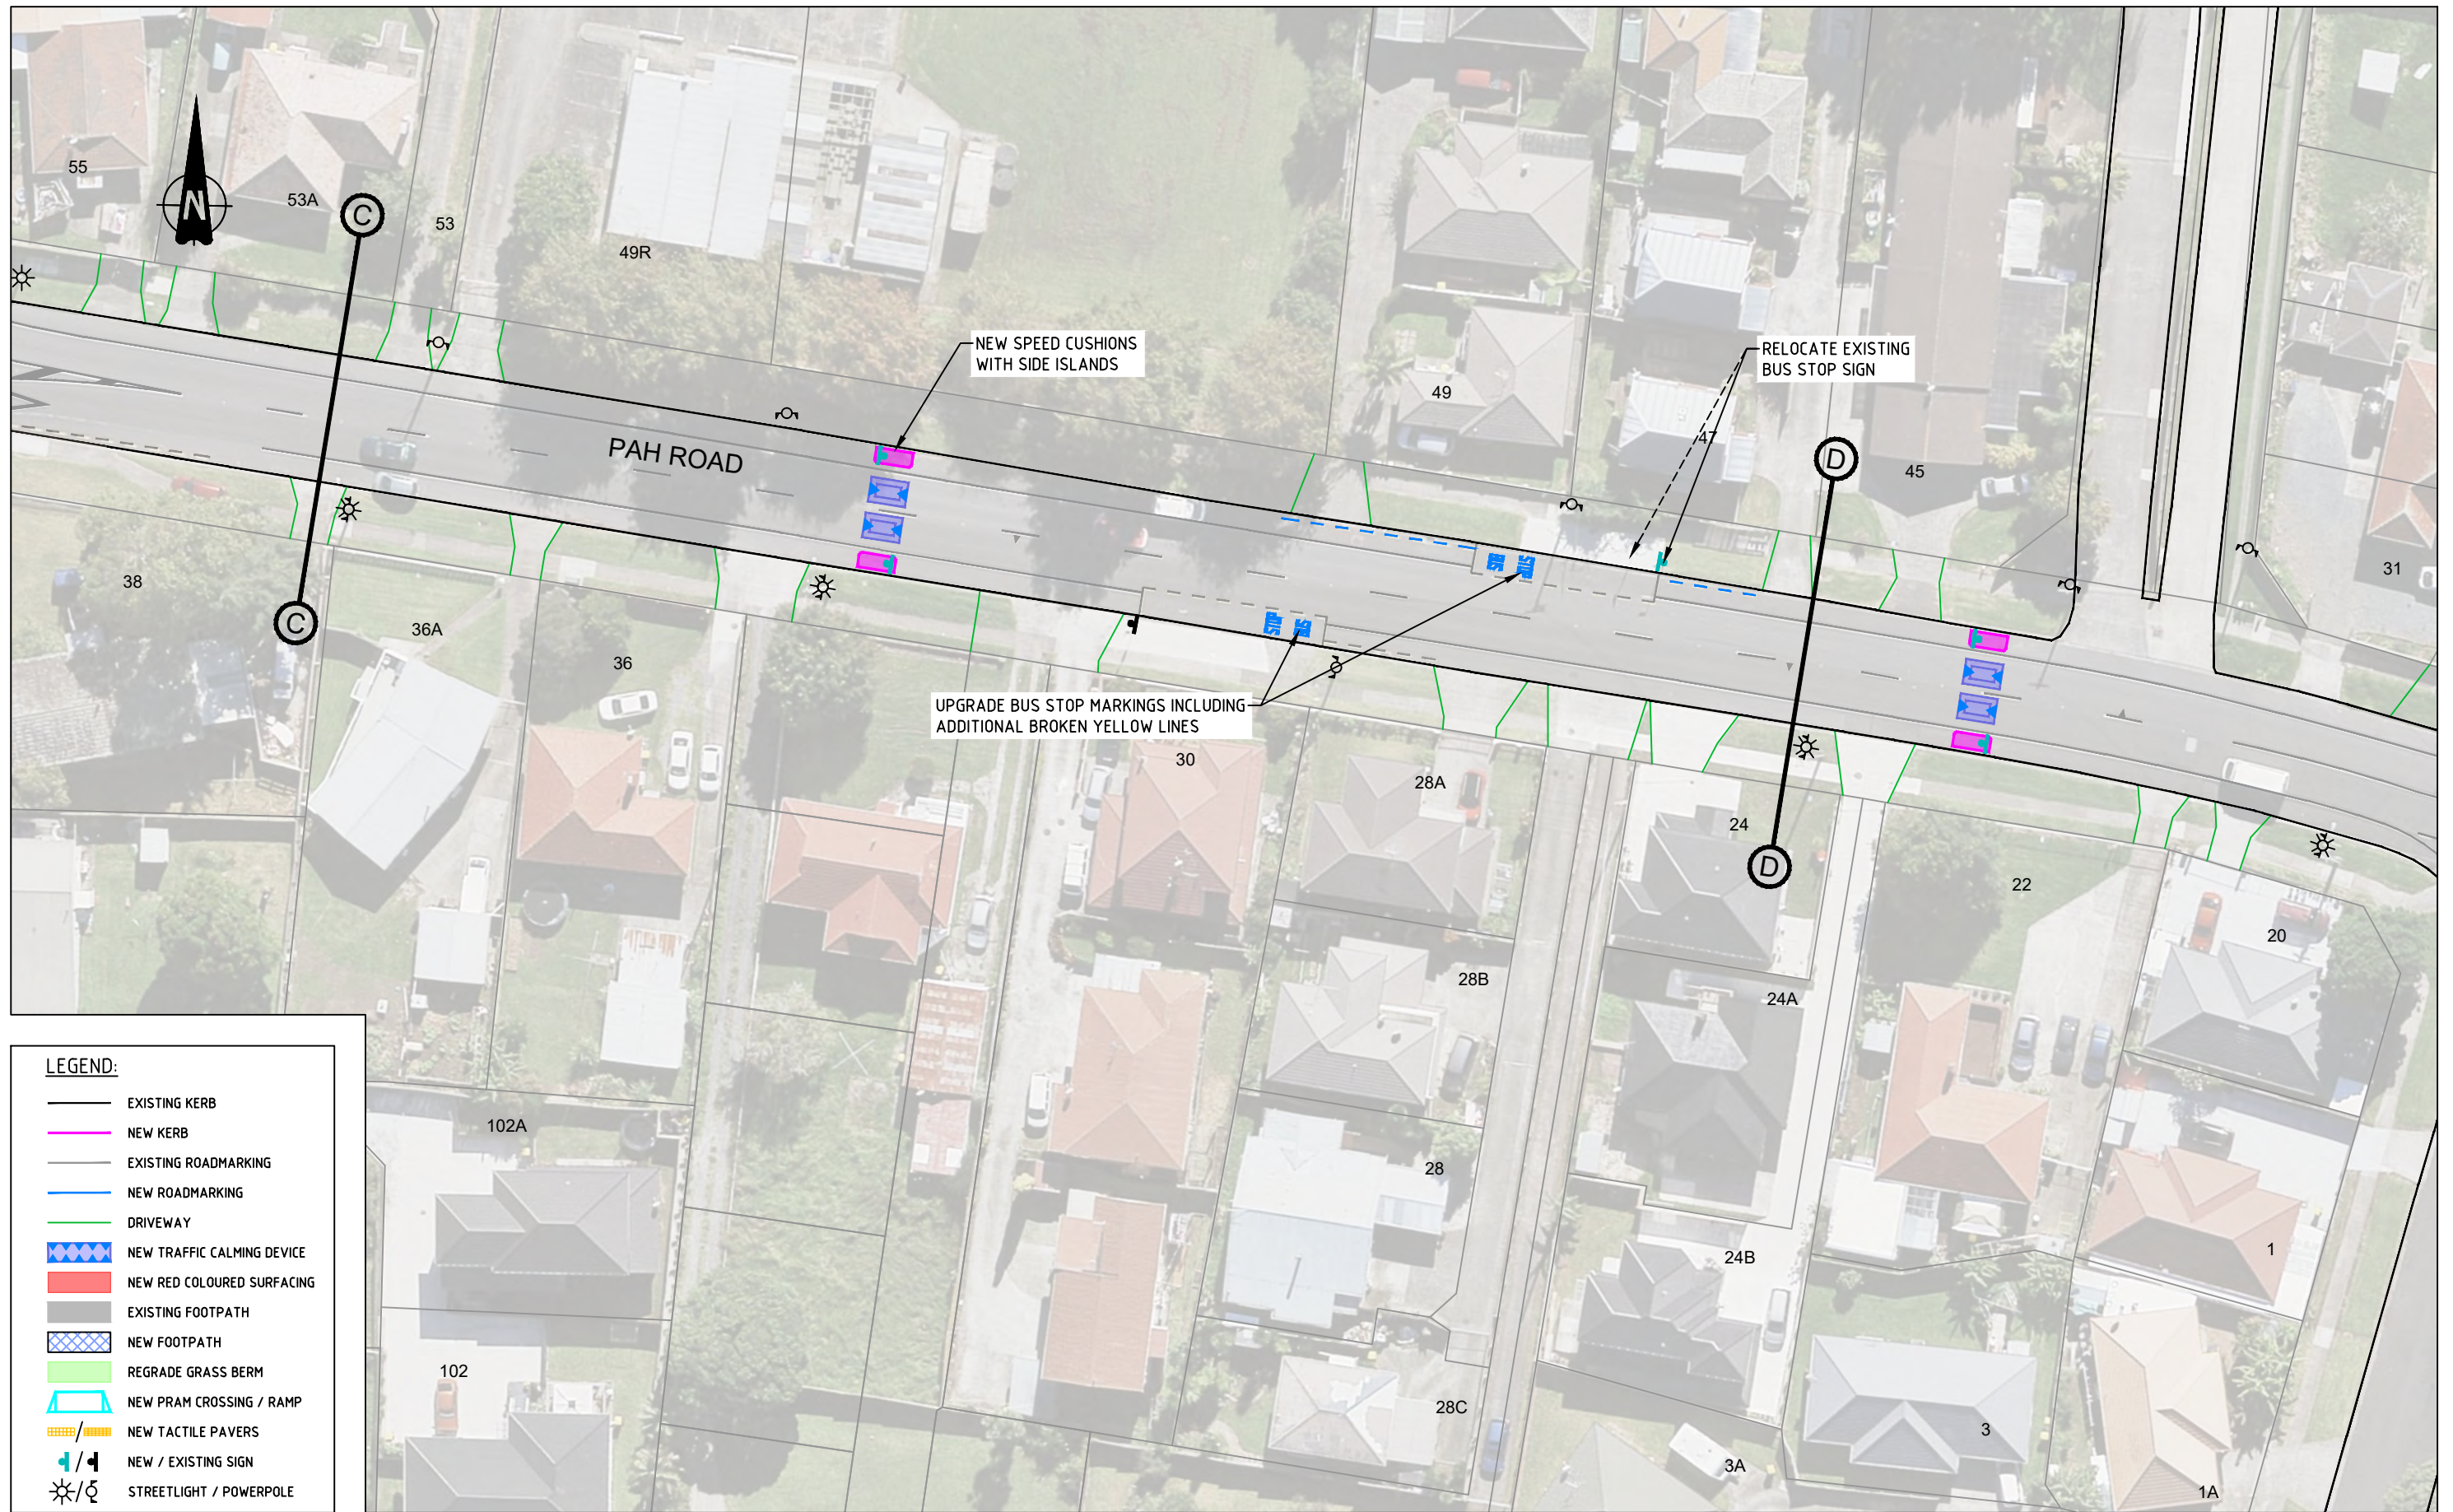

LEGEND:

- EXISTING KERB
- NEW KERB
- EXISTING ROADMARKING
- NEW ROADMARKING
- DRIVEWAY
- NEW TRAFFIC CALMING DEVICE
- NEW RED COLOURED SURFACING
- EXISTING FOOTPATH
- NEW FOOTPATH
- REGRADE GRASS BERM
- NEW PRAM CROSSING / RAMP
- NEW TACTILE PAVERS
- NEW / EXISTING SIGN
- STREETLIGHT / POWERPOLE


CONSULTATION PLANS

No	Revision	Note: * indicates signatures on original issue of drawing or last revision of drawing	Drawn	Checked	Approved	Date
A	FIRST ISSUE		AD	SL	SC	09/22



Drawn	AD	Designed	SL
Drafting Check	SL	Design Check	SC
Approved			
Date	30/09/2022		
Scale	1:500 @ A3 SIZE		

Client	AUCKLAND TRANSPORT		
Project	PAPATOETOE RSM ADVANCED CONCEPT		
	30 PAH ROAD		
	LAYOUT PLAN WITH CRITICAL DIMENSIONS		
Original Size	A3	Project No: T22070	Drawing No: 305 Rev: A

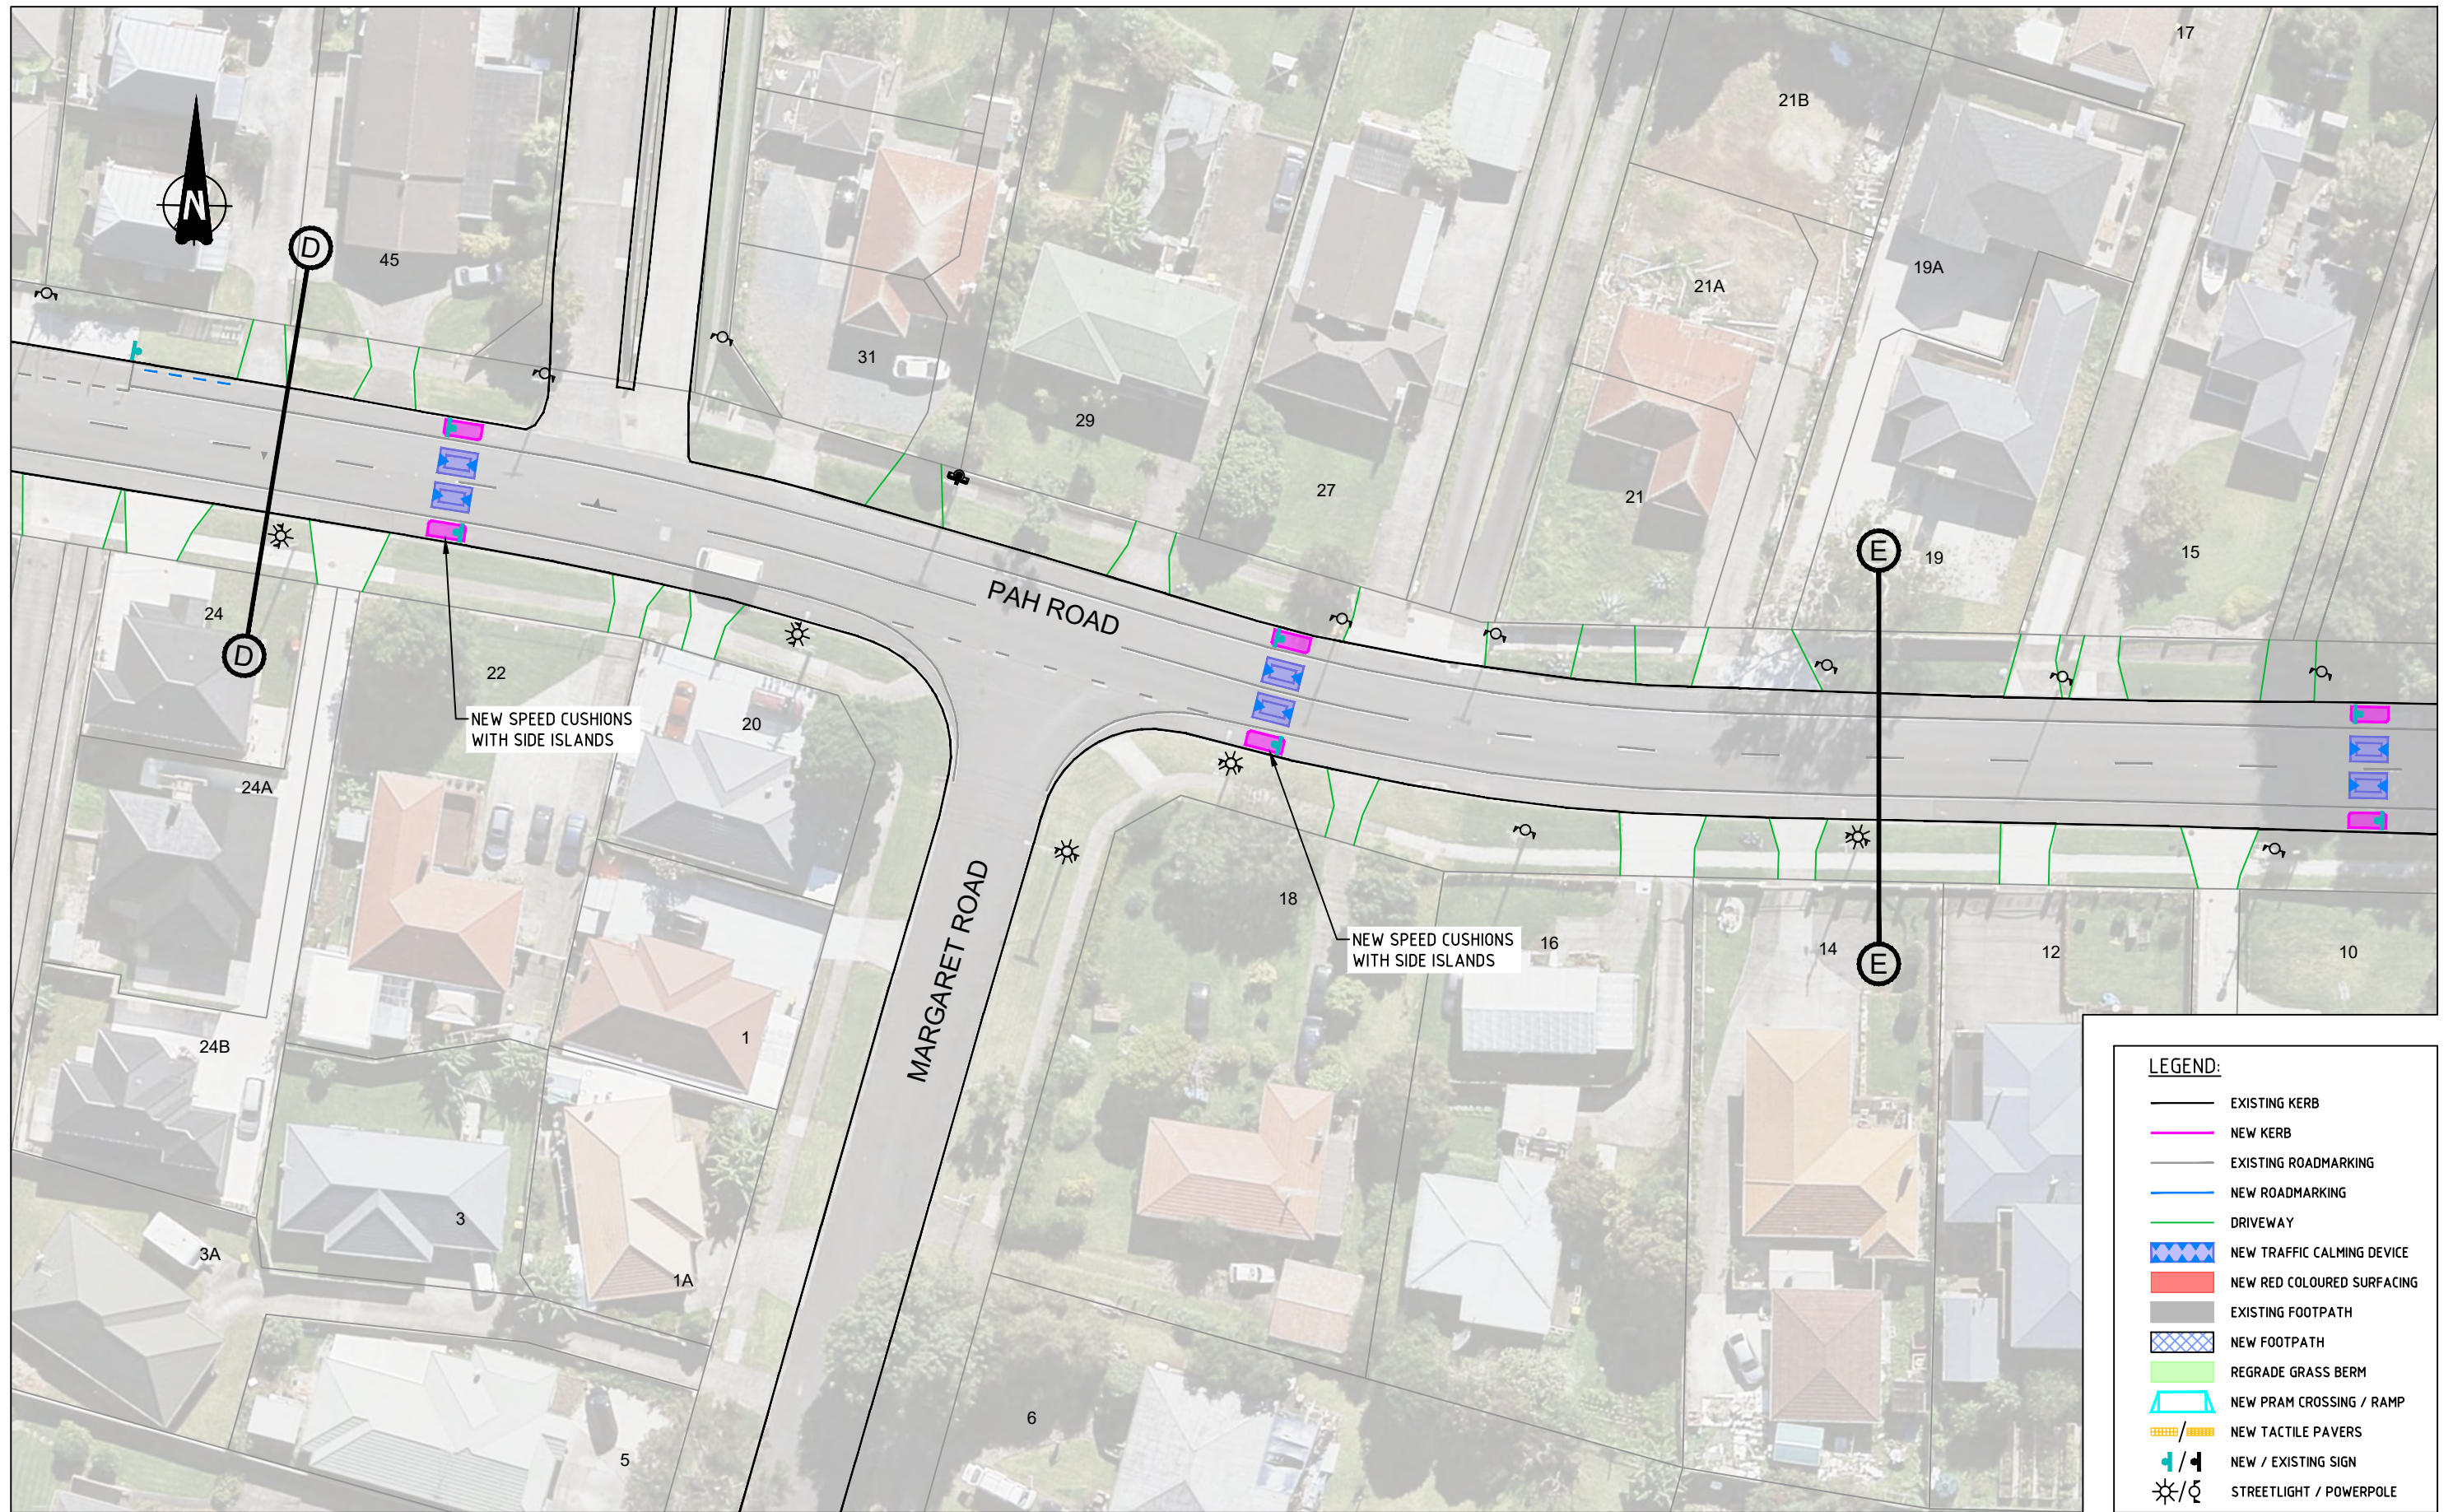

LEGEND:

- EXISTING KERB
- NEW KERB
- EXISTING ROADMARKING
- NEW ROADMARKING
- DRIVEWAY
- NEW TRAFFIC CALMING DEVICE
- NEW RED COLOURED SURFACING
- EXISTING FOOTPATH
- NEW FOOTPATH
- REGRADE GRASS BERM
- NEW PRAM CROSSING / RAMP
- NEW TACTILE PAVERS
- NEW / EXISTING SIGN
- STREETLIGHT / POWERPOLE

CONSULTATION PLANS

No	Revision	Note: * indicates signatures on original issue of drawing or last revision of drawing	Drawn	Checked	Approved	Date
A	FIRST ISSUE		AD	SL	SC	09/22

FOR:





An Auckland Council Organisation



Drawn	AD	Designed	SL
Drafting Check	SL	Design Check	SC
Approved			
Date	30/09/2022		
Scale	1:500 @ A3 SIZE		

Client **AUCKLAND TRANSPORT**
 Project **PAPATOETOE RSM ADVANCED CONCEPT PAH ROAD & MARGARET ROAD LAYOUT PLAN WITH CRITICAL DIMENSIONS**
 Original Size **A3** Project No: **T22070** Drawing No: **306** Rev: **A**

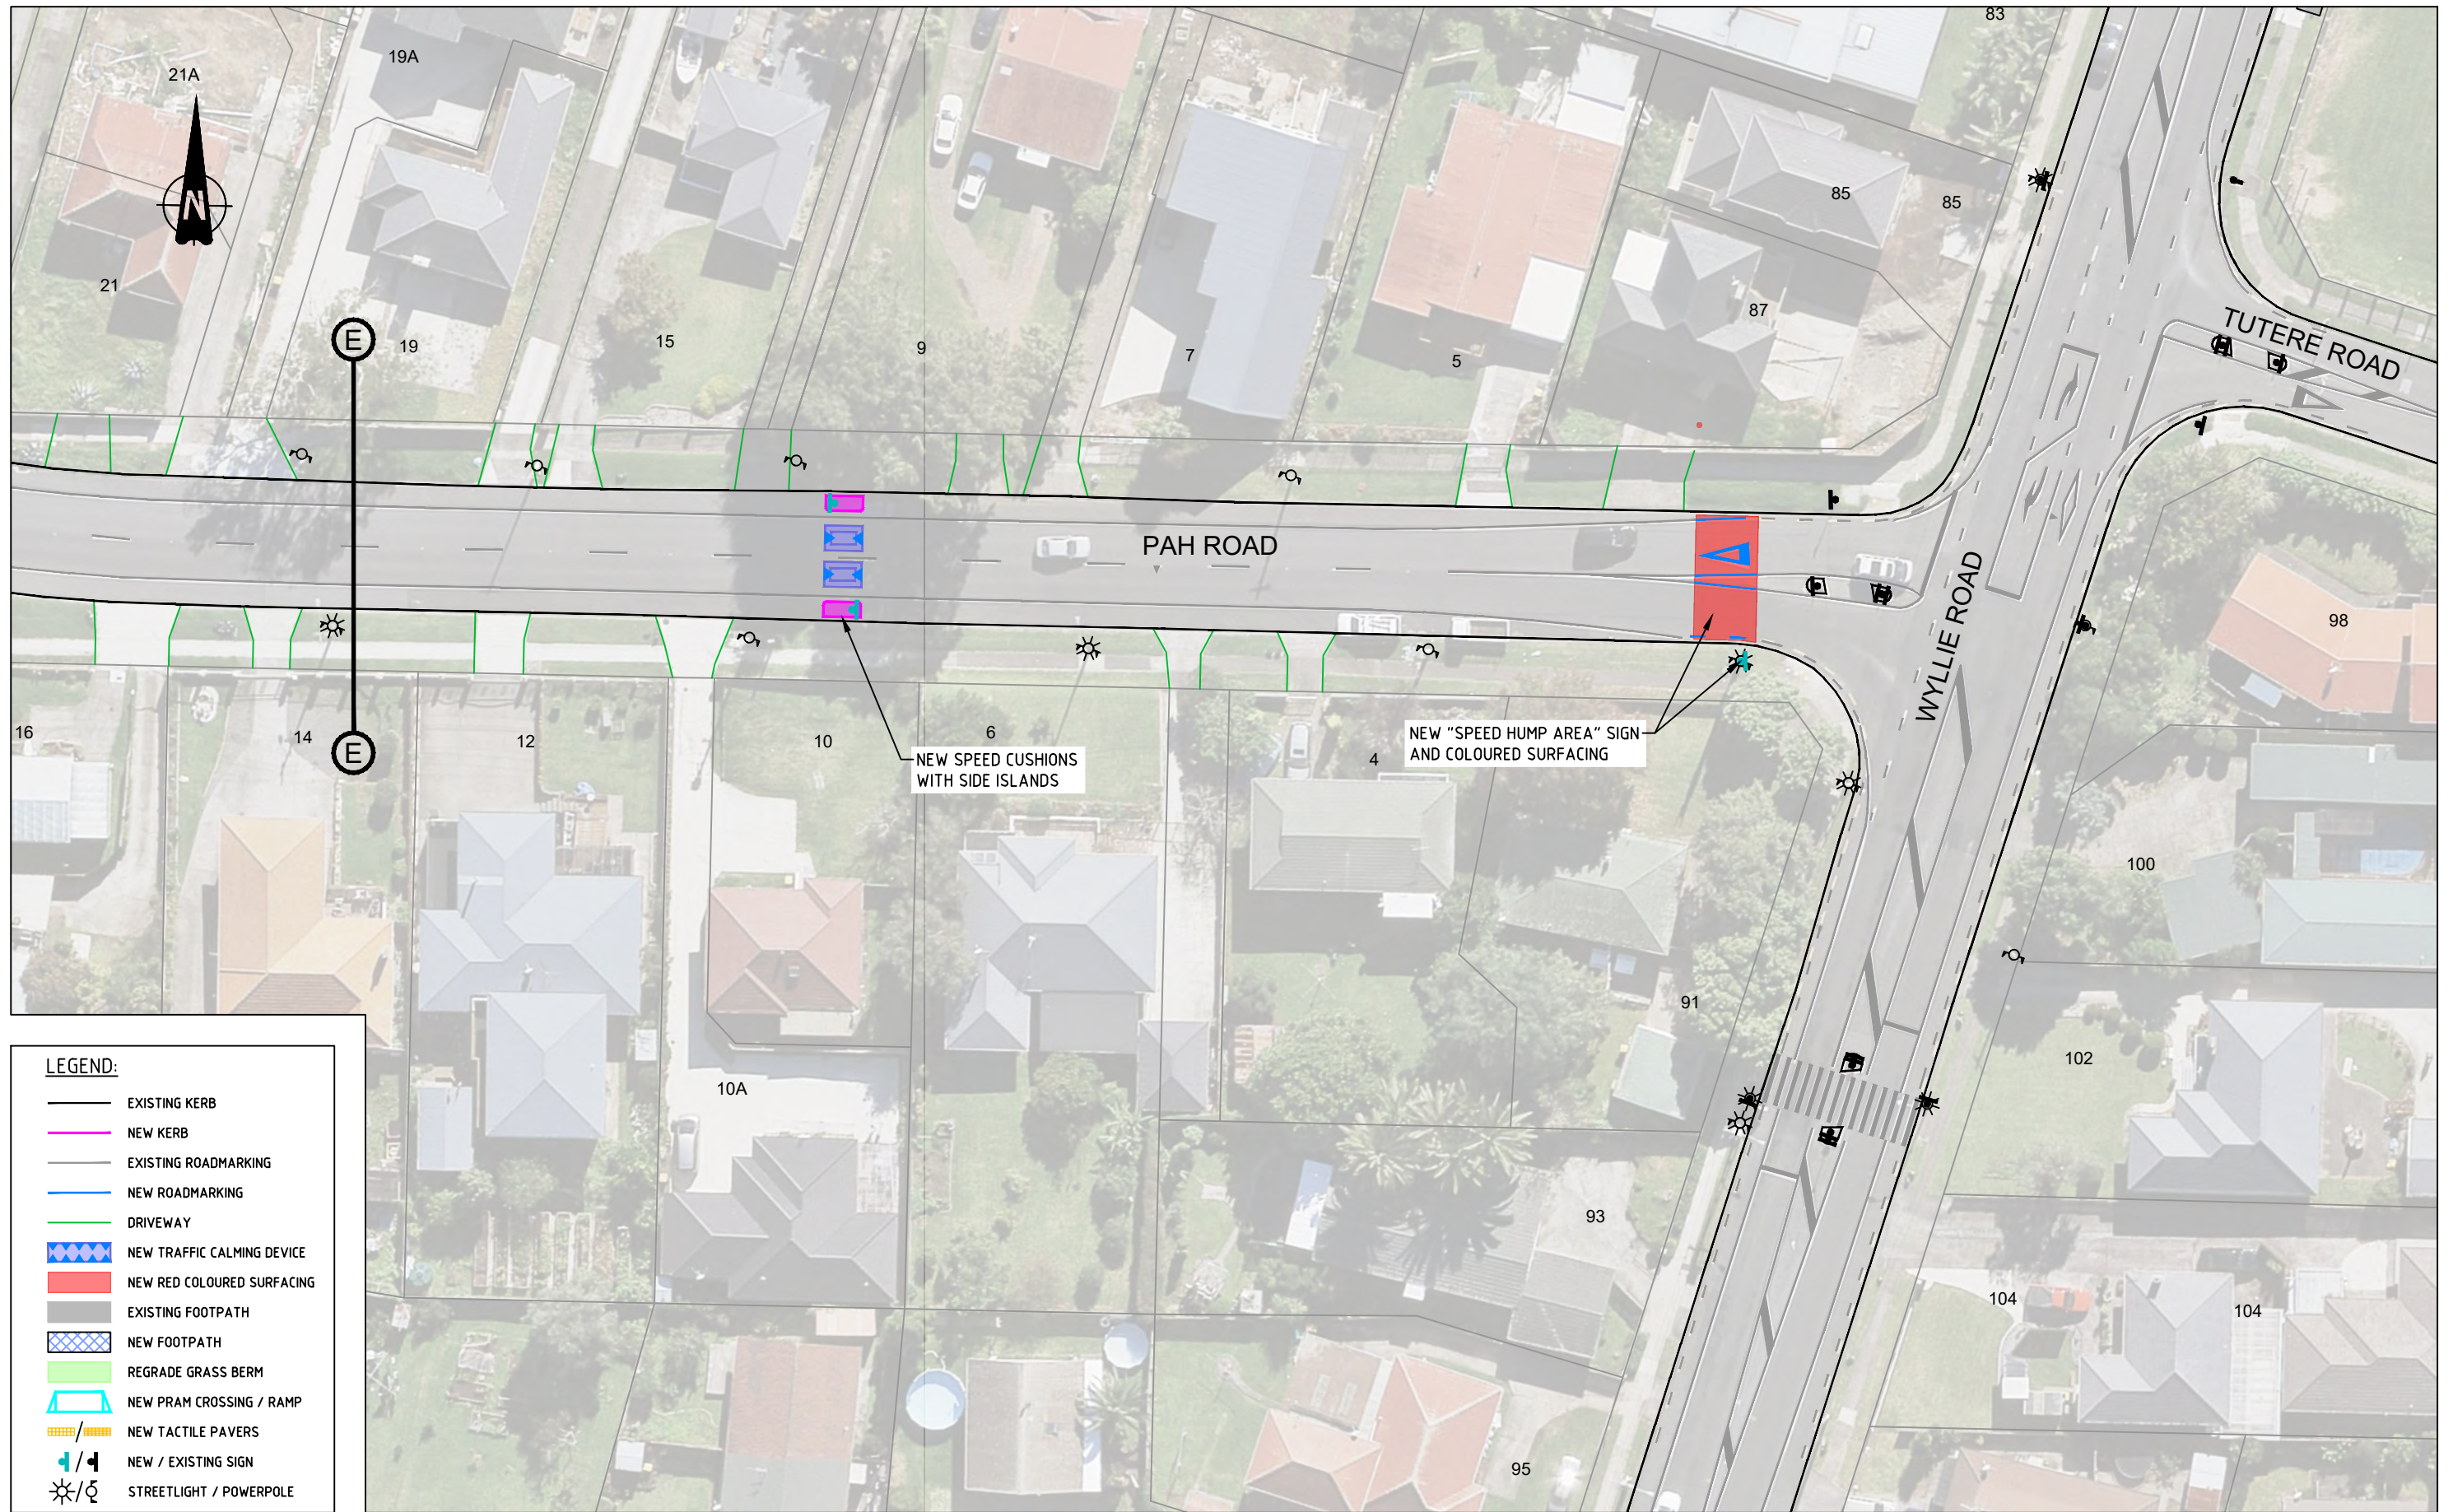

LEGEND:

- EXISTING KERB
- NEW KERB
- EXISTING ROADMARKING
- NEW ROADMARKING
- DRIVEWAY
- NEW TRAFFIC CALMING DEVICE
- NEW RED COLOURED SURFACING
- EXISTING FOOTPATH
- NEW FOOTPATH
- REGRADE GRASS BERM
- NEW PRAM CROSSING / RAMP
- NEW TACTILE PAVERS
- NEW / EXISTING SIGN
- STREETLIGHT / POWERPOLE

CONSULTATION PLANS

No	Revision	Note: * indicates signatures on original issue of drawing or last revision of drawing	Drawn	Checked	Approved	Date
A	FIRST ISSUE		AD	SL	SC	09/22



Drawn	AD	Designed	SL
Drafting Check	SL	Design Check	SC
Approved			
Date	30/09/2022		
Scale	1:500 @ A3 SIZE		

Client	AUCKLAND TRANSPORT		
Project	PAPATOETOE RSM ADVANCED CONCEPT PAH ROAD & WYLLIE ROAD LAYOUT PLAN WITH CRITICAL DIMENSIONS		
Original Size	A3	Project No:	T22070
	Drawing No:	307	Rev: A