
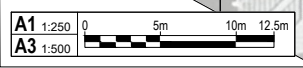
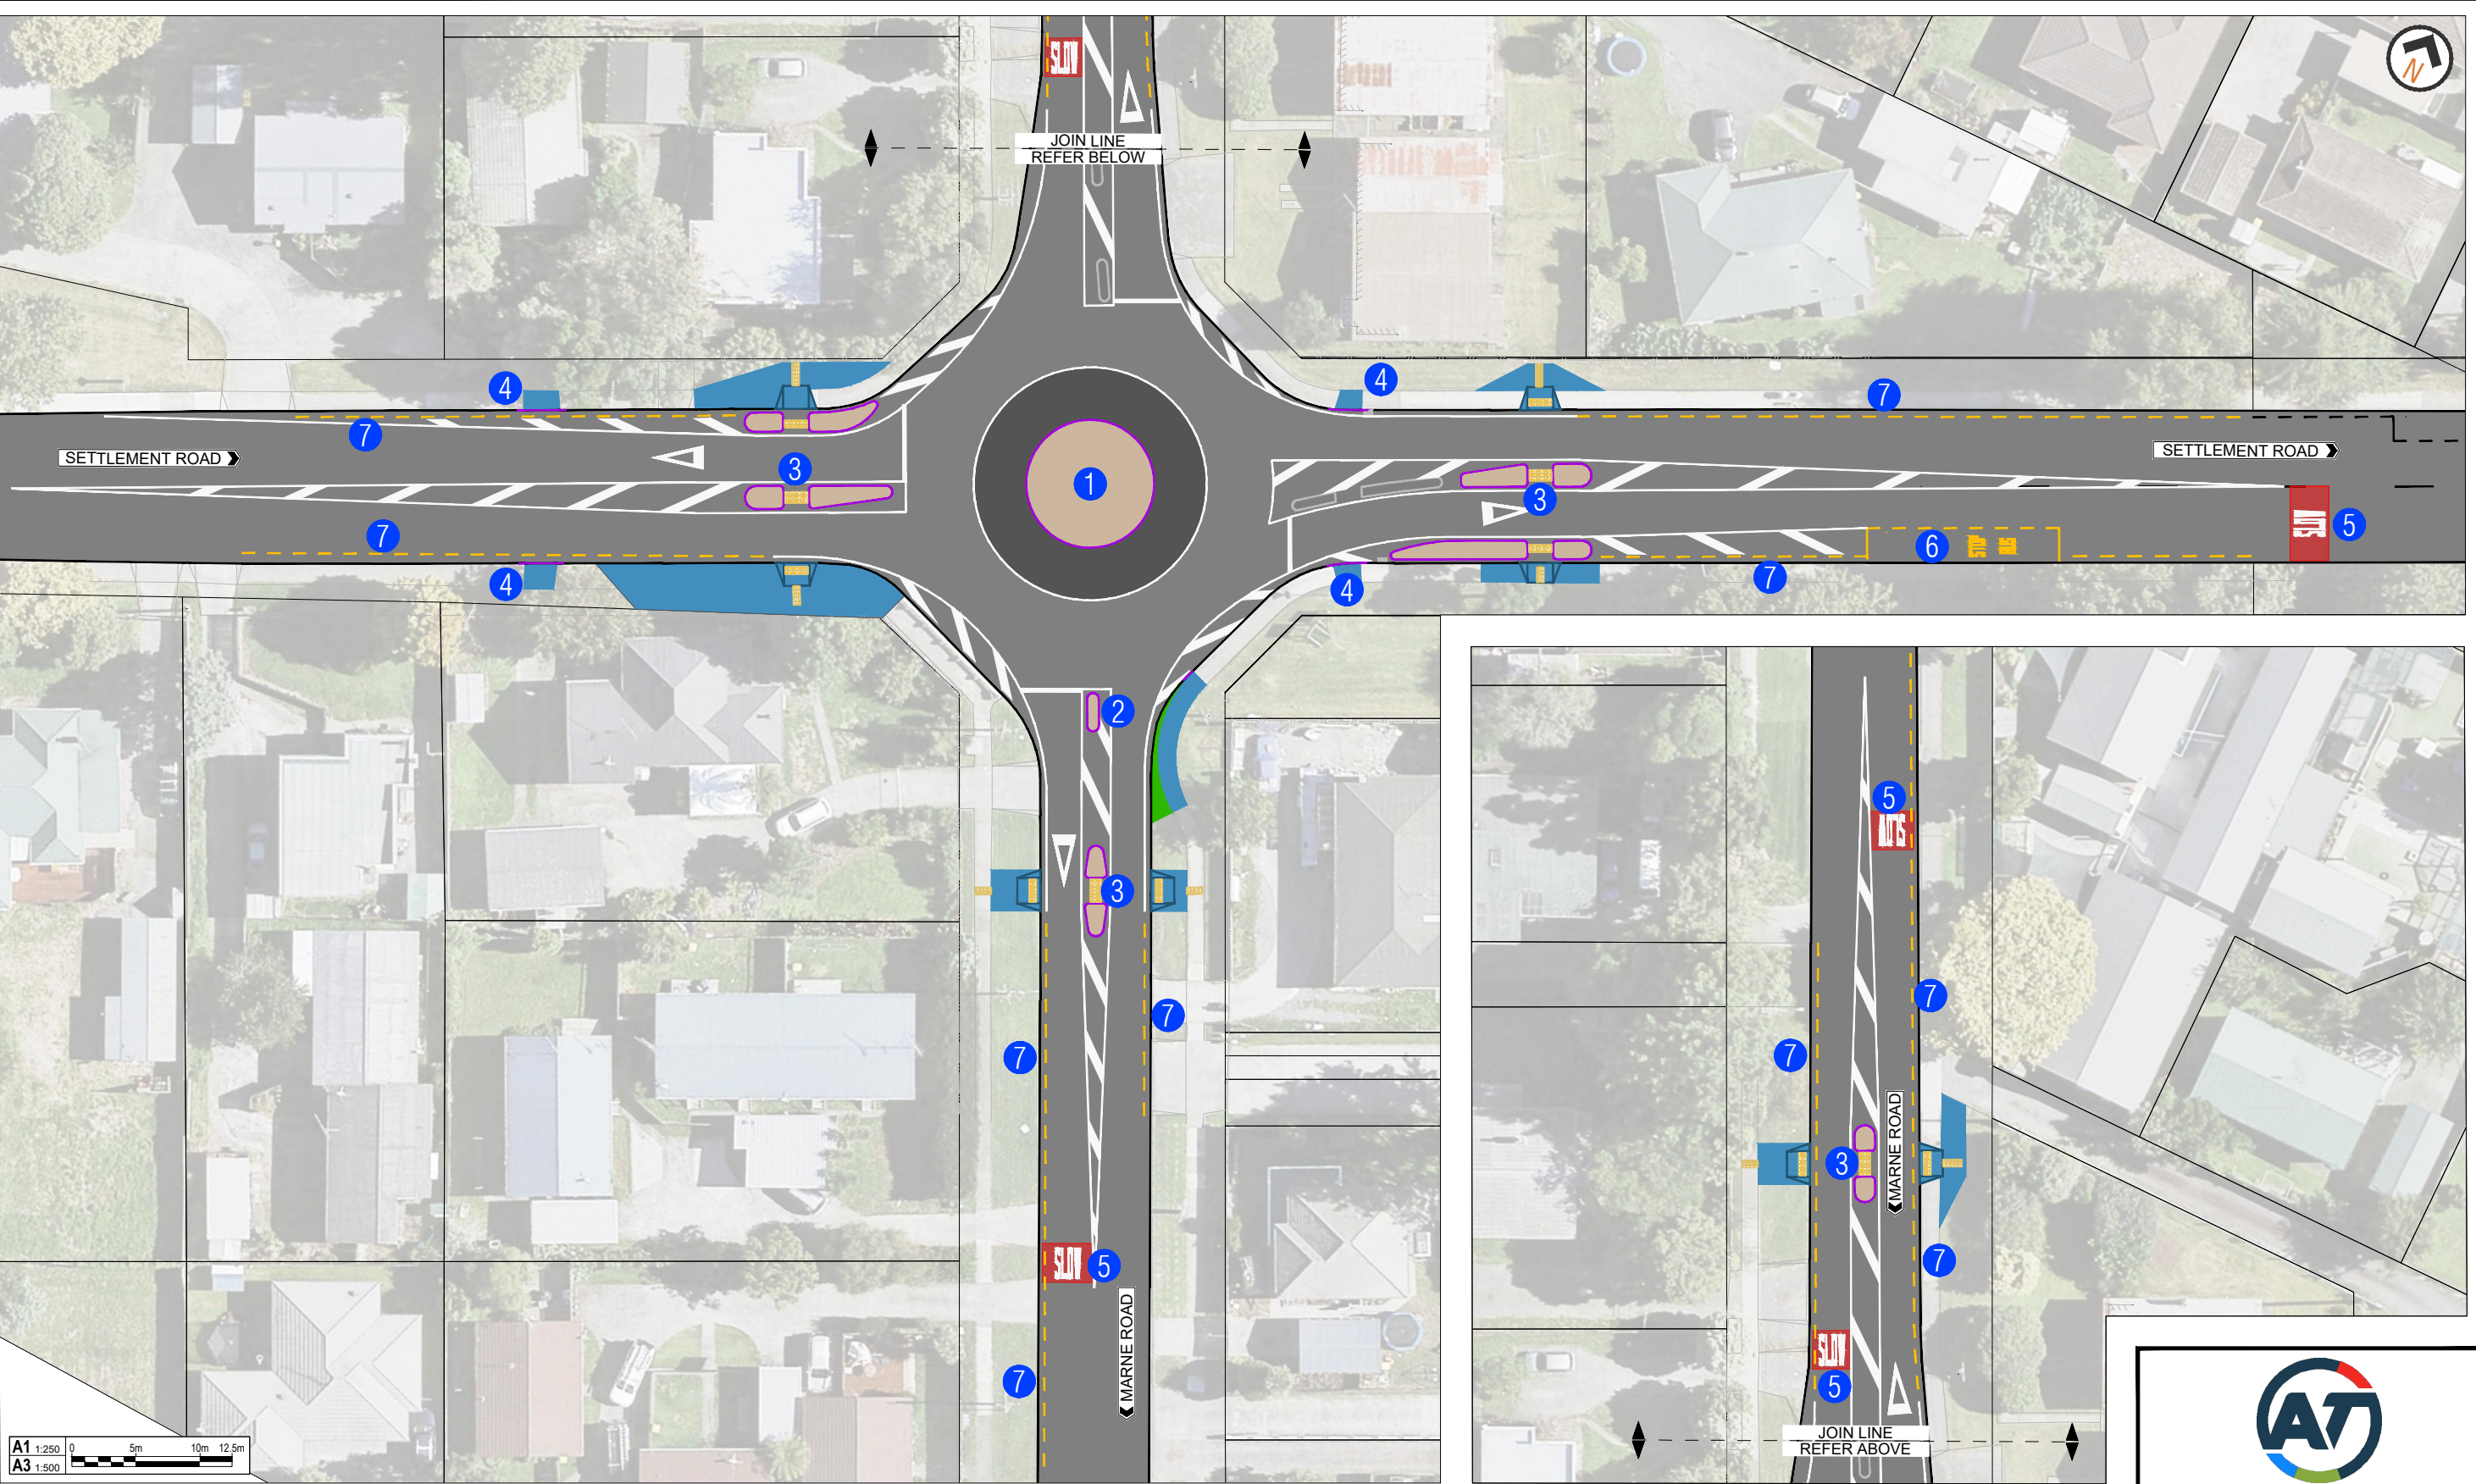



ORIGINAL SIZE A1

DO NOT SCALE - IF IN DOUBT, ASK

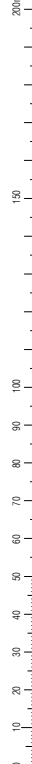

- KEY**
- ① SEMI MOUNTABLE ROUNDABOUT
 - ② ROUNDABOUT SPLITTER ISLAND
 - ③ NEW REFUGE CROSSING
 - ④ REMOVE PRAM CROSSING AND REINSTATE AS FOOTPATH
 - ⑤ NEW RED SURFACING WITH SLOW MARKING
 - ⑥ EXISTING BUS STOP
 - ⑦ NEW PARKING RESTRICTIONS (32 TOTAL PARKING LOSS)

- LEGEND**
- NEW NO PARKING LINE
 - NEW KERBLINE
 - ROAD MARKING
 - NEW TRAFFIC ISLAND
 - NEW PRAM CROSSING
 - MOUNTABLE APRON
 - NEW / REINSTATED FOOTPATH
 - GRASS
 - NEW RED SURFACE
 - NEW TACTILE PAVERS



AUCKLAND TRANSPORT
 ROUNDABOUT IMPROVEMENT
 SETTLEMENT ROAD / MARNE ROAD

Status Stamp: FOR CONSULTATION			
Date Stamp: 29/11/2022			
A1 Scale: 1:250	A3 Scale: 1:500		
Drawing No. 2022-AT-028_G030			Rev. A