


DO NOT SCALE - IF IN DOUBT, ASK  
200mm  
150  
100  
90  
80  
70  
60  
50  
40  
30  
20  
10  
0  
ORIGINAL SIZE A1

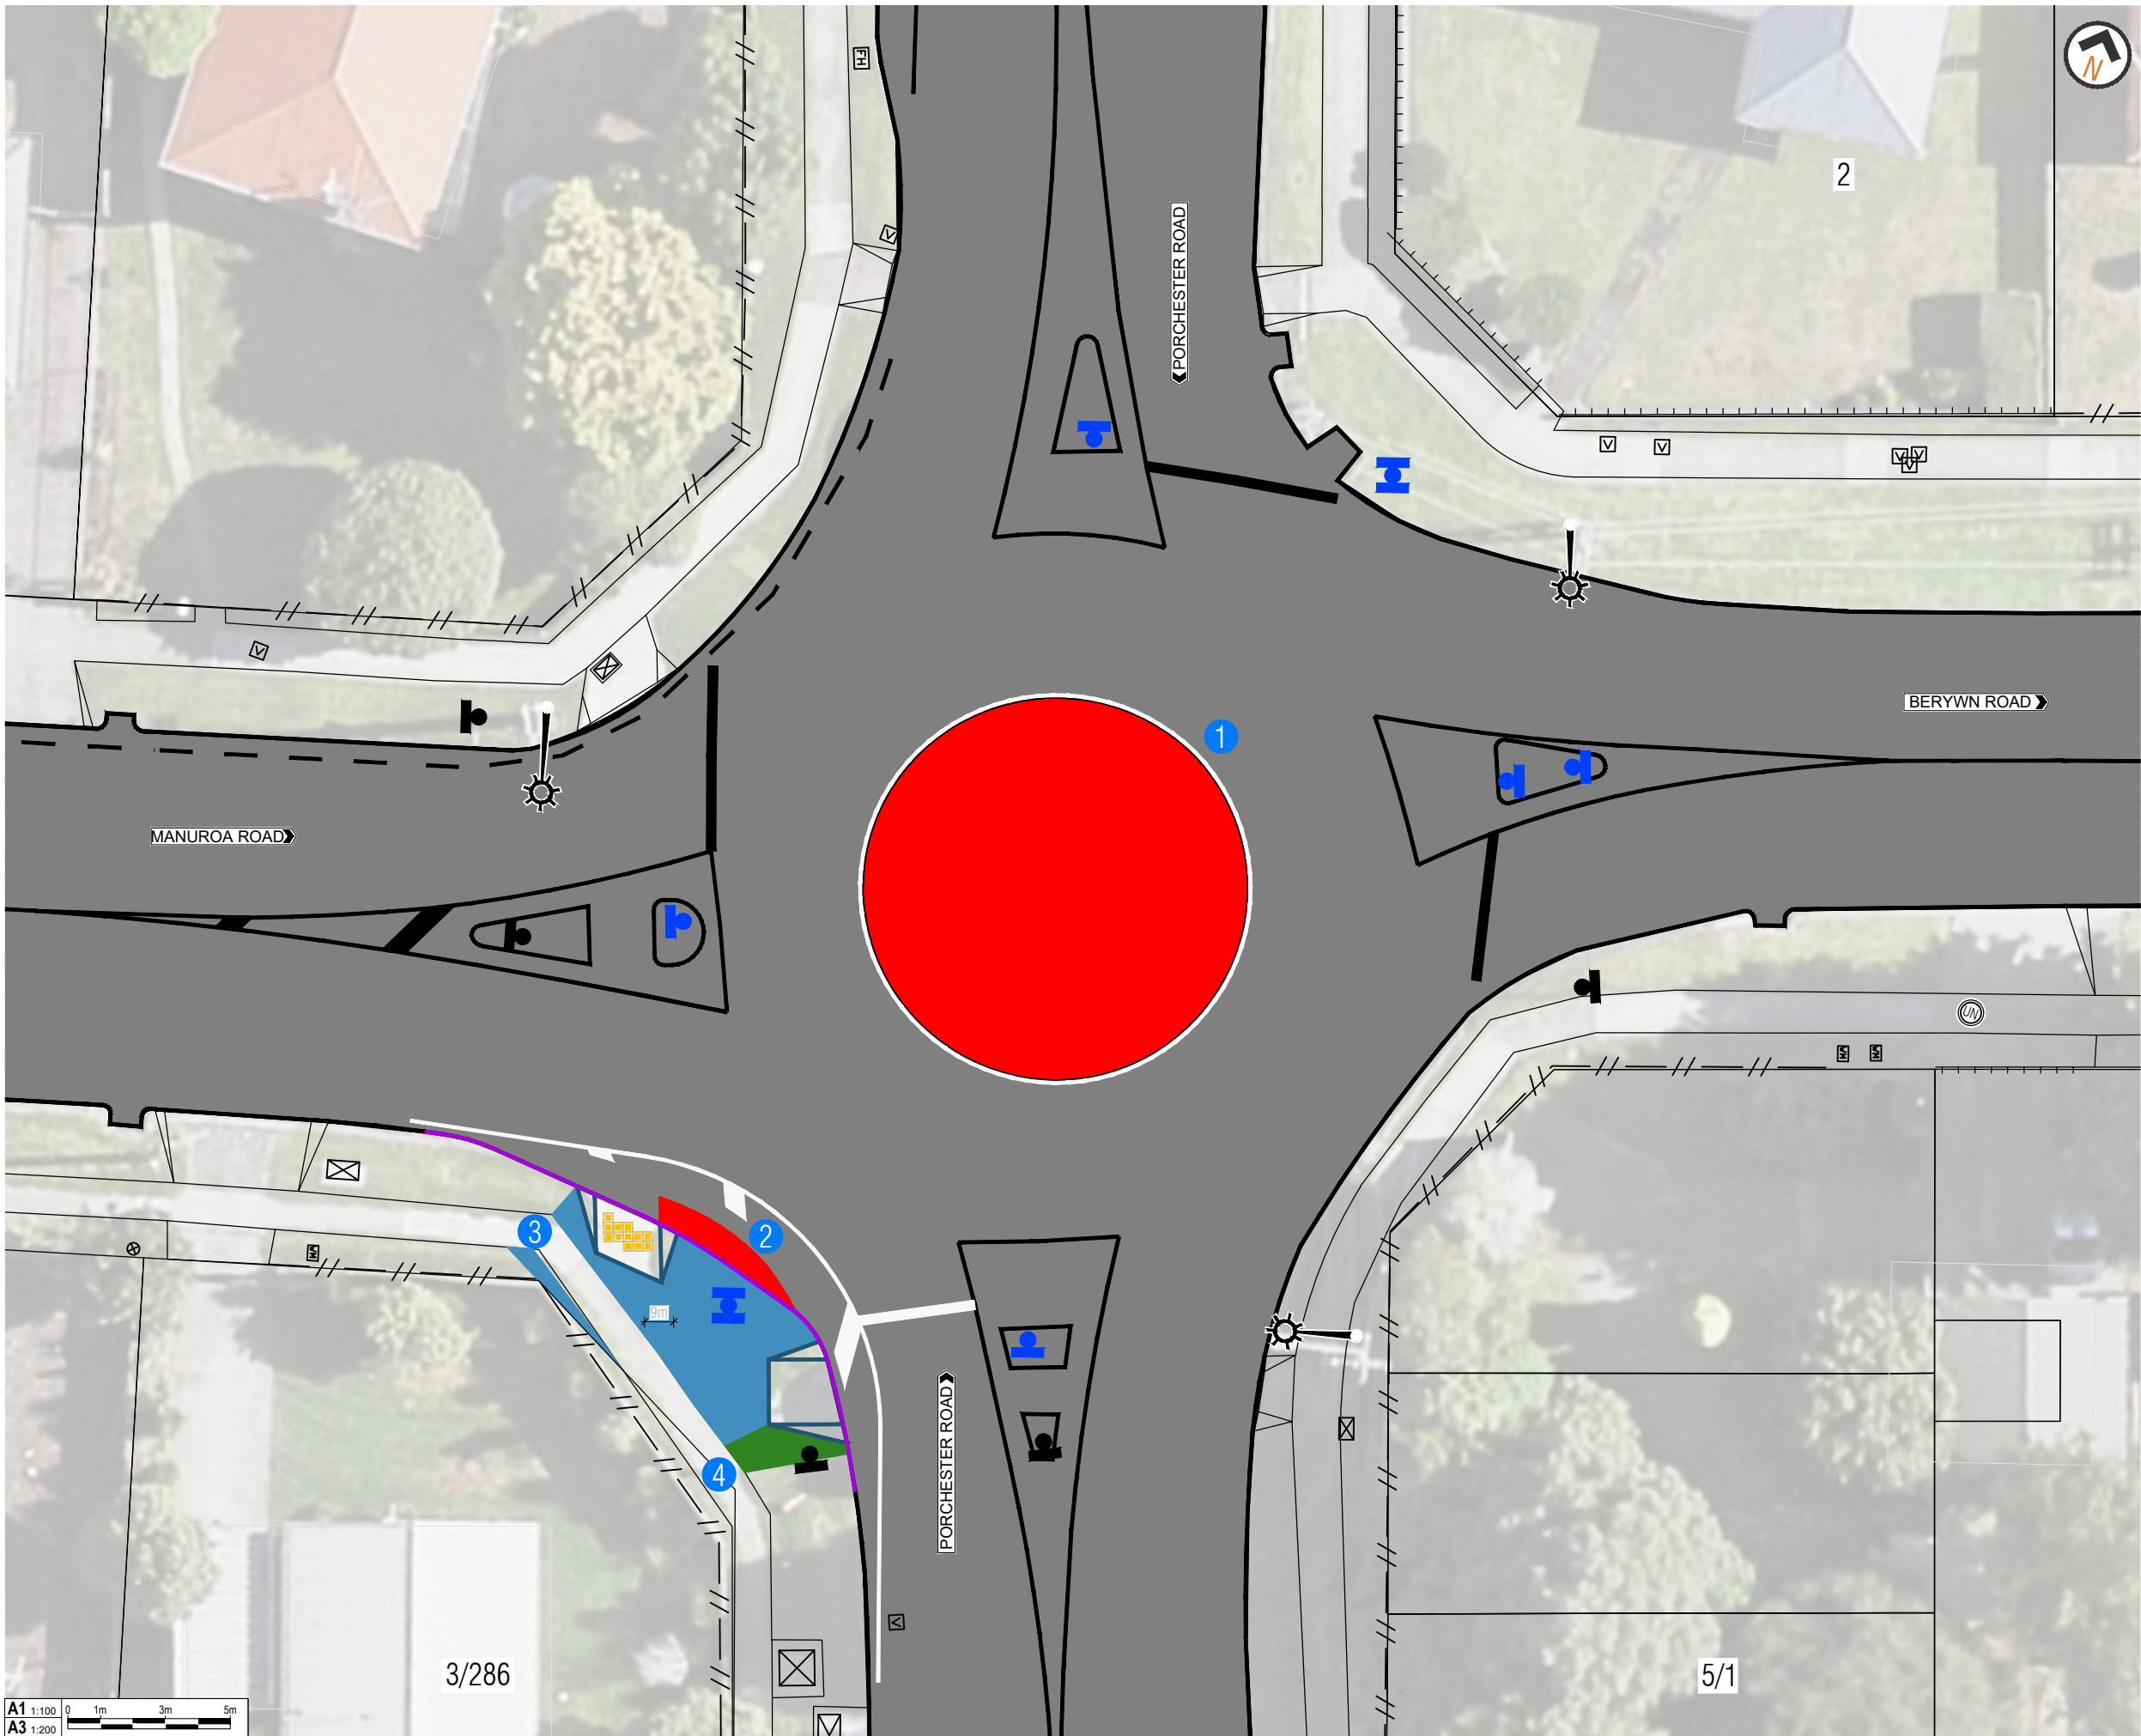


- KEY
- 1 CONVERT EXISTING CENTRAL ISLAND TO MOUNTABLE ISLAND
  - 2 NEW MOUNTABLE APRON
  - 3 NEW FOOTPATH
  - 4 NEW GRASS

- LEGEND
- NEW ROAD MARKING
  - EXISTING NO STOPPING LINES
  - NEW MOUNTABLE APRON / ISLAND
  - NEW KERBLINE
  - NEW FOOTPATH
  - NEW GRASS
  - NEW PRAM CROSSING
  - NEW TACTILE PAVERS
  - NEW SIGN
  - EXISTING STREET LIGHT



AUCKLAND TRANSPORT  
ROUNDBOUT IMPROVEMENT  
PORCHESTER ROAD / MANUROA ROAD

Status Stamp	FOR INFORMATION			
Date Stamp	04/2023			
A1 Scale	1:100	A3 Scale	1:200	
Drawing No.	2022-AT-029_G030		Rev.	A

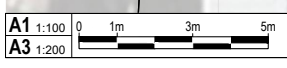

3/286

5/1