



ALTERNATIVE SAFETY MEASURES TO BE CONFIRMED

No.	Revision	By	Chk	Appd	Date
A	FOR INFORMATION	AH			31.07.23



Original Scale (A1) 1:1250	Design Drawn	Approved For Construction*
Reduced Scale (A3) 1:2500	Dwg Verifier	Date
	Dwg Check	
	* Refer to Revision 1 for Original Signature	

Client:

Project: DEVONPORT TOWN CENTRE SPEED MANAGEMENT

Title: OVERALL SITE LAYOUT




Discipline	CIVIL ENGINEERING
Drawing No.	3813429-SK-057
Rev.	A



VICTORIA ROAD

HASTINGS PARADE

EXTENT OF WORKS

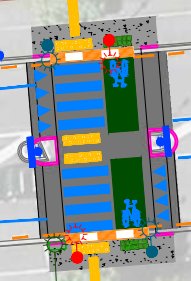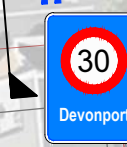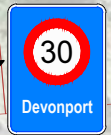

FOR INFORMATION
NOT FOR CONSTRUCTION

No.	Revision	By	Chk.	Appd.	Date
A	FOR INFORMATION	AH			01.08.23

Drawing Originator:
Beca

Original Scale (A1) 1:250	Design Drawn	Approved For Construction*
Reduced Scale (A3) 1:500	Design Verifier	Date
	Design Check	
	* Refer to Revision 1 for Original Signature	

Client:




Project: **DEVONPORT TOWN CENTRE SPEED MANAGEMENT**

Title: **GENERAL ARRANGEMENT PLAN SHEET 1**

Discipline	CIVIL ENGINEERING
Drawing No.	3813429-SK-058
Rev.	A

DO NOT SCALE

IF IN DOUBT ASK

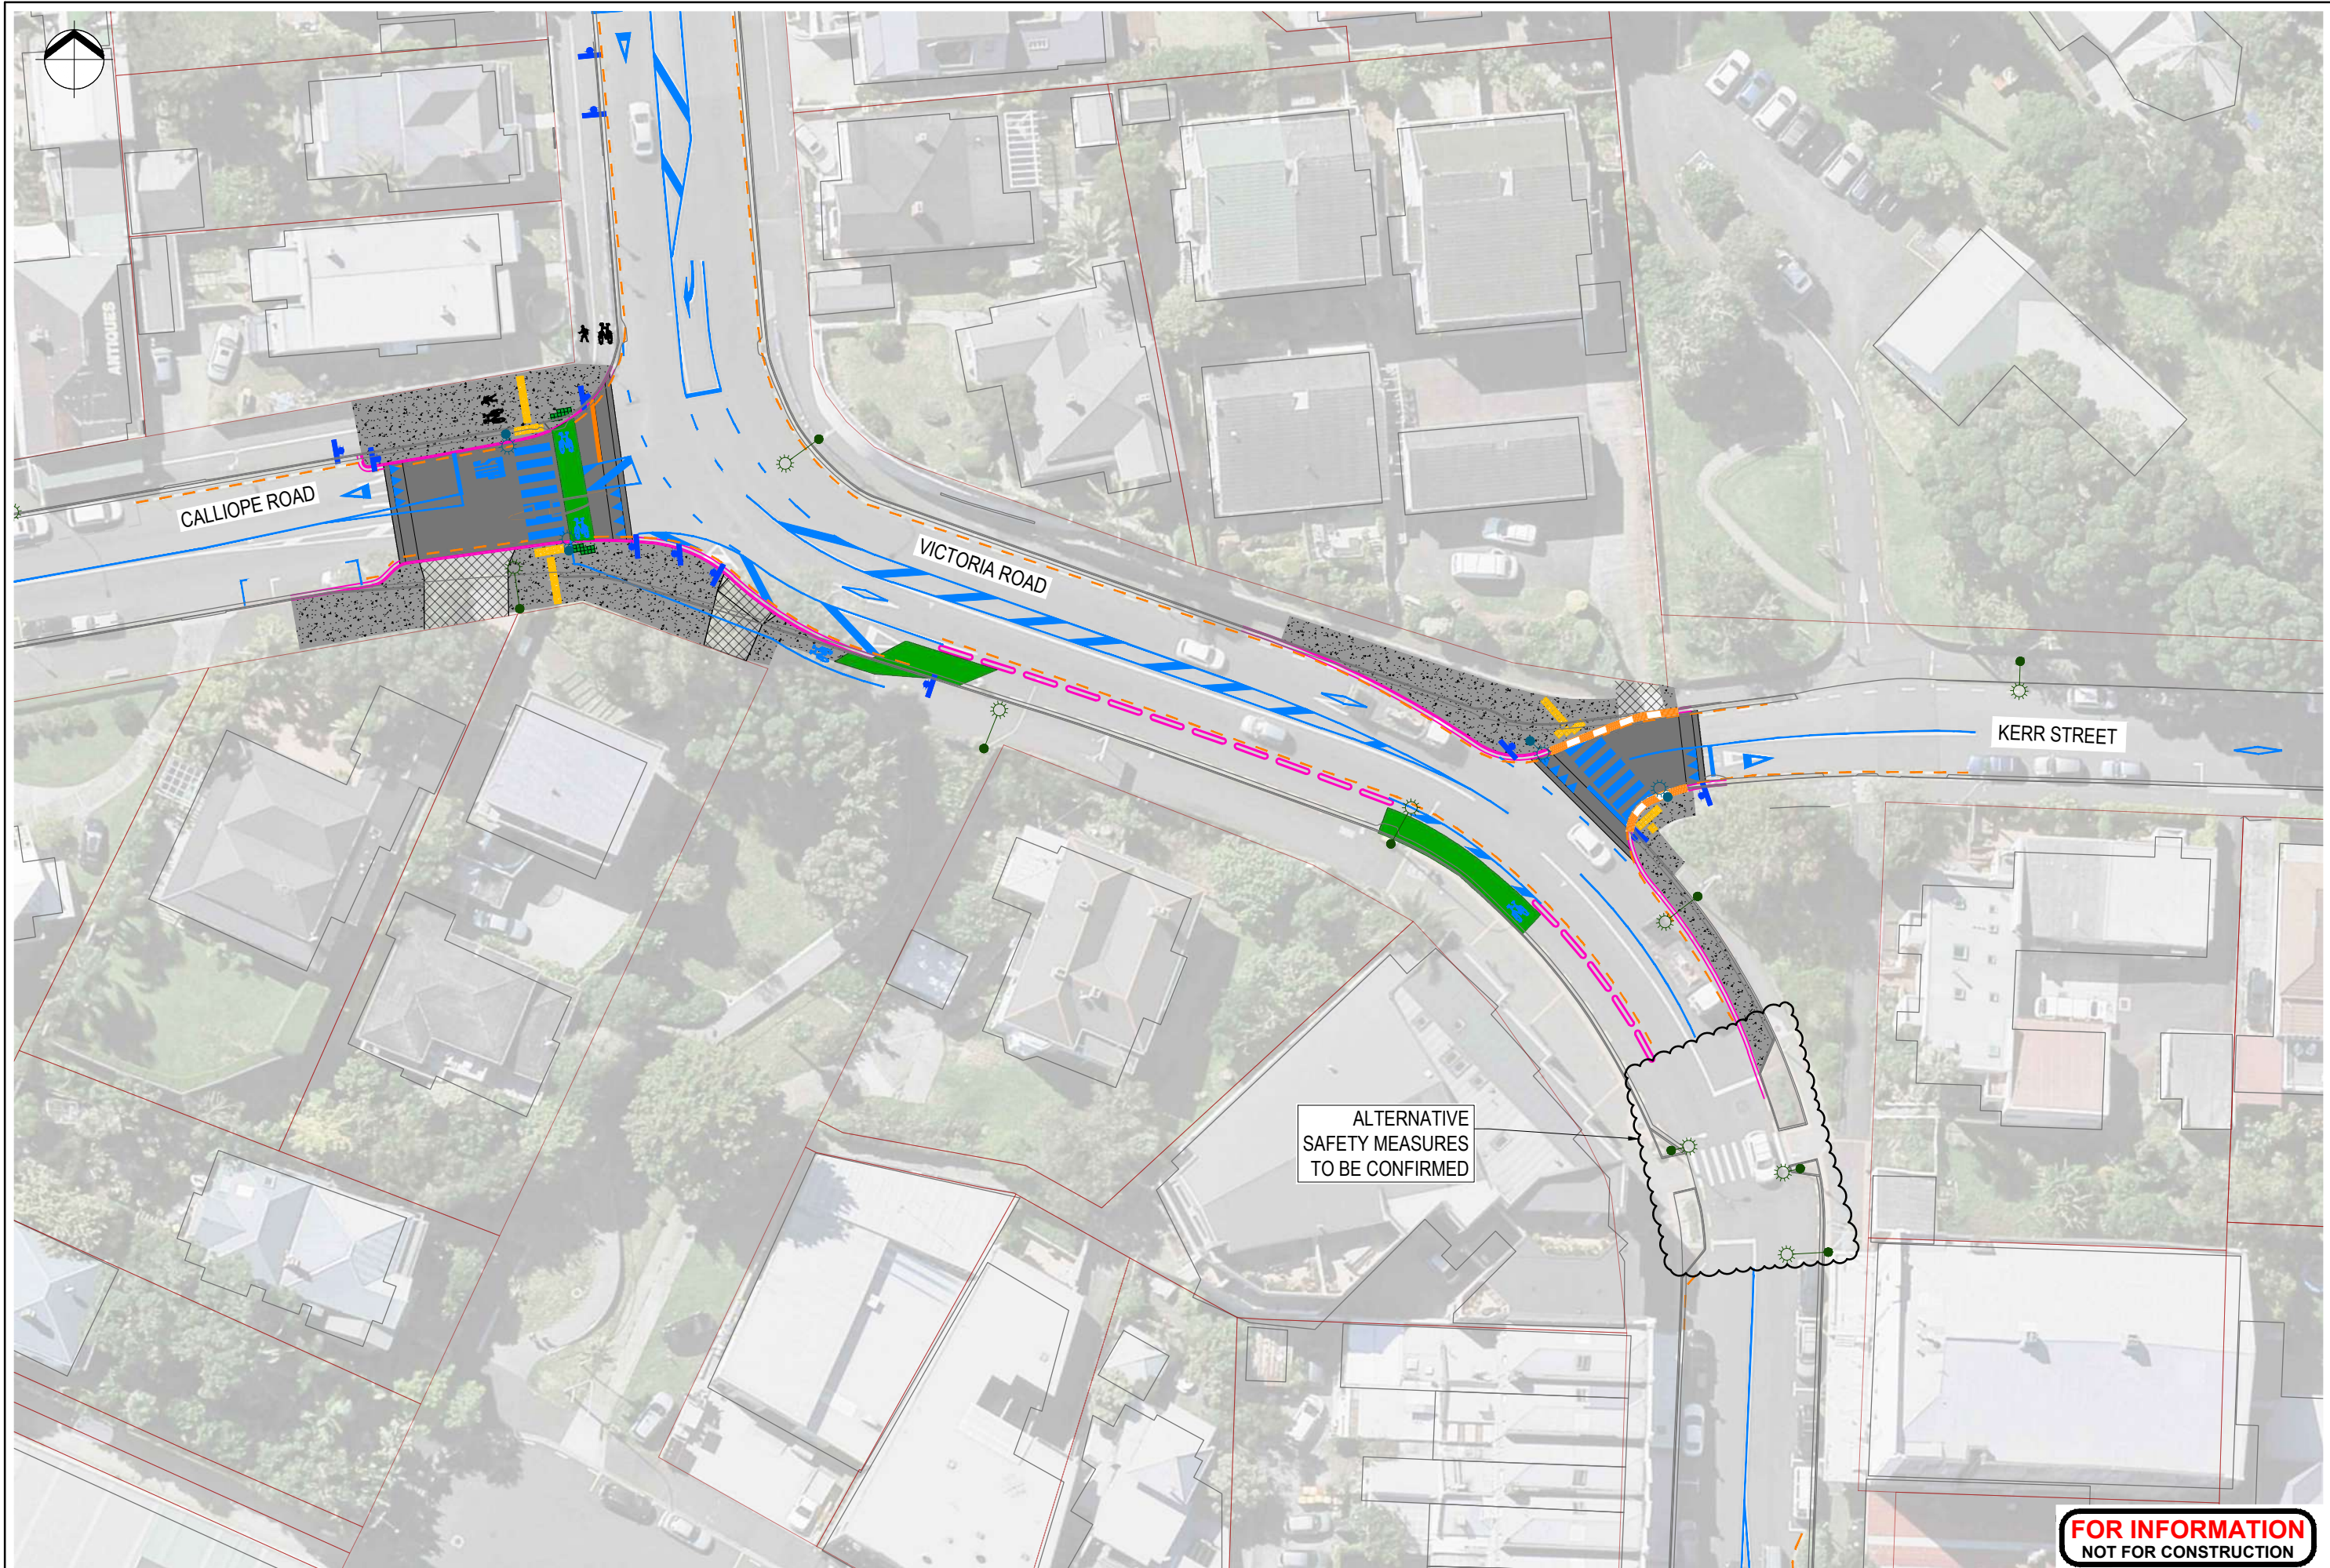

CALLIOPE ROAD

VICTORIA ROAD

KERR STREET

ALTERNATIVE SAFETY MEASURES TO BE CONFIRMED

FOR INFORMATION
NOT FOR CONSTRUCTION

No.	Revision	By	Chk.	Appd.	Date
A	FOR INFORMATION	AH			01.08.23



Original Scale (A1)	1:250	Design		Approved For Construction*	
Reduced Scale (A3)	1:500	Drawn		Date	
		Design Verifier			
		Design Check			
		* Refer to Revision 1 for Original Signature			

Client:



Project: DEVONPORT TOWN CENTRE SPEED MANAGEMENT

Title: GENERAL ARRANGEMENT PLAN SHEET 2

Discipline	CIVIL ENGINEERING	Rev.	A
Drawing No.	3813429-SK-059		



FOR INFORMATION
NOT FOR CONSTRUCTION

No.	Revision	By	Chk.	Appd.	Date
A	FOR INFORMATION	AH			01.08.23

Drawing Originator:
Beca

Original Scale (A1) 1:250
 Design Drawn
 Design Verifier
 Design Check
 * Refer to Revision 1 for Original Signature


Approved For Construction*
 Date

Client:

Project: **DEVONPORT TOWN CENTRE SPEED MANAGEMENT**

Title: **GENERAL ARRANGEMENT PLAN SHEET 3**

Discipline: **CIVIL ENGINEERING**
 Drawing No.: **3813429-SK-060**
 Rev: **A**

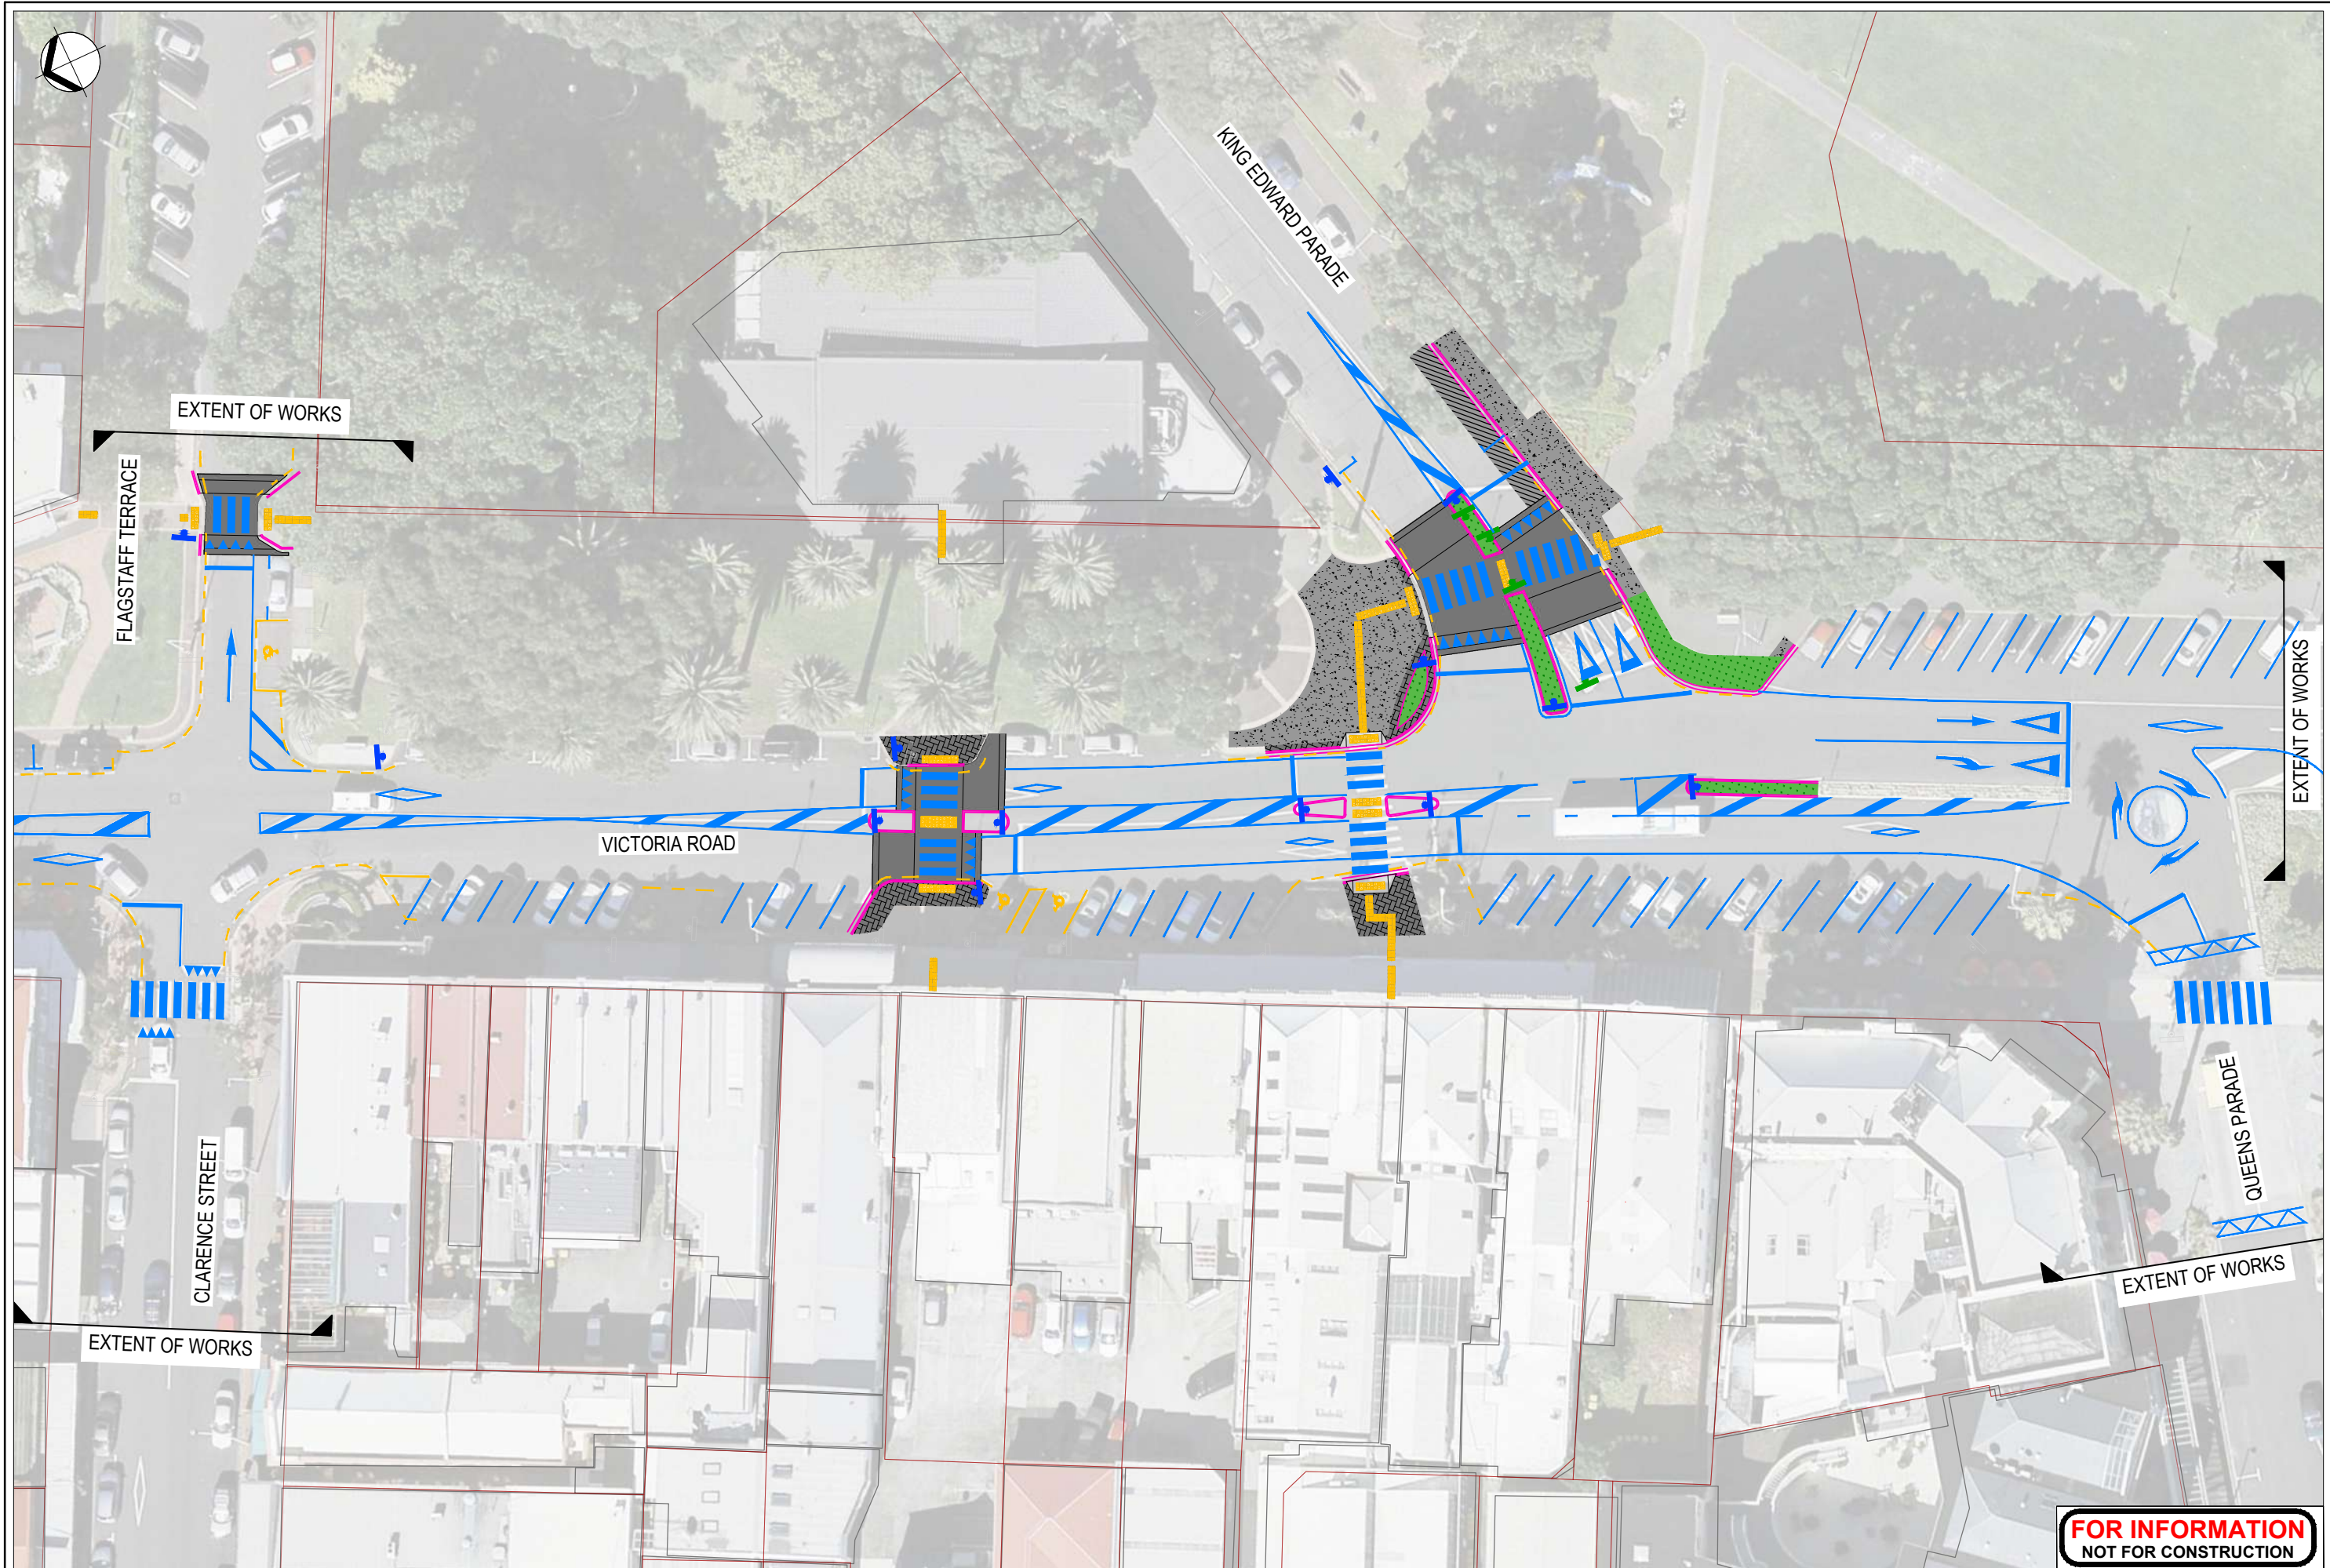

FOR INFORMATION
NOT FOR CONSTRUCTION

No.	Revision	By	Chk.	Appd.	Date
A	FOR INFORMATION	AH			01.08.23

Drawing Originator:
Beca

Original Scale (A1) 1:250
 Design Drawn
 Design Verifier
 Design Check
 * Refer to Revision 1 for Original Signature



Approved For Construction*
 Date

Client:

Project: **DEVONPORT TOWN CENTRE SPEED MANAGEMENT**

Title: **GENERAL ARRANGEMENT PLAN SHEET 4**

Discipline: **CIVIL ENGINEERING**
 Drawing No.: **3813429-SK-061**
 Rev: **A**

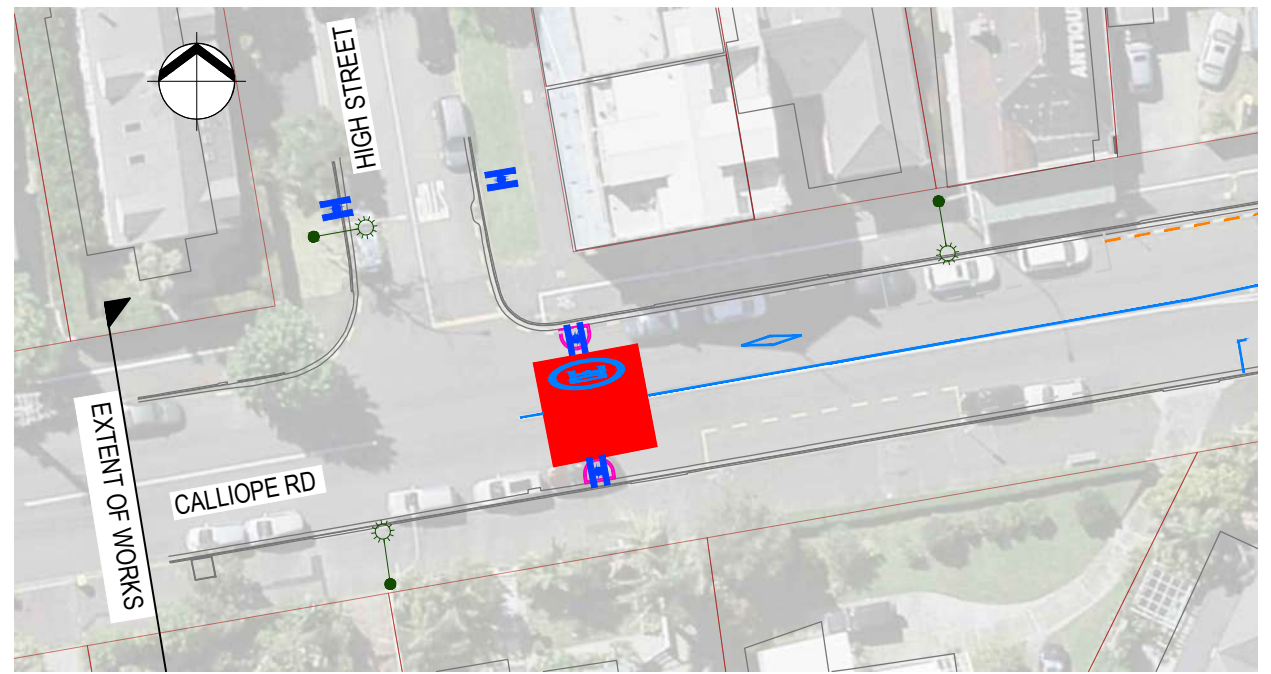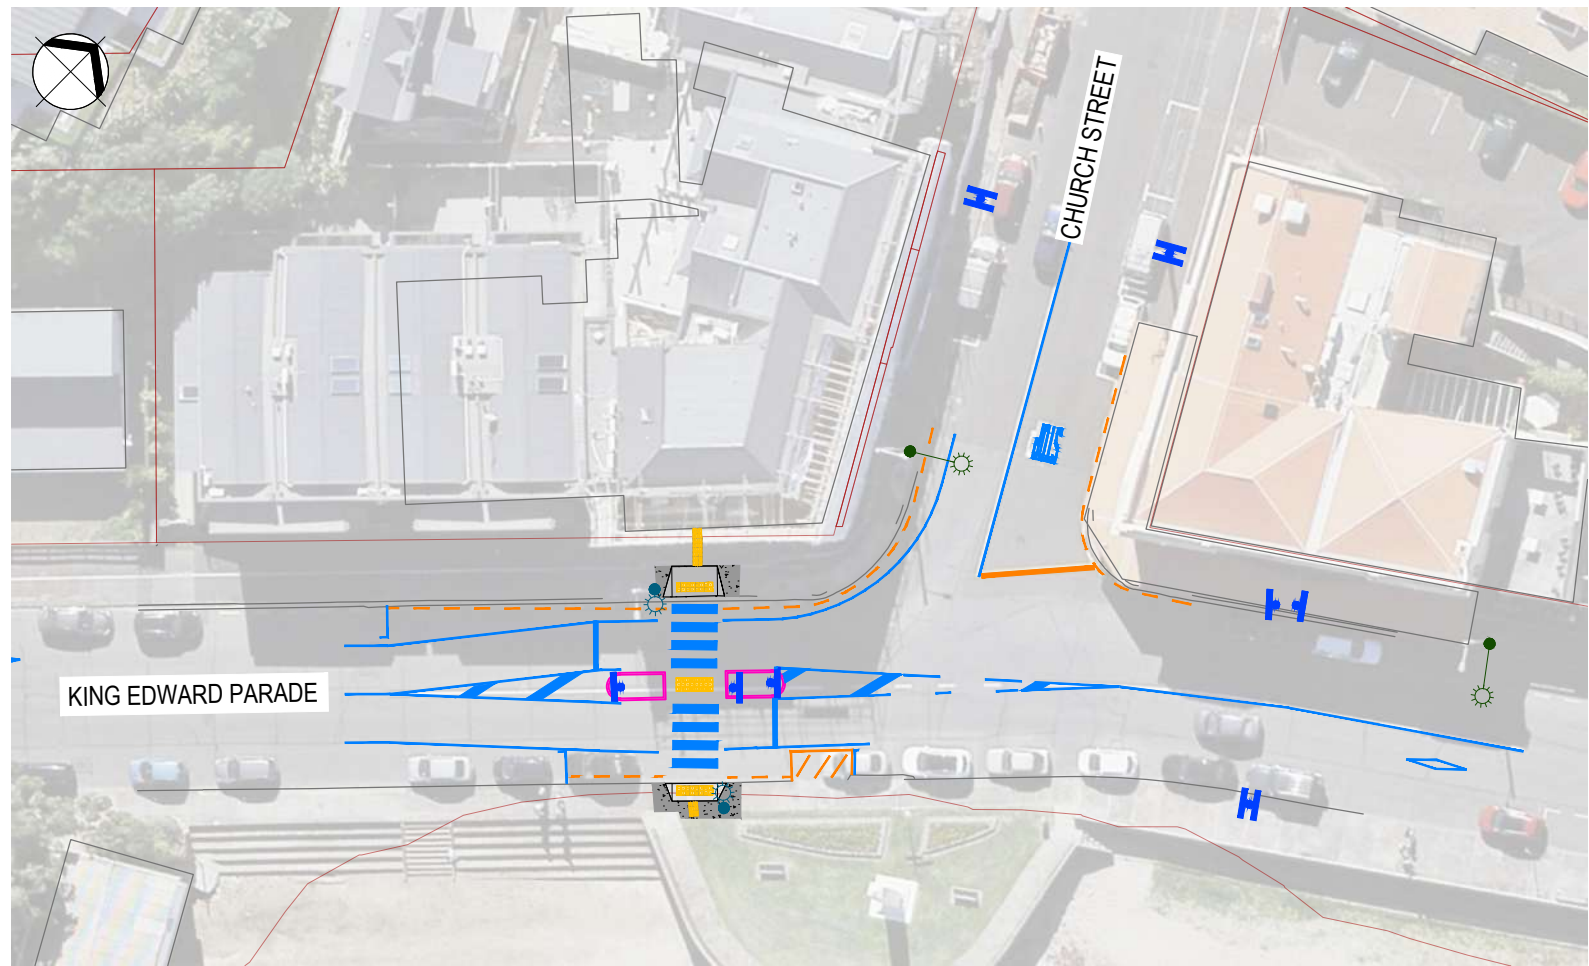

FOR INFORMATION
NOT FOR CONSTRUCTION

No.	Revision	By	Chk.	Appd.	Date
A	FOR INFORMATION	AH			01.08.23

Drawing Originator:
Beca



Original Scale (A1) 1:250
Reduced Scale (A3) 1:500
Design Drawn
Design Verifier
Design Check
* Refer to Revision 1 for Original Signature

Approved For Construction*
Date
Client:
AT

Project: DEVONPORT TOWN CENTRE
SPEED MANAGEMENT

Title: GENERAL ARRANGEMENT PLAN
SHEET 5

Discipline: CIVIL ENGINEERING
Drawing No.: 3813429-SK-062
Rev. A

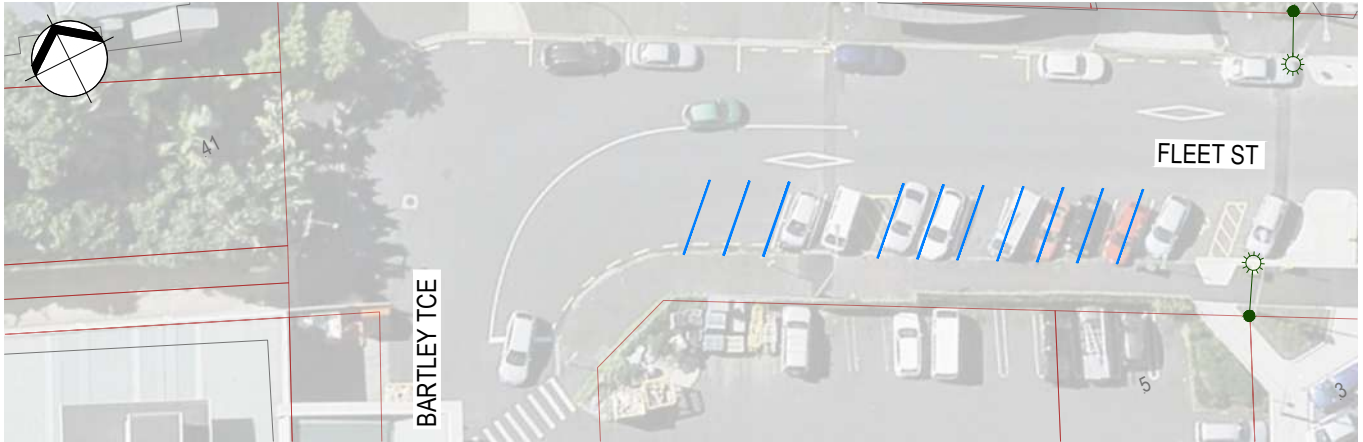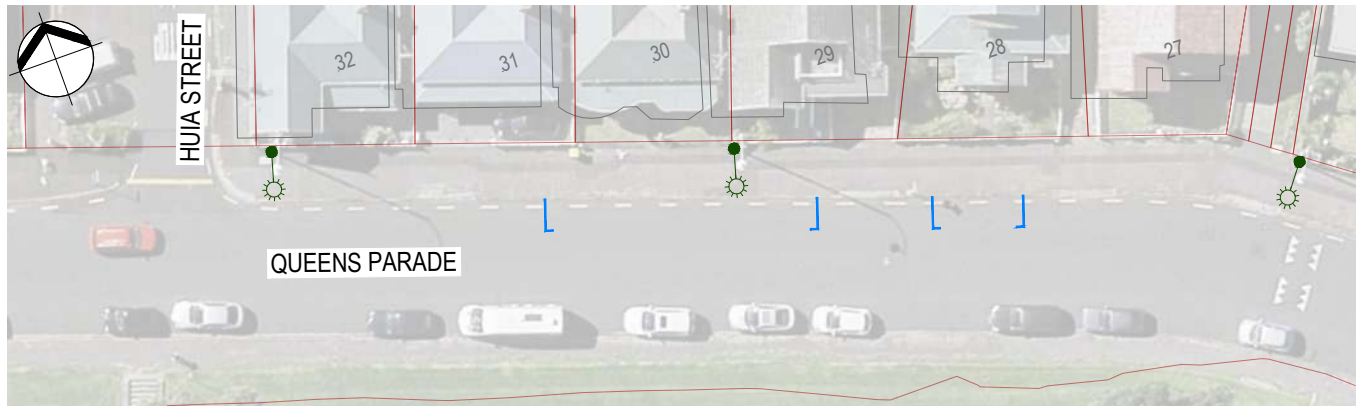

FOR INFORMATION
NOT FOR CONSTRUCTION

No.	Revision	By	Chk.	Appd.	Date
A	FOR INFORMATION	AH			01.08.23



Original Scale (A1) 1:250	Design Drawn	Approved For Construction*
Reduced Scale (A3) 1:500	Design Verifier Dwg Check	Date
* Refer to Revision 1 for Original Signature		



Client: **DEVONPORT TOWN CENTRE SPEED MANAGEMENT**

Title: **GENERAL ARRANGEMENT PLAN SHEET 6**

Discipline CIVIL ENGINEERING	Rev. A
Drawing No. 3813429-SK-063	