



ORIGINAL SIZE A1 0 10 20 30 40 50 60 70 80 90 100 150 200mm DO NOT SCALE - IF IN DOUBT, ASK



LEGEND:


	EXISTING KERBLINE		FOOTPATH WIDENING
	TRAFFIC ISLAND		PRAM CROSSING / CYCLE RAMP
	CYCLE SEPARATOR		YELLOW TACTILE PAVERS
	EXISTING ROADMARKING		NEW SIGN
	NEW ROADMARKING		TRAFFIC LIGHT UPGRADE
	NO PARKING YELLOW LINES		STREETLIGHT
	DRIVEWAY		BUS LANE / BUS ONLY LANE PANEL
			CYCLE LANE PANEL

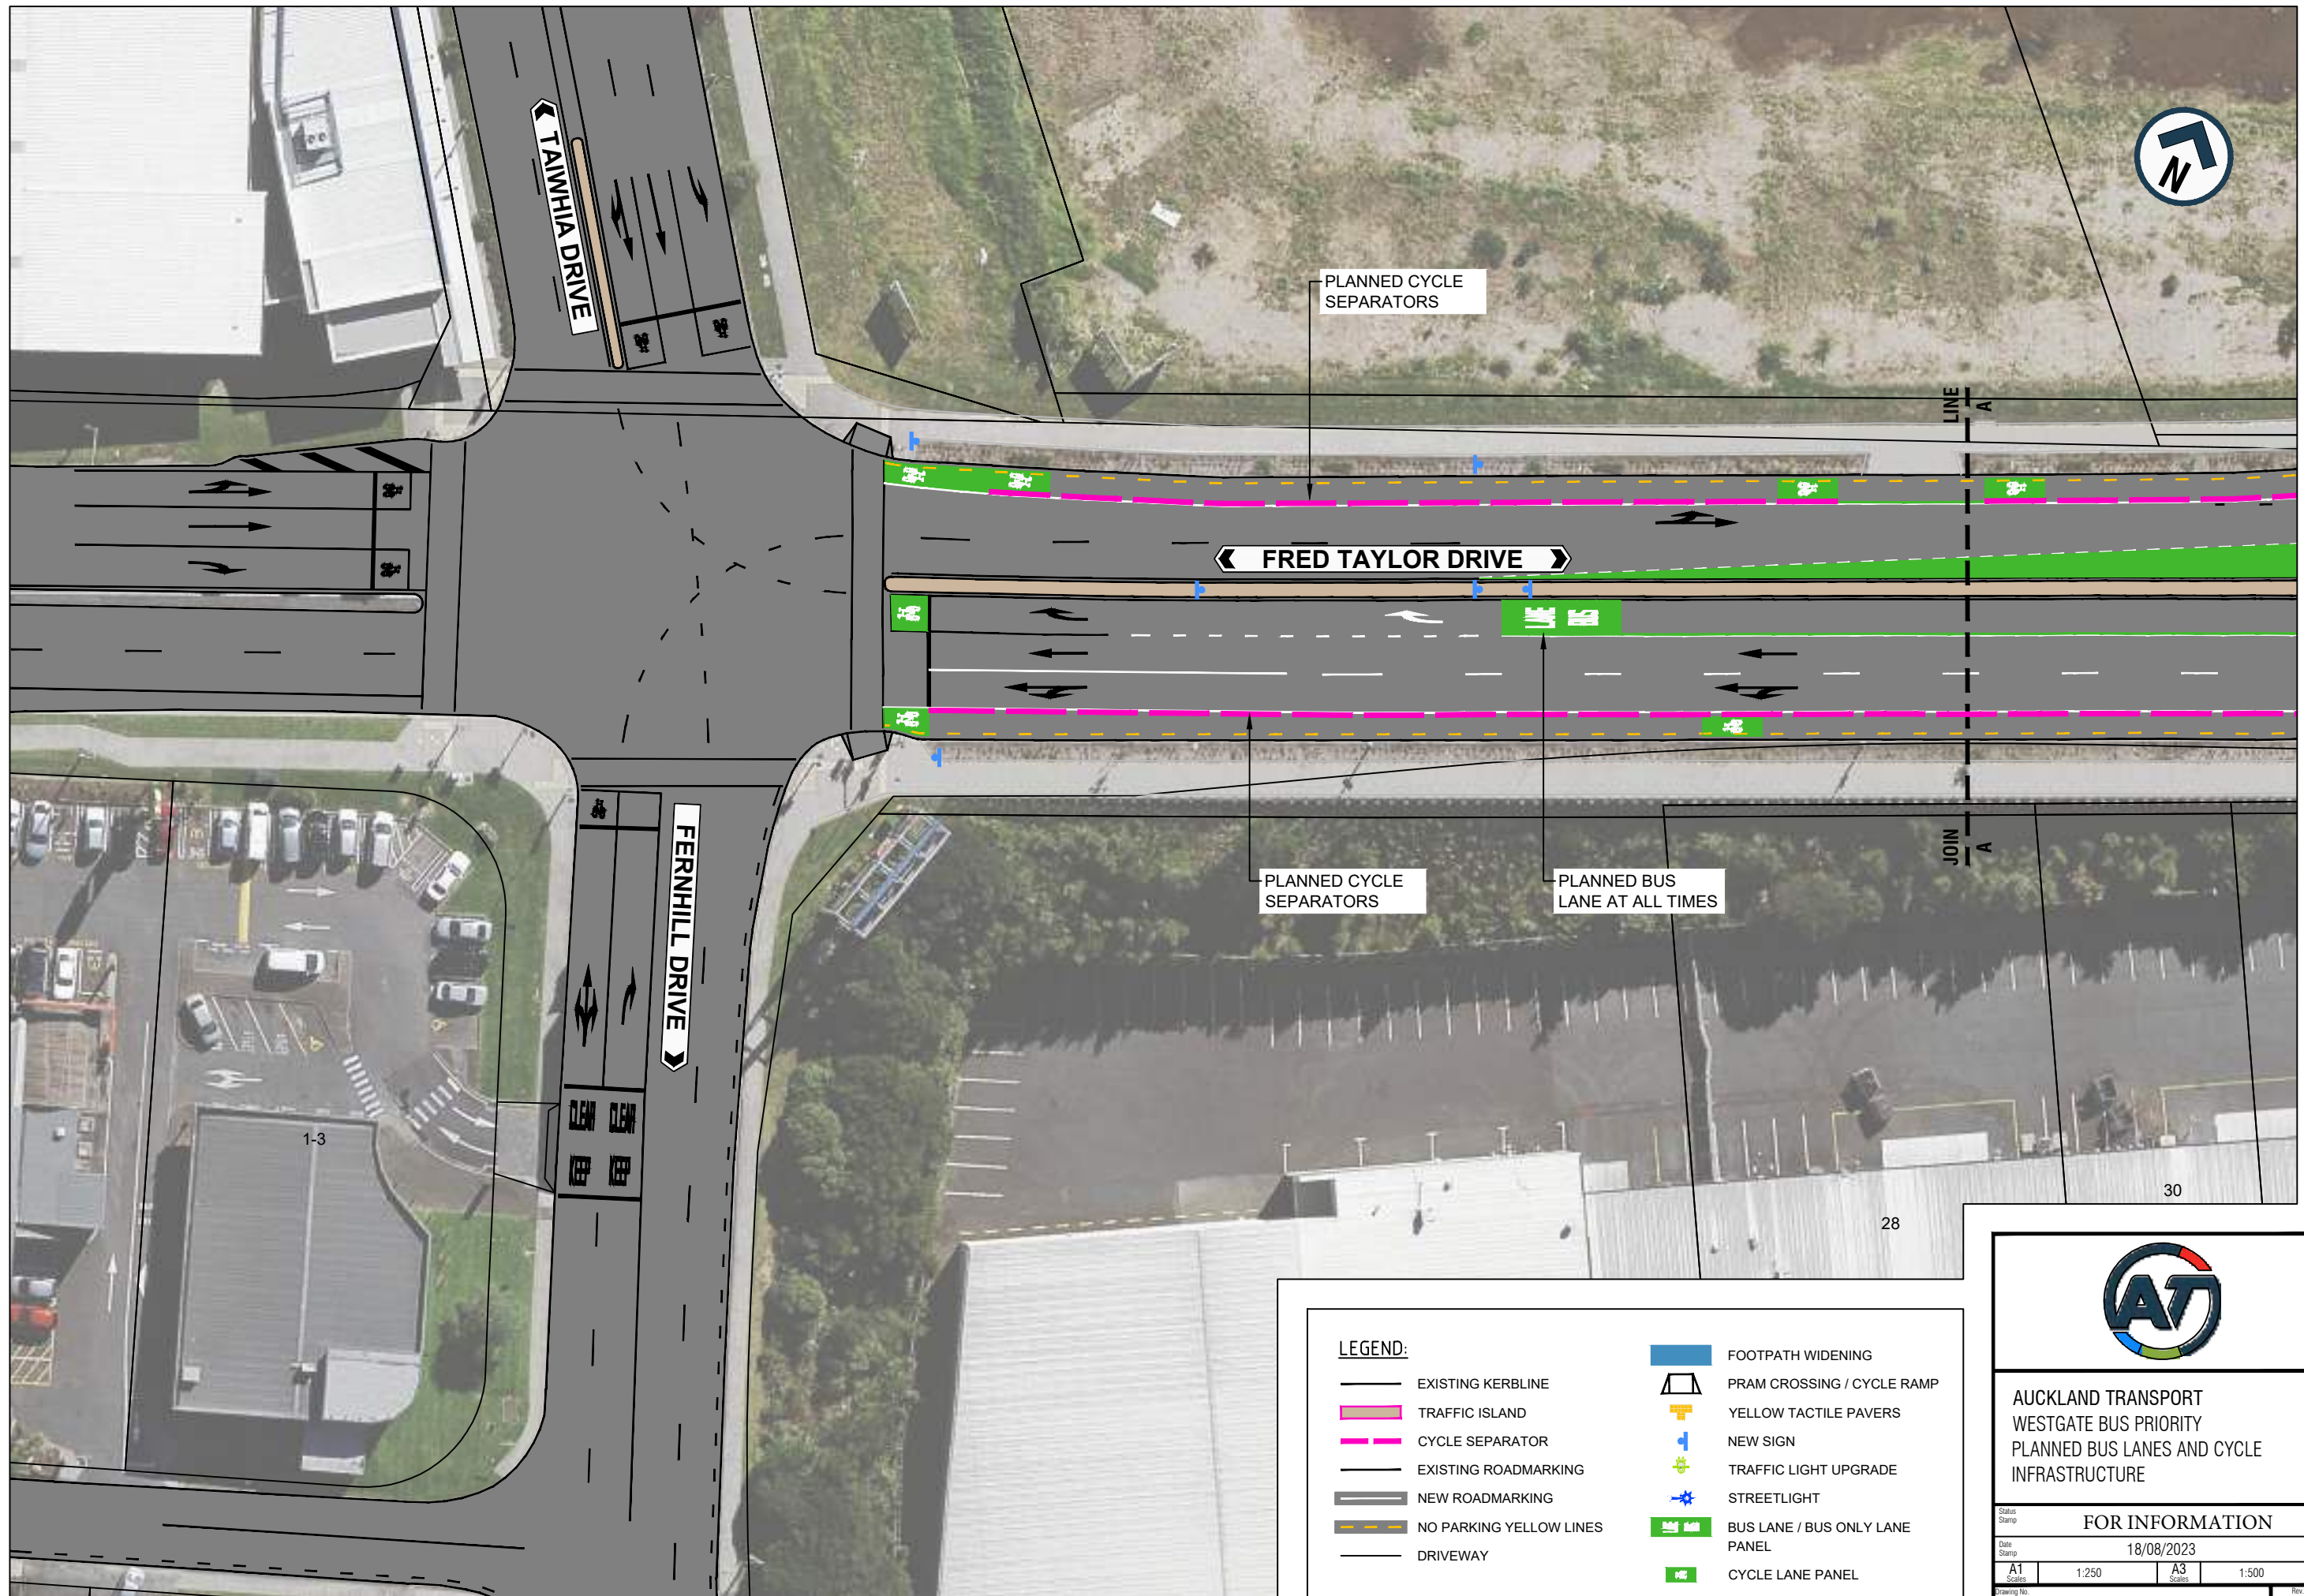

**AUCKLAND TRANSPORT
WESTGATE BUS PRIORITY
PLANNED BUS LANES AND CYCLE
INFRASTRUCTURE**


Status Stamp	FOR INFORMATION		
Date Stamp	18/08/2023		
A1 Scale	1:250	A3 Scale	1:500
Drawing No.	PAGE 1 OF 9		Rev. A

ORIGINAL SIZE A1 0 10 20 30 40 50 60 70 80 90 100 150 200mm DO NOT SCALE - IF IN DOUBT, ASK

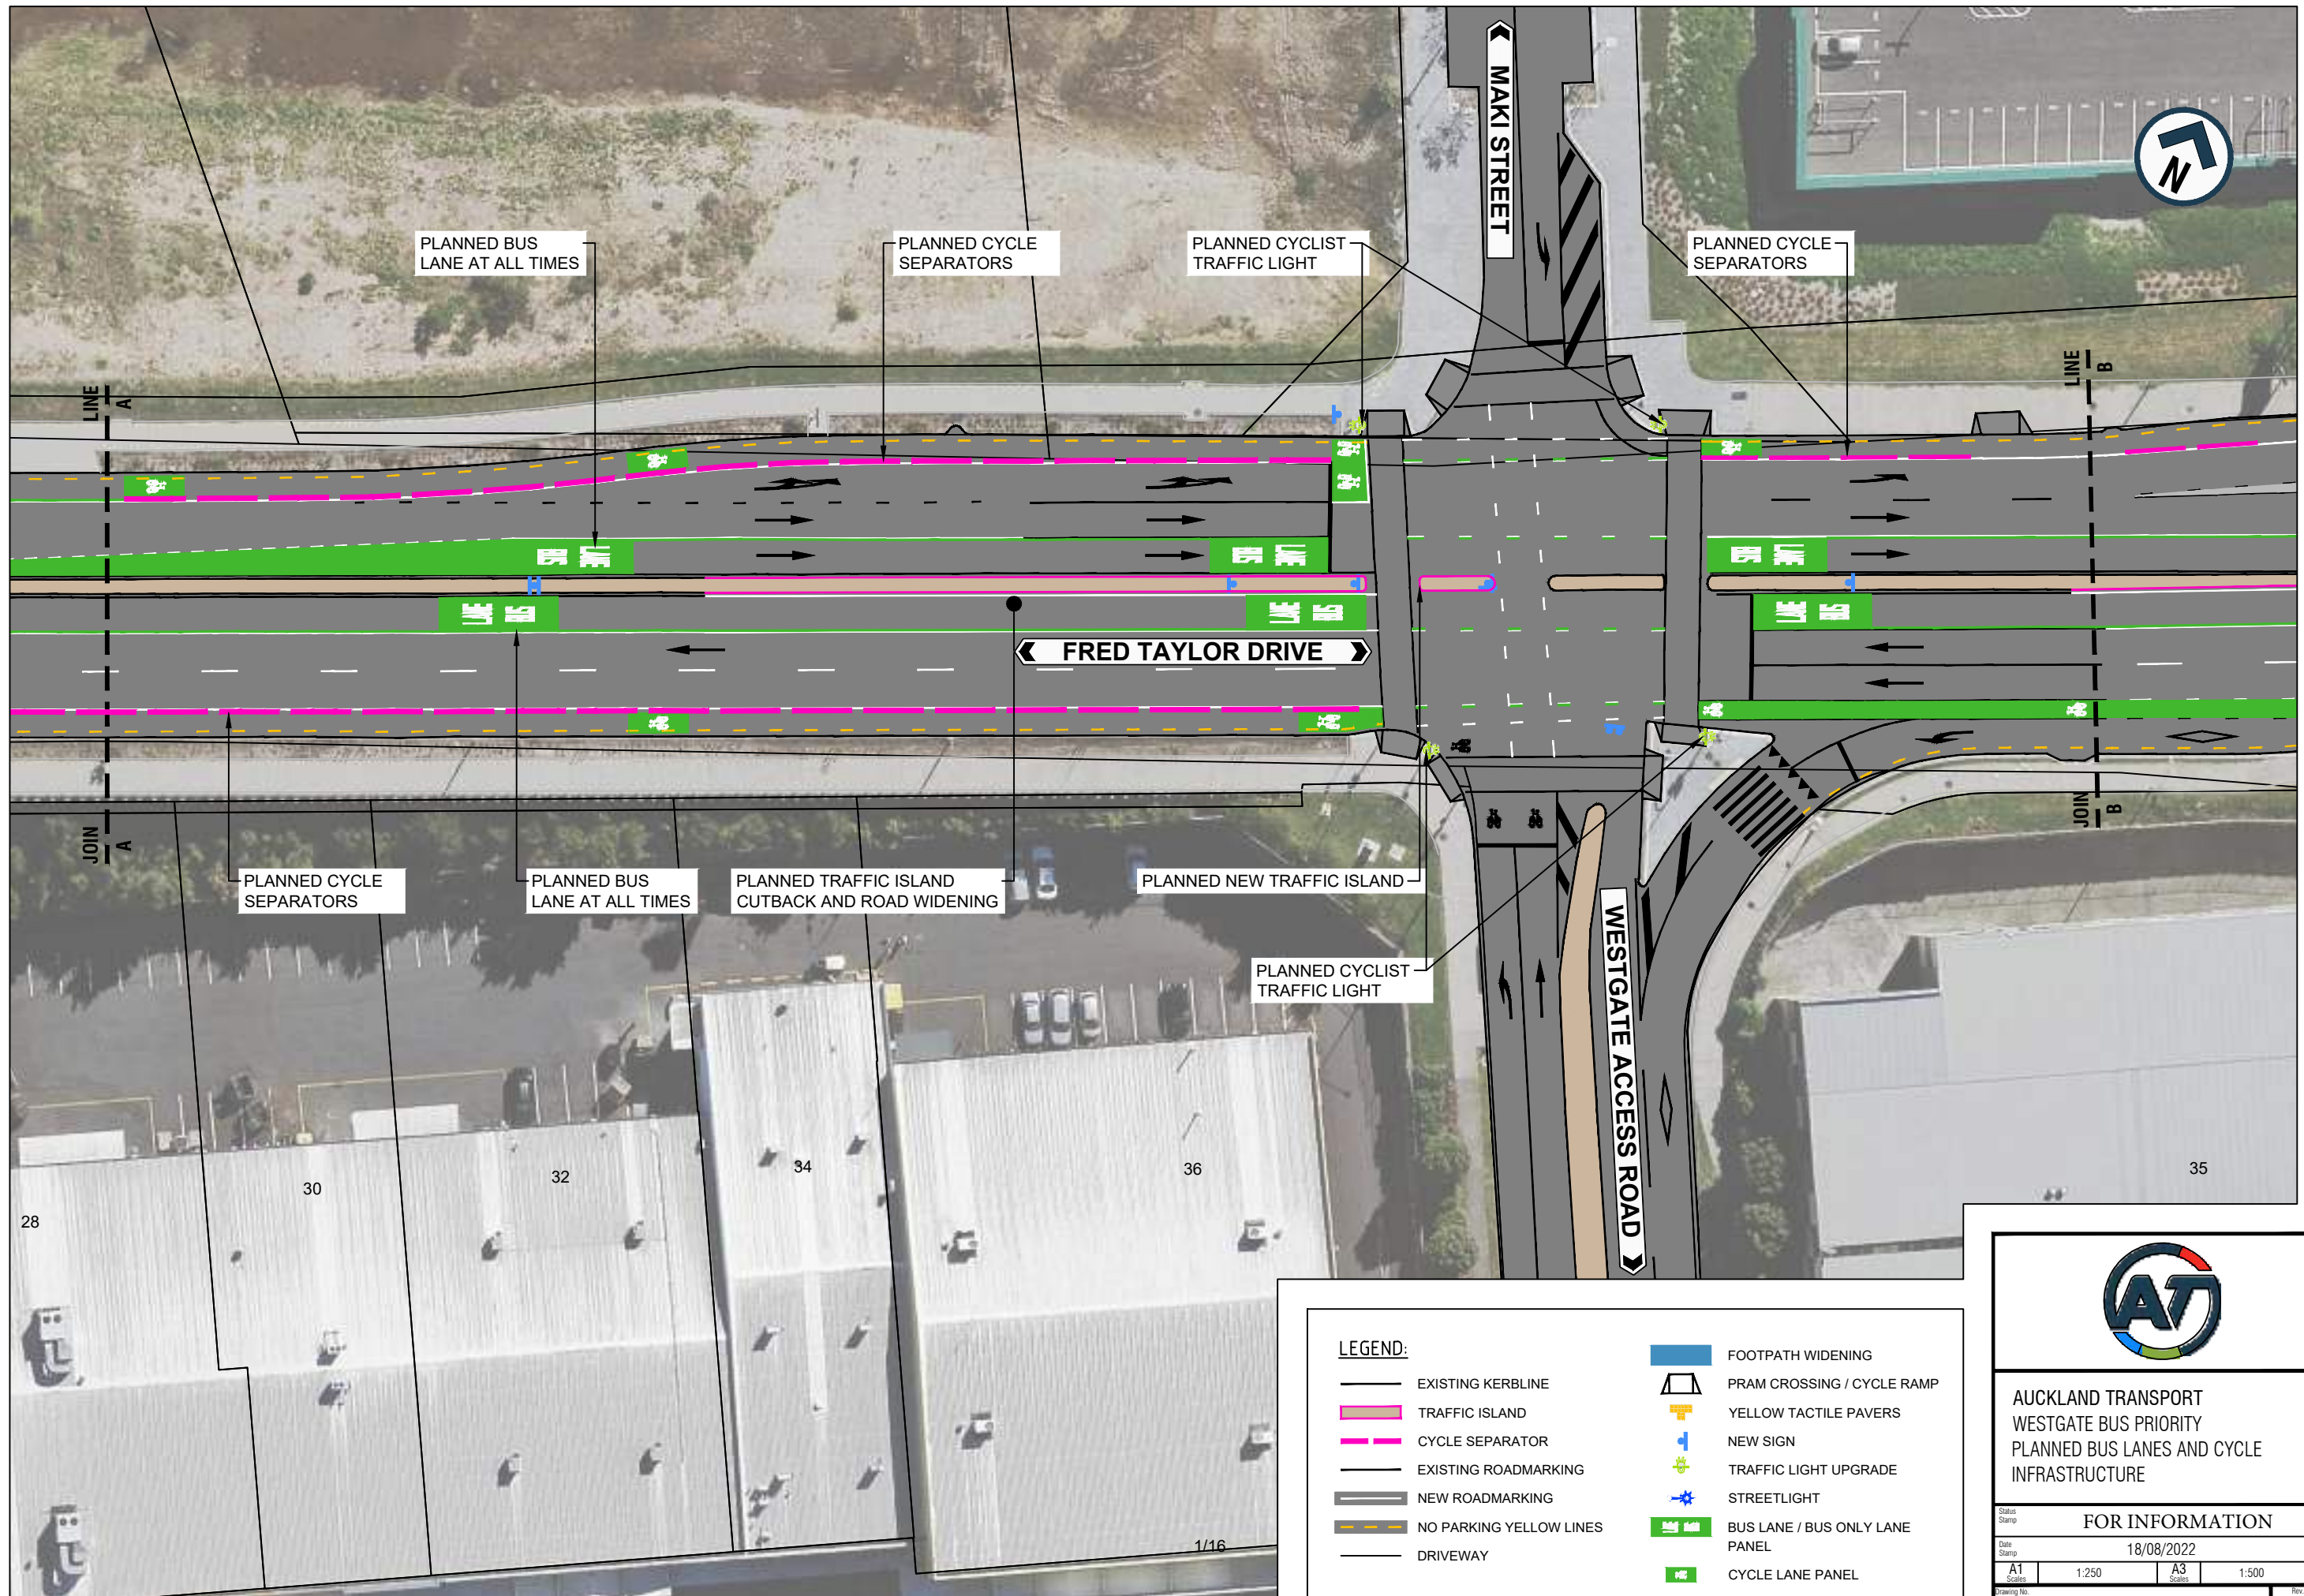

LEGEND:


EXISTING KERBLINE	FOOTPATH WIDENING
TRAFFIC ISLAND	PRAM CROSSING / CYCLE RAMP
CYCLE SEPARATOR	YELLOW TACTILE PAVERS
EXISTING ROADMARKING	NEW SIGN
NEW ROADMARKING	TRAFFIC LIGHT UPGRADE
NO PARKING YELLOW LINES	STREETLIGHT
DRIVEWAY	BUS LANE / BUS ONLY LANE PANEL
	CYCLE LANE PANEL



AUCKLAND TRANSPORT
WESTGATE BUS PRIORITY
PLANNED BUS LANES AND CYCLE
INFRASTRUCTURE

Status Stamp		FOR INFORMATION	
Date Stamp		18/08/2022	
A1 Scale	1:250	A3 Scale	1:500
Drawing No.		PAGE 2 OF 9	
			A

ORIGINAL SIZE A1 0 10 20 30 40 50 60 70 80 90 100 150 200mm DO NOT SCALE - IF IN DOUBT, ASK

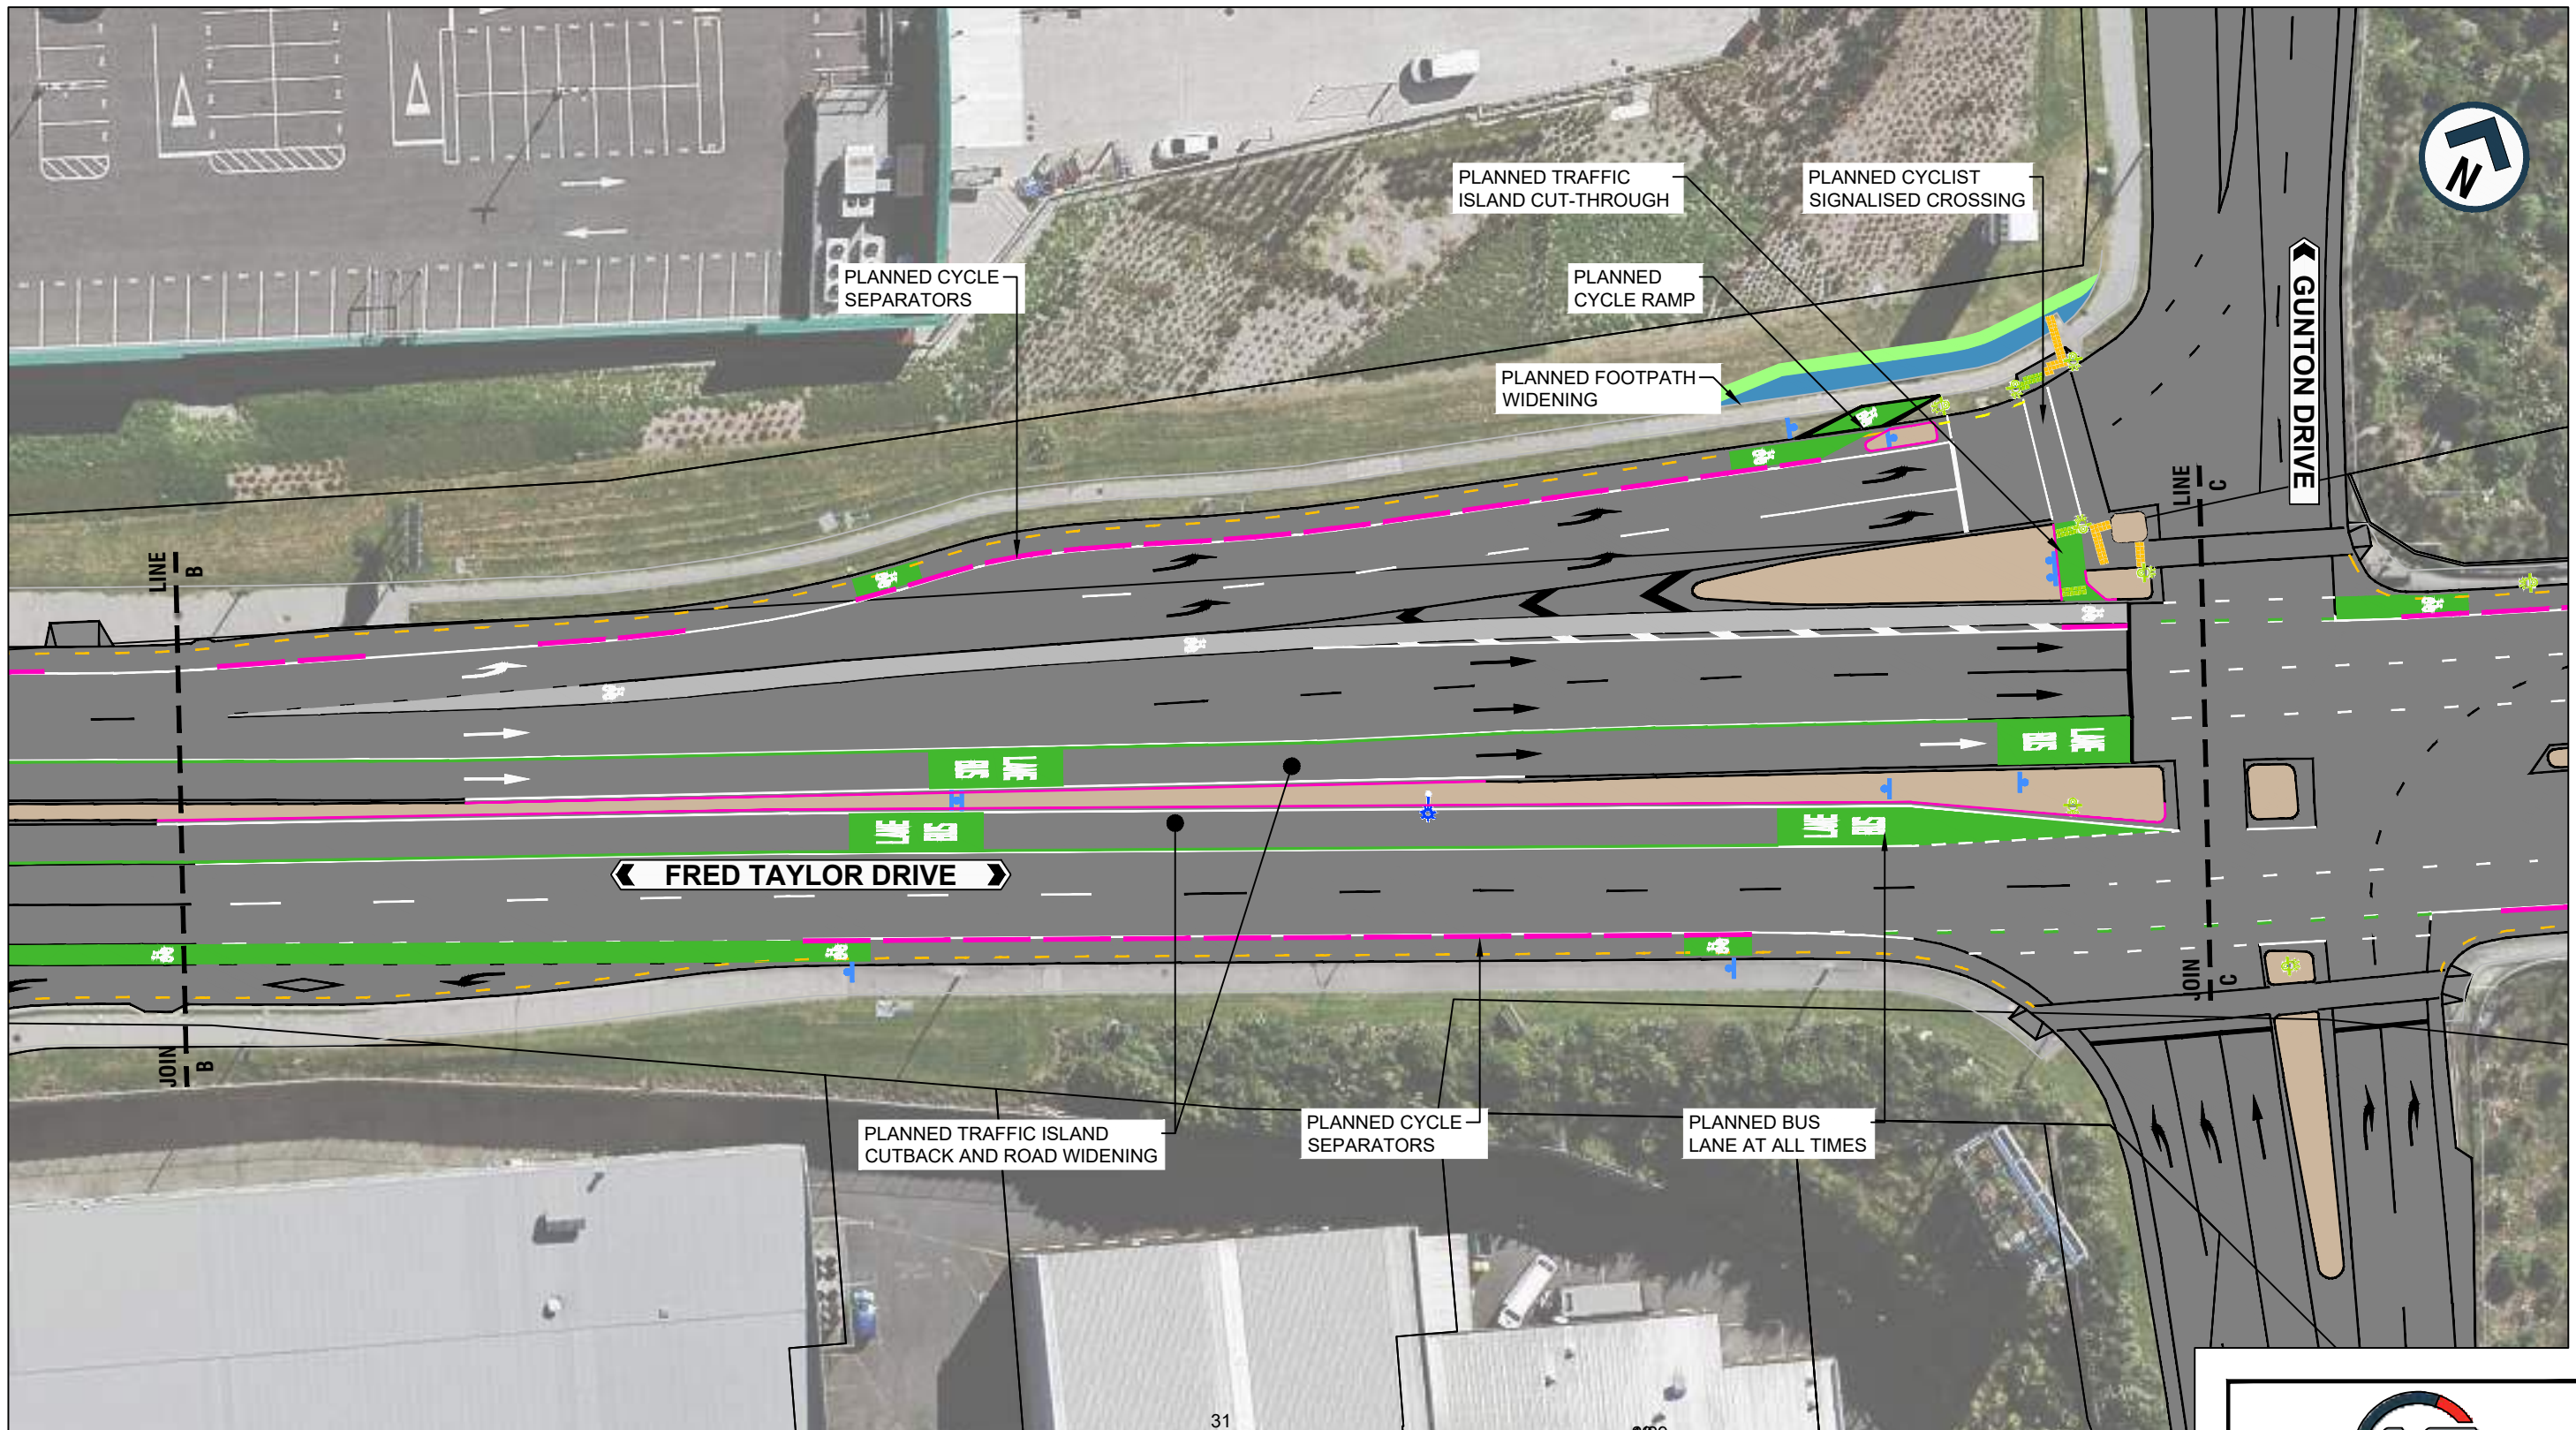

LEGEND:

EXISTING KERBLINE	FOOTPATH WIDENING
TRAFFIC ISLAND	PRAM CROSSING / CYCLE RAMP
CYCLE SEPARATOR	YELLOW TACTILE PAVERS
EXISTING ROADMARKING	NEW SIGN
NEW ROADMARKING	TRAFFIC LIGHT UPGRADE
NO PARKING YELLOW LINES	STREETLIGHT
DRIVEWAY	BUS LANE / BUS ONLY LANE PANEL
	CYCLE LANE PANEL



**AUCKLAND TRANSPORT
WESTGATE BUS PRIORITY
PLANNED BUS LANES AND CYCLE
INFRASTRUCTURE**


Status Stamp **FOR INFORMATION**

Date Stamp 18/08/2022

A1 Scale 1:250 A3 Scale 1:500


Drawing No. PAGE 3 OF 9 Rev. **A**

ORIGINAL SIZE A1 0 10 20 30 40 50 60 70 80 90 100 150 200mm DO NOT SCALE - IF IN DOUBT, ASK

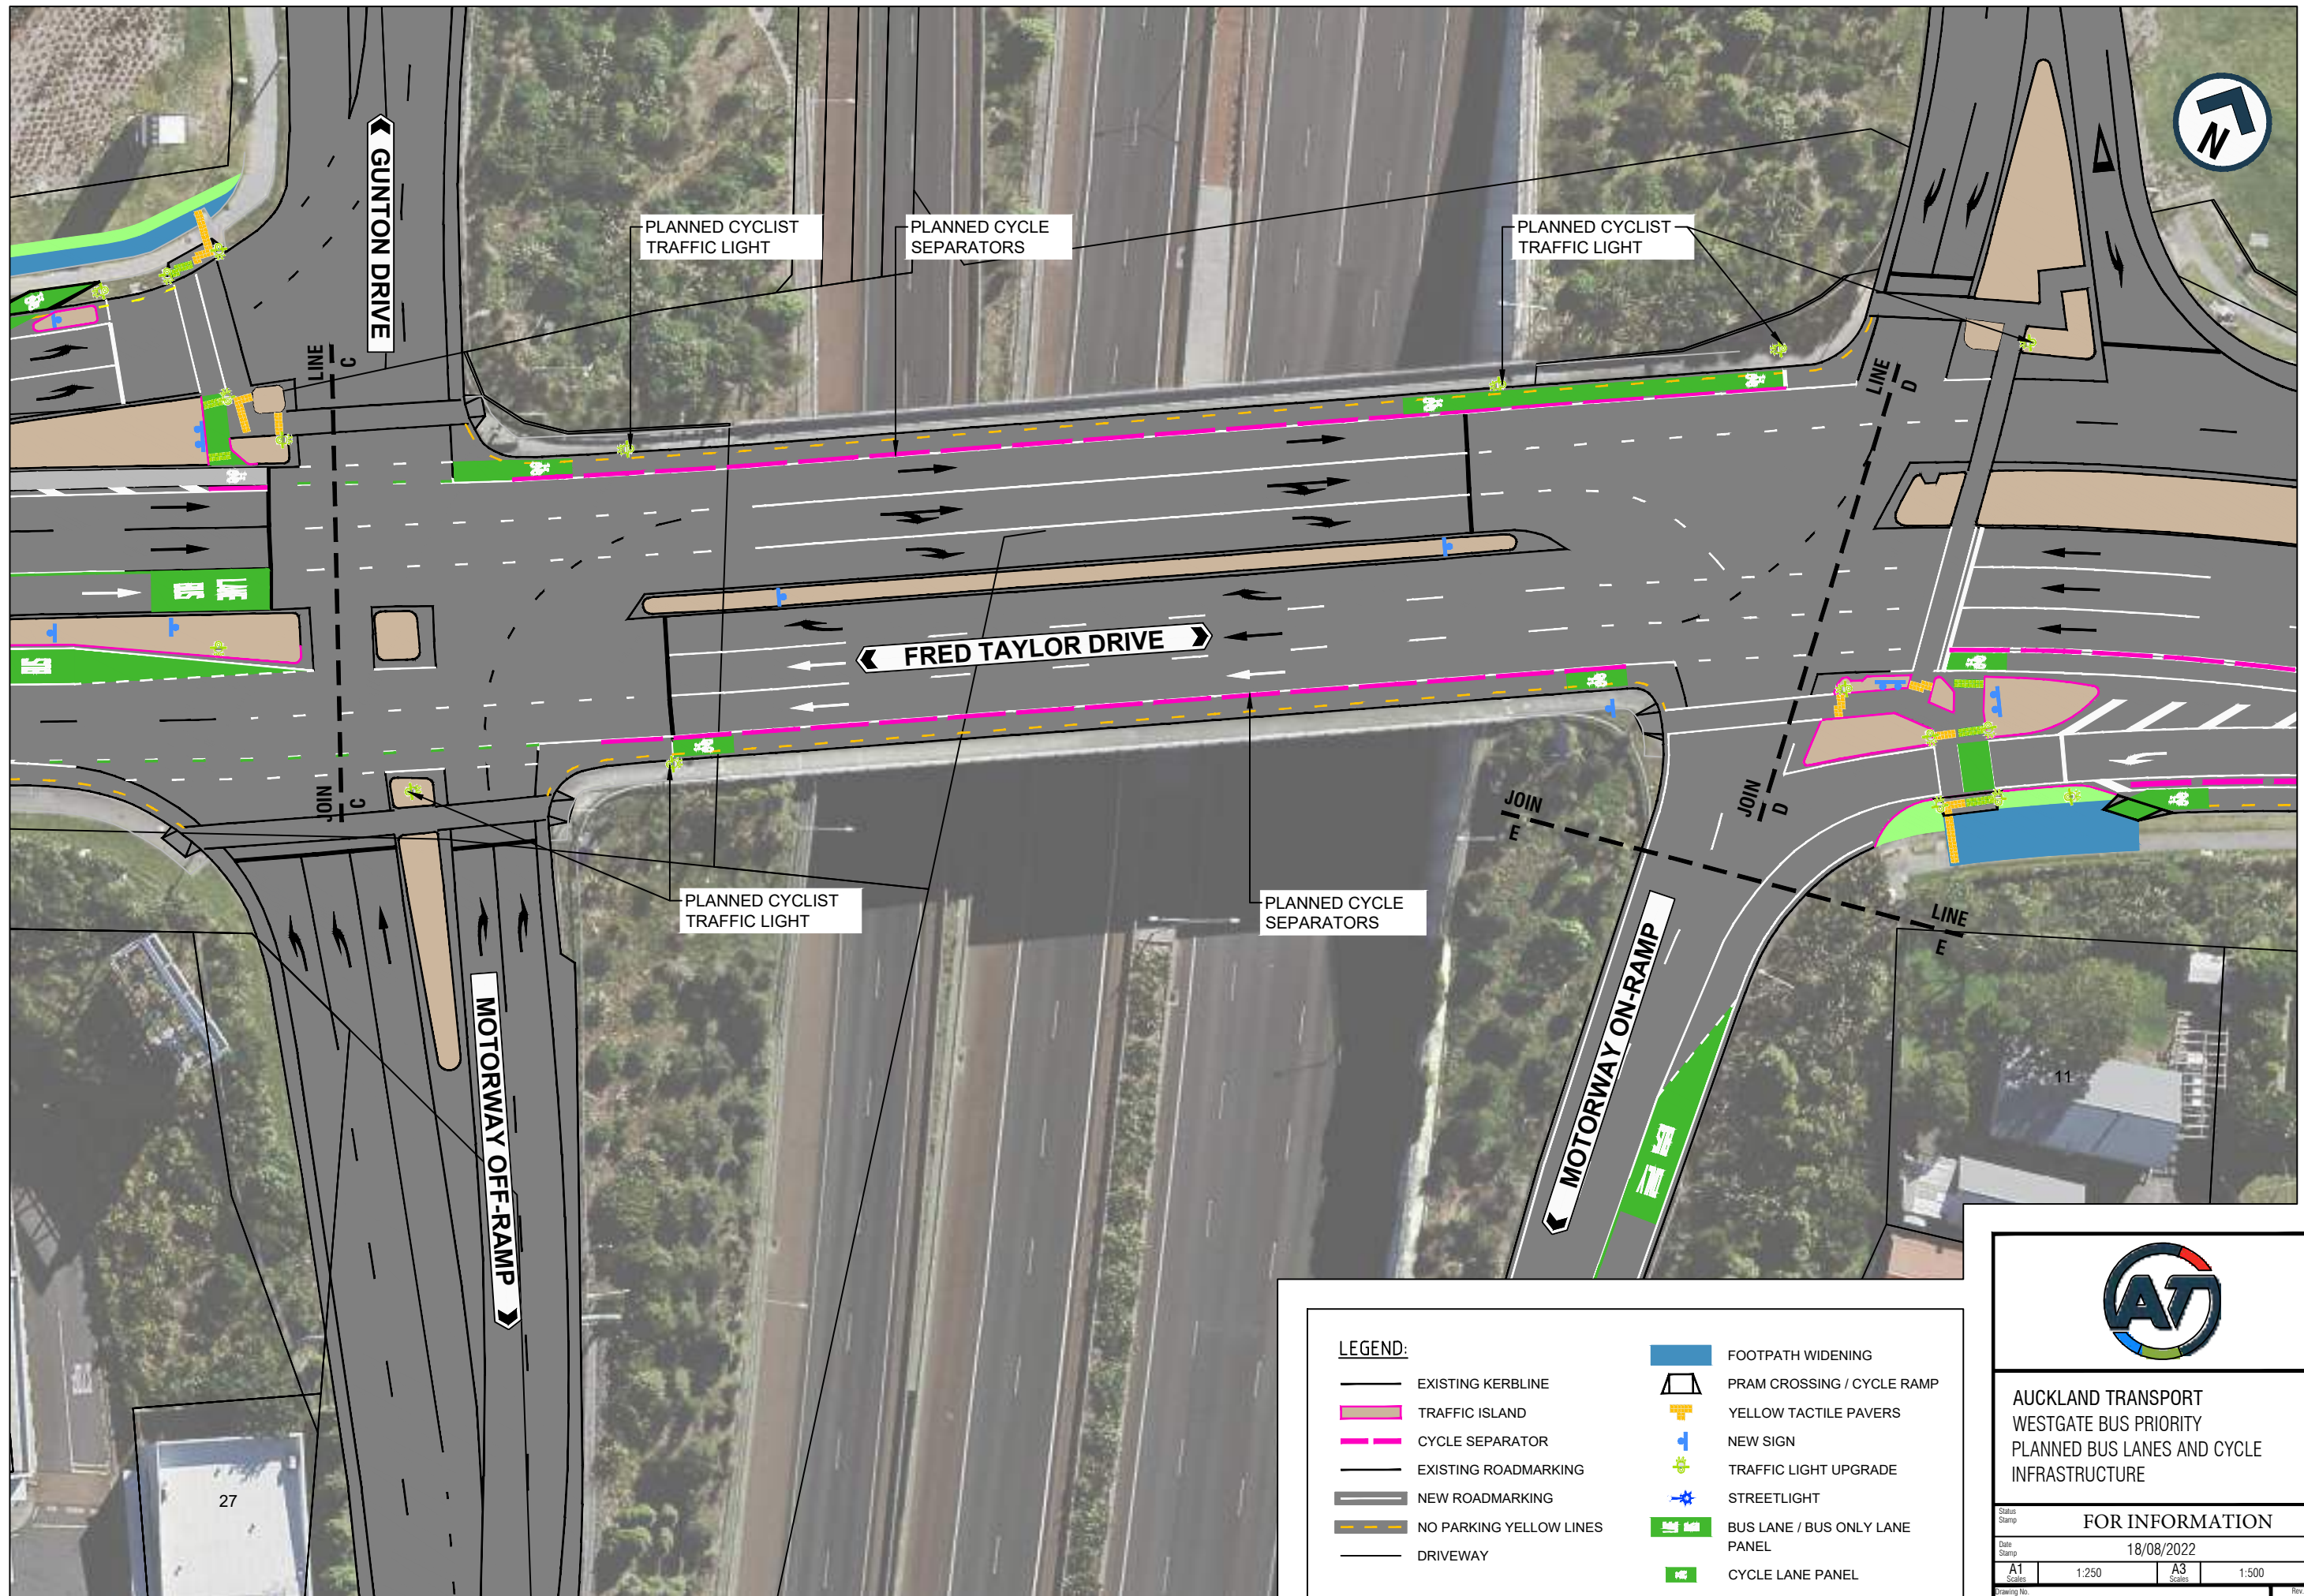

LEGEND:

	EXISTING KERBLINE		FOOTPATH WIDENING
	TRAFFIC ISLAND		PRAM CROSSING / CYCLE RAMP
	CYCLE SEPARATOR		YELLOW TACTILE PAVERS
	EXISTING ROADMARKING		NEW SIGN
	NEW ROADMARKING		TRAFFIC LIGHT UPGRADE
	NO PARKING YELLOW LINES		STREETLIGHT
	DRIVEWAY		BUS LANE / BUS ONLY LANE PANEL
			CYCLE LANE PANEL




AUCKLAND TRANSPORT
WESTGATE BUS PRIORITY
PLANNED BUS LANES AND CYCLE
INFRASTRUCTURE

FOR INFORMATION			
Date Stamp 18/08/2022			
A1 Scale 1:250	A3 Scale 1:500		
PAGE 4 OF 9			A



ORIGINAL SIZE A1 0 10 20 30 40 50 60 70 80 90 100 150 200mm DO NOT SCALE - IF IN DOUBT, ASK

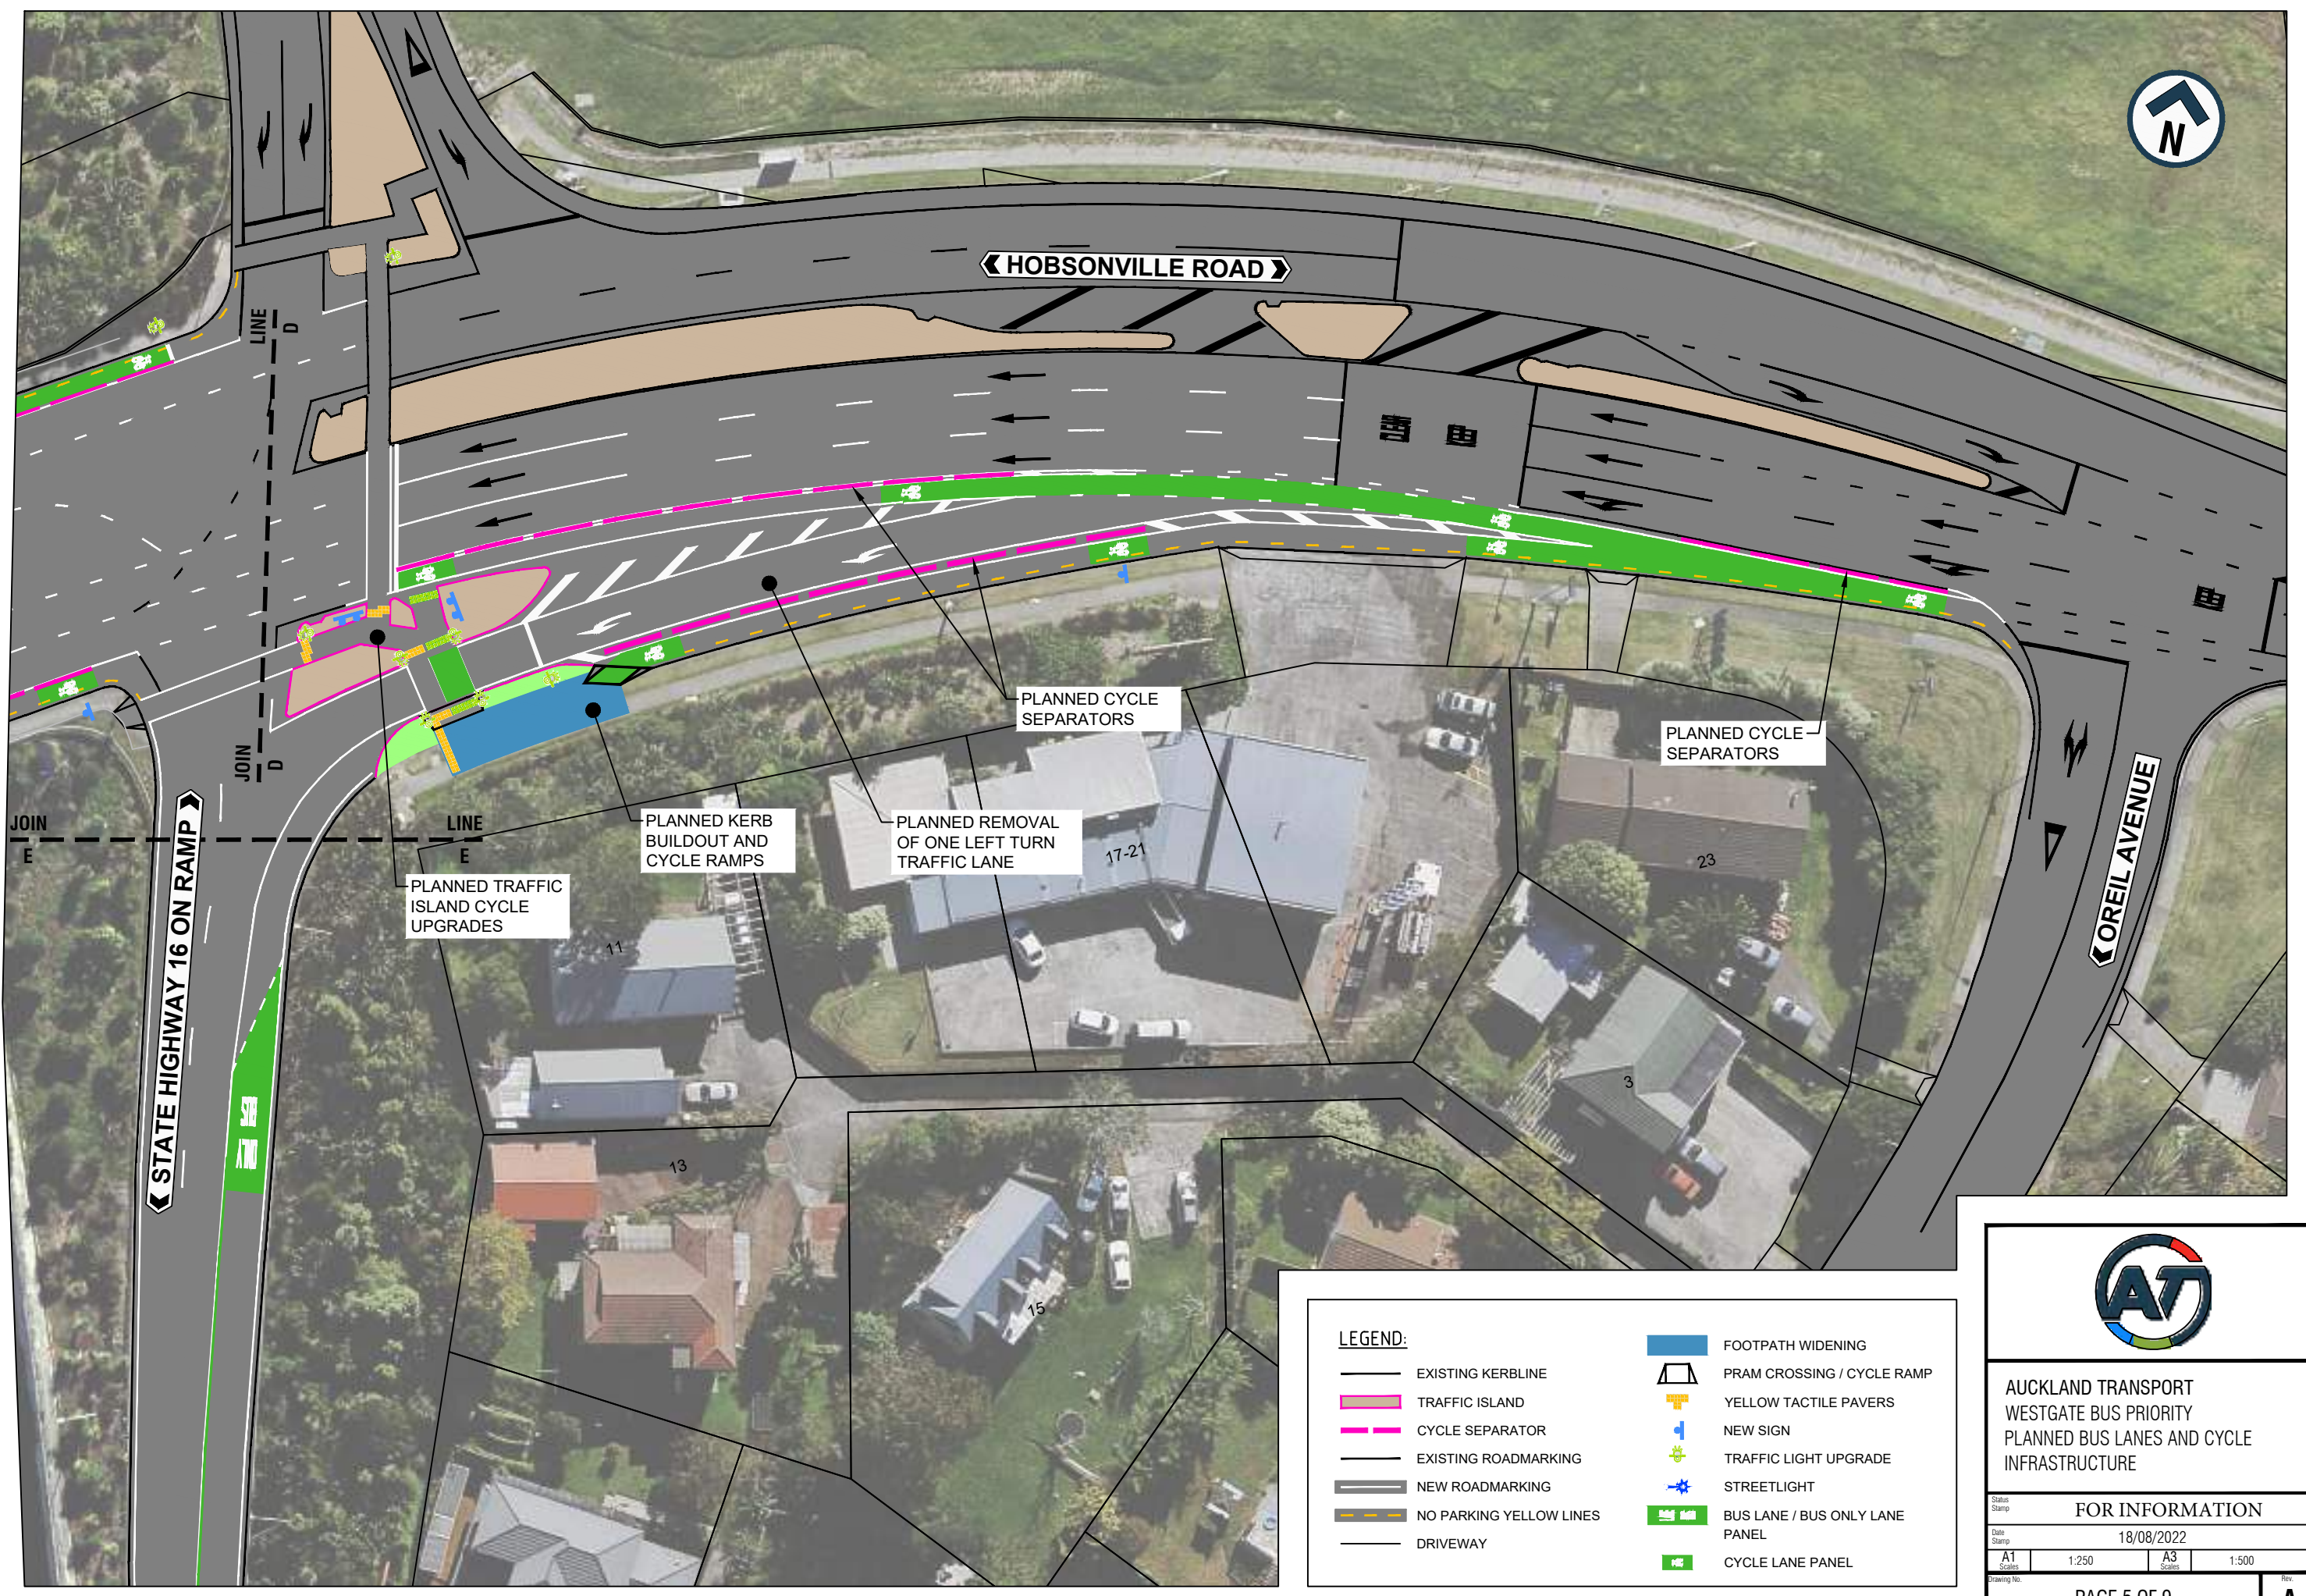

LEGEND:

EXISTING KERBLINE	FOOTPATH WIDENING
TRAFFIC ISLAND	PRAM CROSSING / CYCLE RAMP
CYCLE SEPARATOR	YELLOW TACTILE PAVERS
EXISTING ROADMARKING	NEW SIGN
NEW ROADMARKING	TRAFFIC LIGHT UPGRADE
NO PARKING YELLOW LINES	STREETLIGHT
DRIVEWAY	BUS LANE / BUS ONLY LANE PANEL
	CYCLE LANE PANEL



AUCKLAND TRANSPORT
WESTGATE BUS PRIORITY
PLANNED BUS LANES AND CYCLE
INFRASTRUCTURE

Status Stamp FOR INFORMATION

Date Stamp 18/08/2022


A1 Scale 1:250 A3 Scale 1:500

ORIGINAL SIZE A1 0 10 20 30 40 50 60 70 80 90 100 150 200mm DO NOT SCALE - IF IN DOUBT, ASK



LEGEND:

EXISTING KERBLINE	FOOTPATH WIDENING
TRAFFIC ISLAND	PRAM CROSSING / CYCLE RAMP
CYCLE SEPARATOR	YELLOW TACTILE PAVERS
EXISTING ROADMARKING	NEW SIGN
NEW ROADMARKING	TRAFFIC LIGHT UPGRADE
NO PARKING YELLOW LINES	STREETLIGHT
DRIVEWAY	BUS LANE / BUS ONLY LANE PANEL
	CYCLE LANE PANEL



**AUCKLAND TRANSPORT
WESTGATE BUS PRIORITY
PLANNED BUS LANES AND CYCLE
INFRASTRUCTURE**

Status Stamp	FOR INFORMATION	
Date Stamp	18/08/2022	
A1 Scale	1:250	A3 Scale 1:500
Drawing No.	PAGE 6 OF 9	
		A

ORIGINAL SIZE A1 0 10 20 30 40 50 60 70 80 90 100 150 200mm DO NOT SCALE - IF IN DOUBT, ASK



LEGEND:

EXISTING KERBLINE	FOOTPATH WIDENING
TRAFFIC ISLAND	PRAM CROSSING / CYCLE RAMP
CYCLE SEPARATOR	YELLOW TACTILE PAVERS
EXISTING ROADMARKING	NEW SIGN
NEW ROADMARKING	TRAFFIC LIGHT UPGRADE
NO PARKING YELLOW LINES	STREETLIGHT
DRIVEWAY	BUS LANE / BUS ONLY LANE PANEL
	CYCLE LANE PANEL



AUCKLAND TRANSPORT
WESTGATE BUS PRIORITY
PLANNED BUS LANES AND CYCLE
INFRASTRUCTURE


FOR INFORMATION

Date Stamp 18/08/2023

A1 Scale	1:250	A3 Scale	1:500
-------------	-------	-------------	-------


Page No. PAGE 7 OF 9 Rev. **A**

ORIGINAL SIZE A1 0 10 20 30 40 50 60 70 80 90 100 150 200mm DO NOT SCALE - IF IN DOUBT, ASK

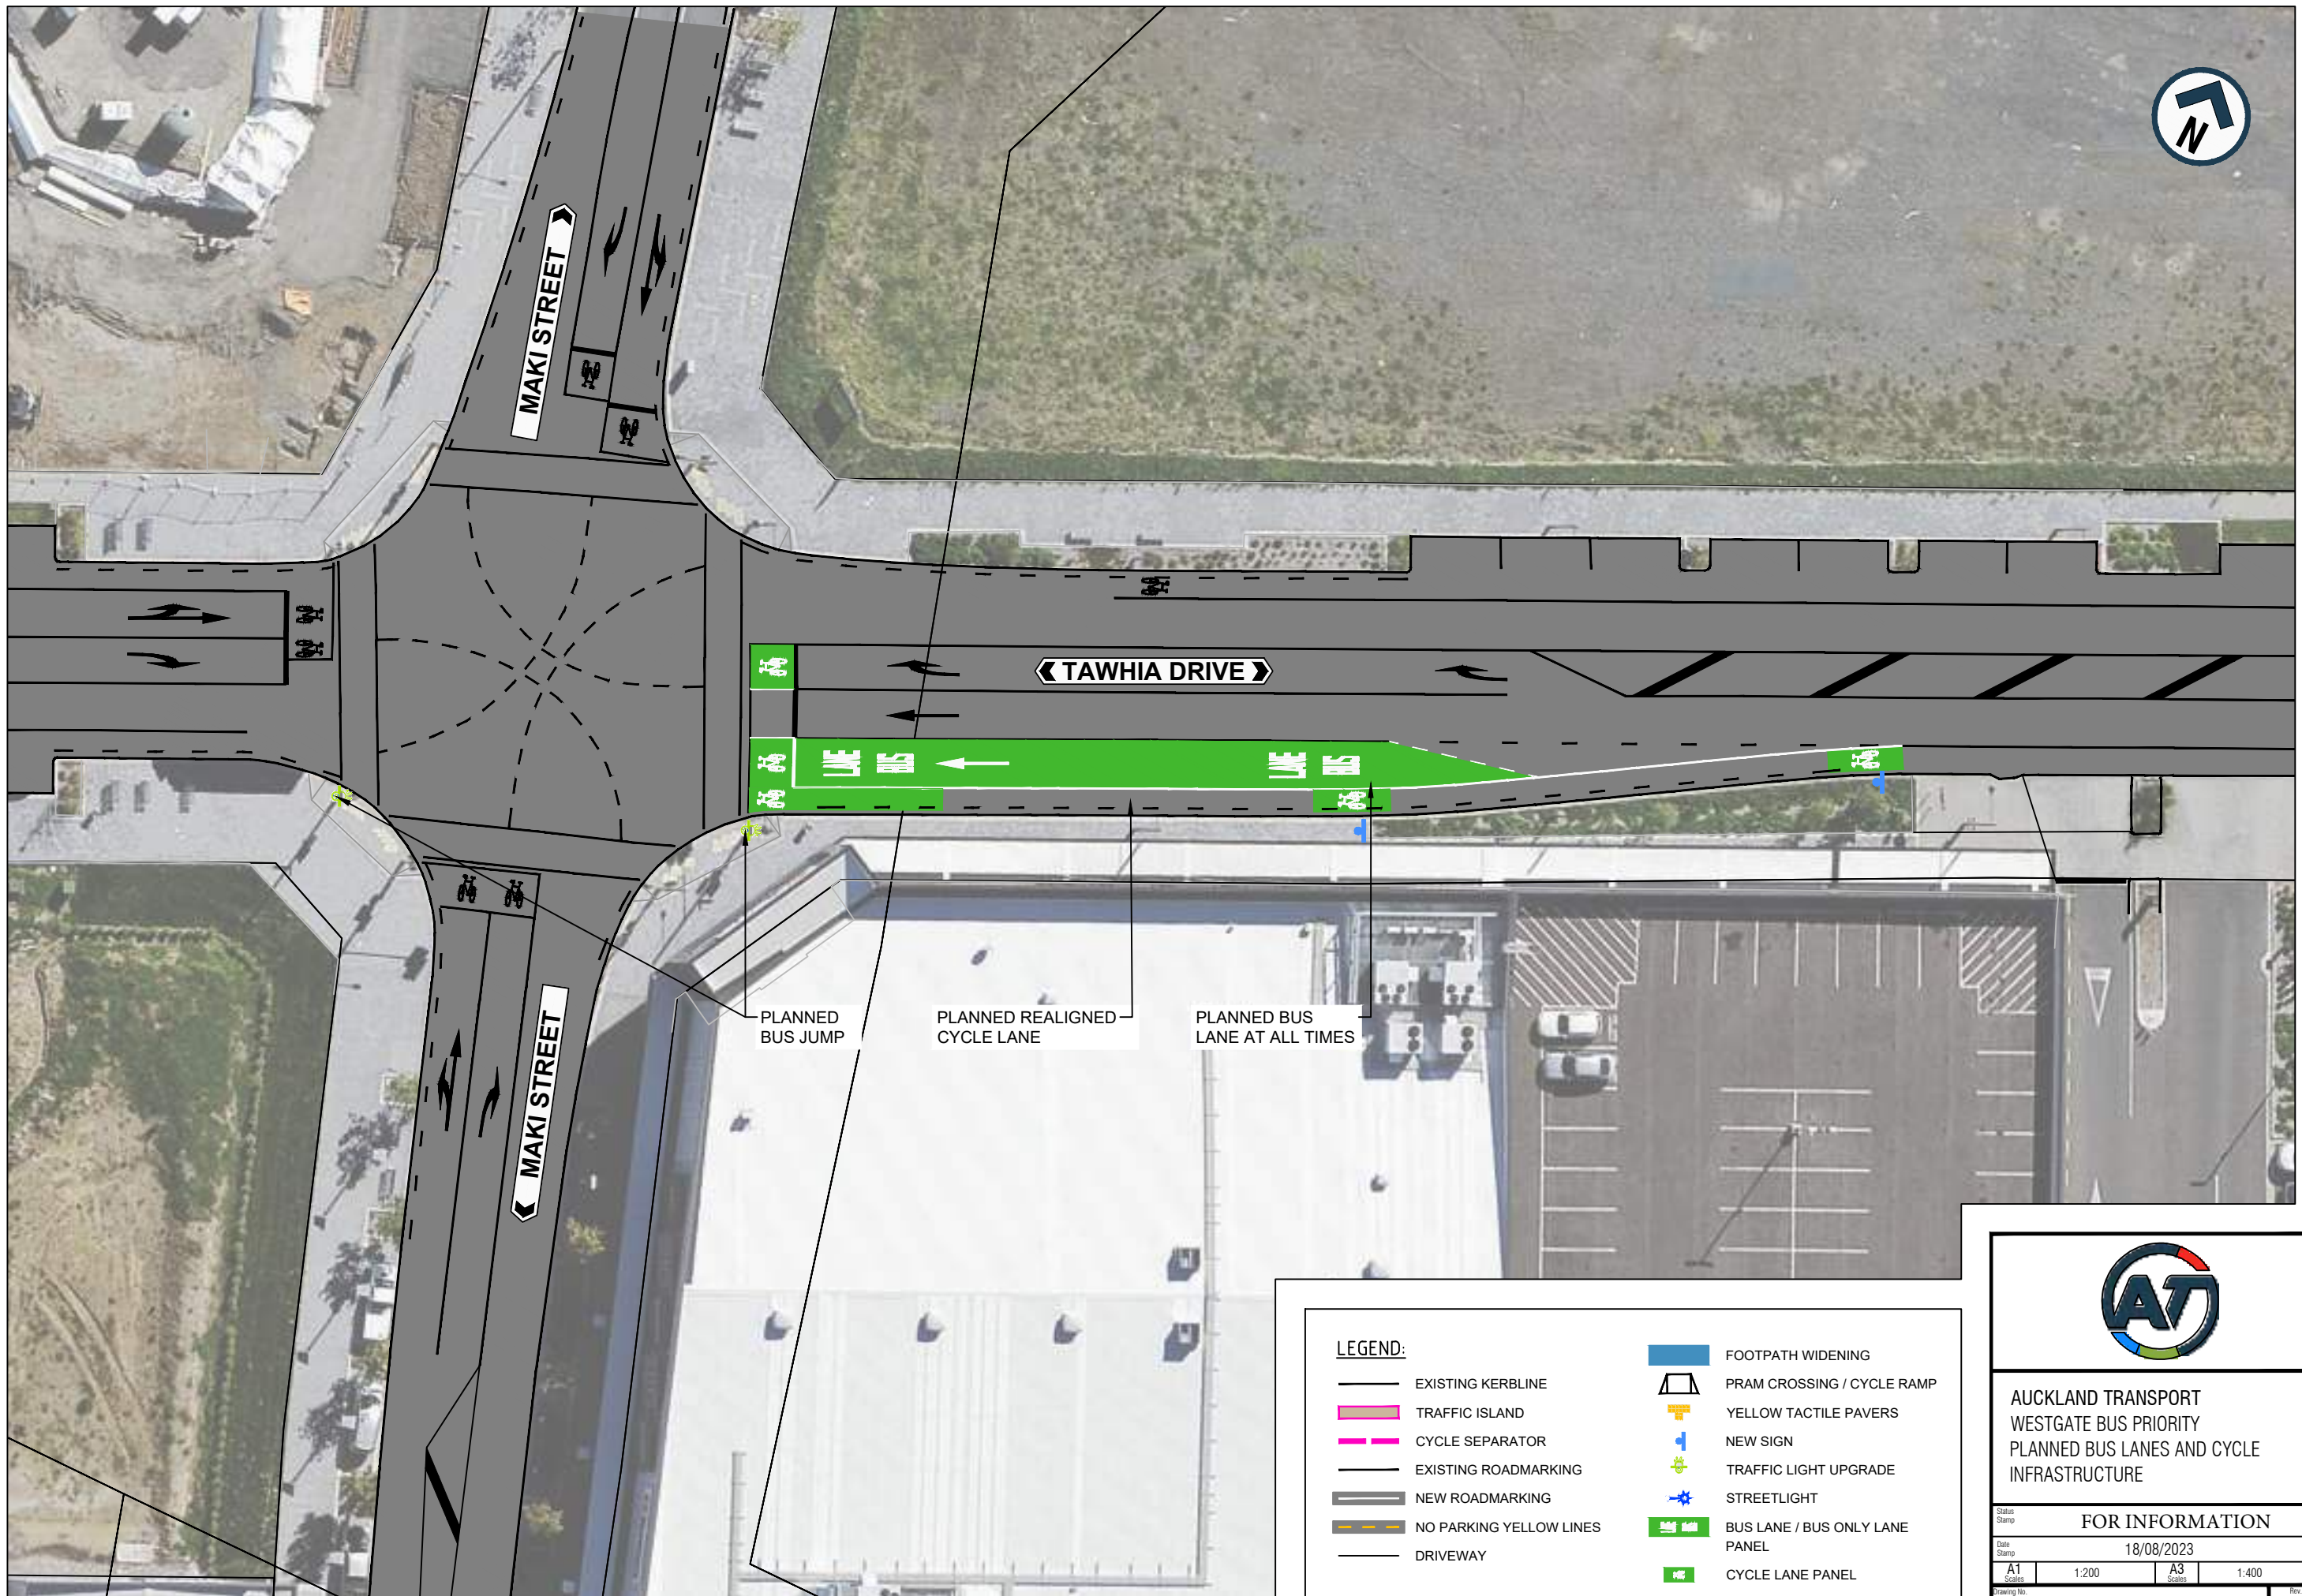

LEGEND:

	EXISTING KERBLINE		FOOTPATH WIDENING
	TRAFFIC ISLAND		PRAM CROSSING / CYCLE RAMP
	CYCLE SEPARATOR		YELLOW TACTILE PAVERS
	EXISTING ROADMARKING		NEW SIGN
	NEW ROADMARKING		TRAFFIC LIGHT UPGRADE
	NO PARKING YELLOW LINES		STREETLIGHT
	DRIVEWAY		BUS LANE / BUS ONLY LANE PANEL
			CYCLE LANE PANEL



**AUCKLAND TRANSPORT
WESTGATE BUS PRIORITY
PLANNED BUS LANES AND CYCLE
INFRASTRUCTURE**


Status: **FOR INFORMATION**

Date Stamp: 18/08/2023

A1	1:200	A3	1:400
----	-------	----	-------


Page 8 OF 9

ORIGINAL SIZE A1 0 10 20 30 40 50 60 70 80 90 100 150 200mm DO NOT SCALE - IF IN DOUBT, ASK

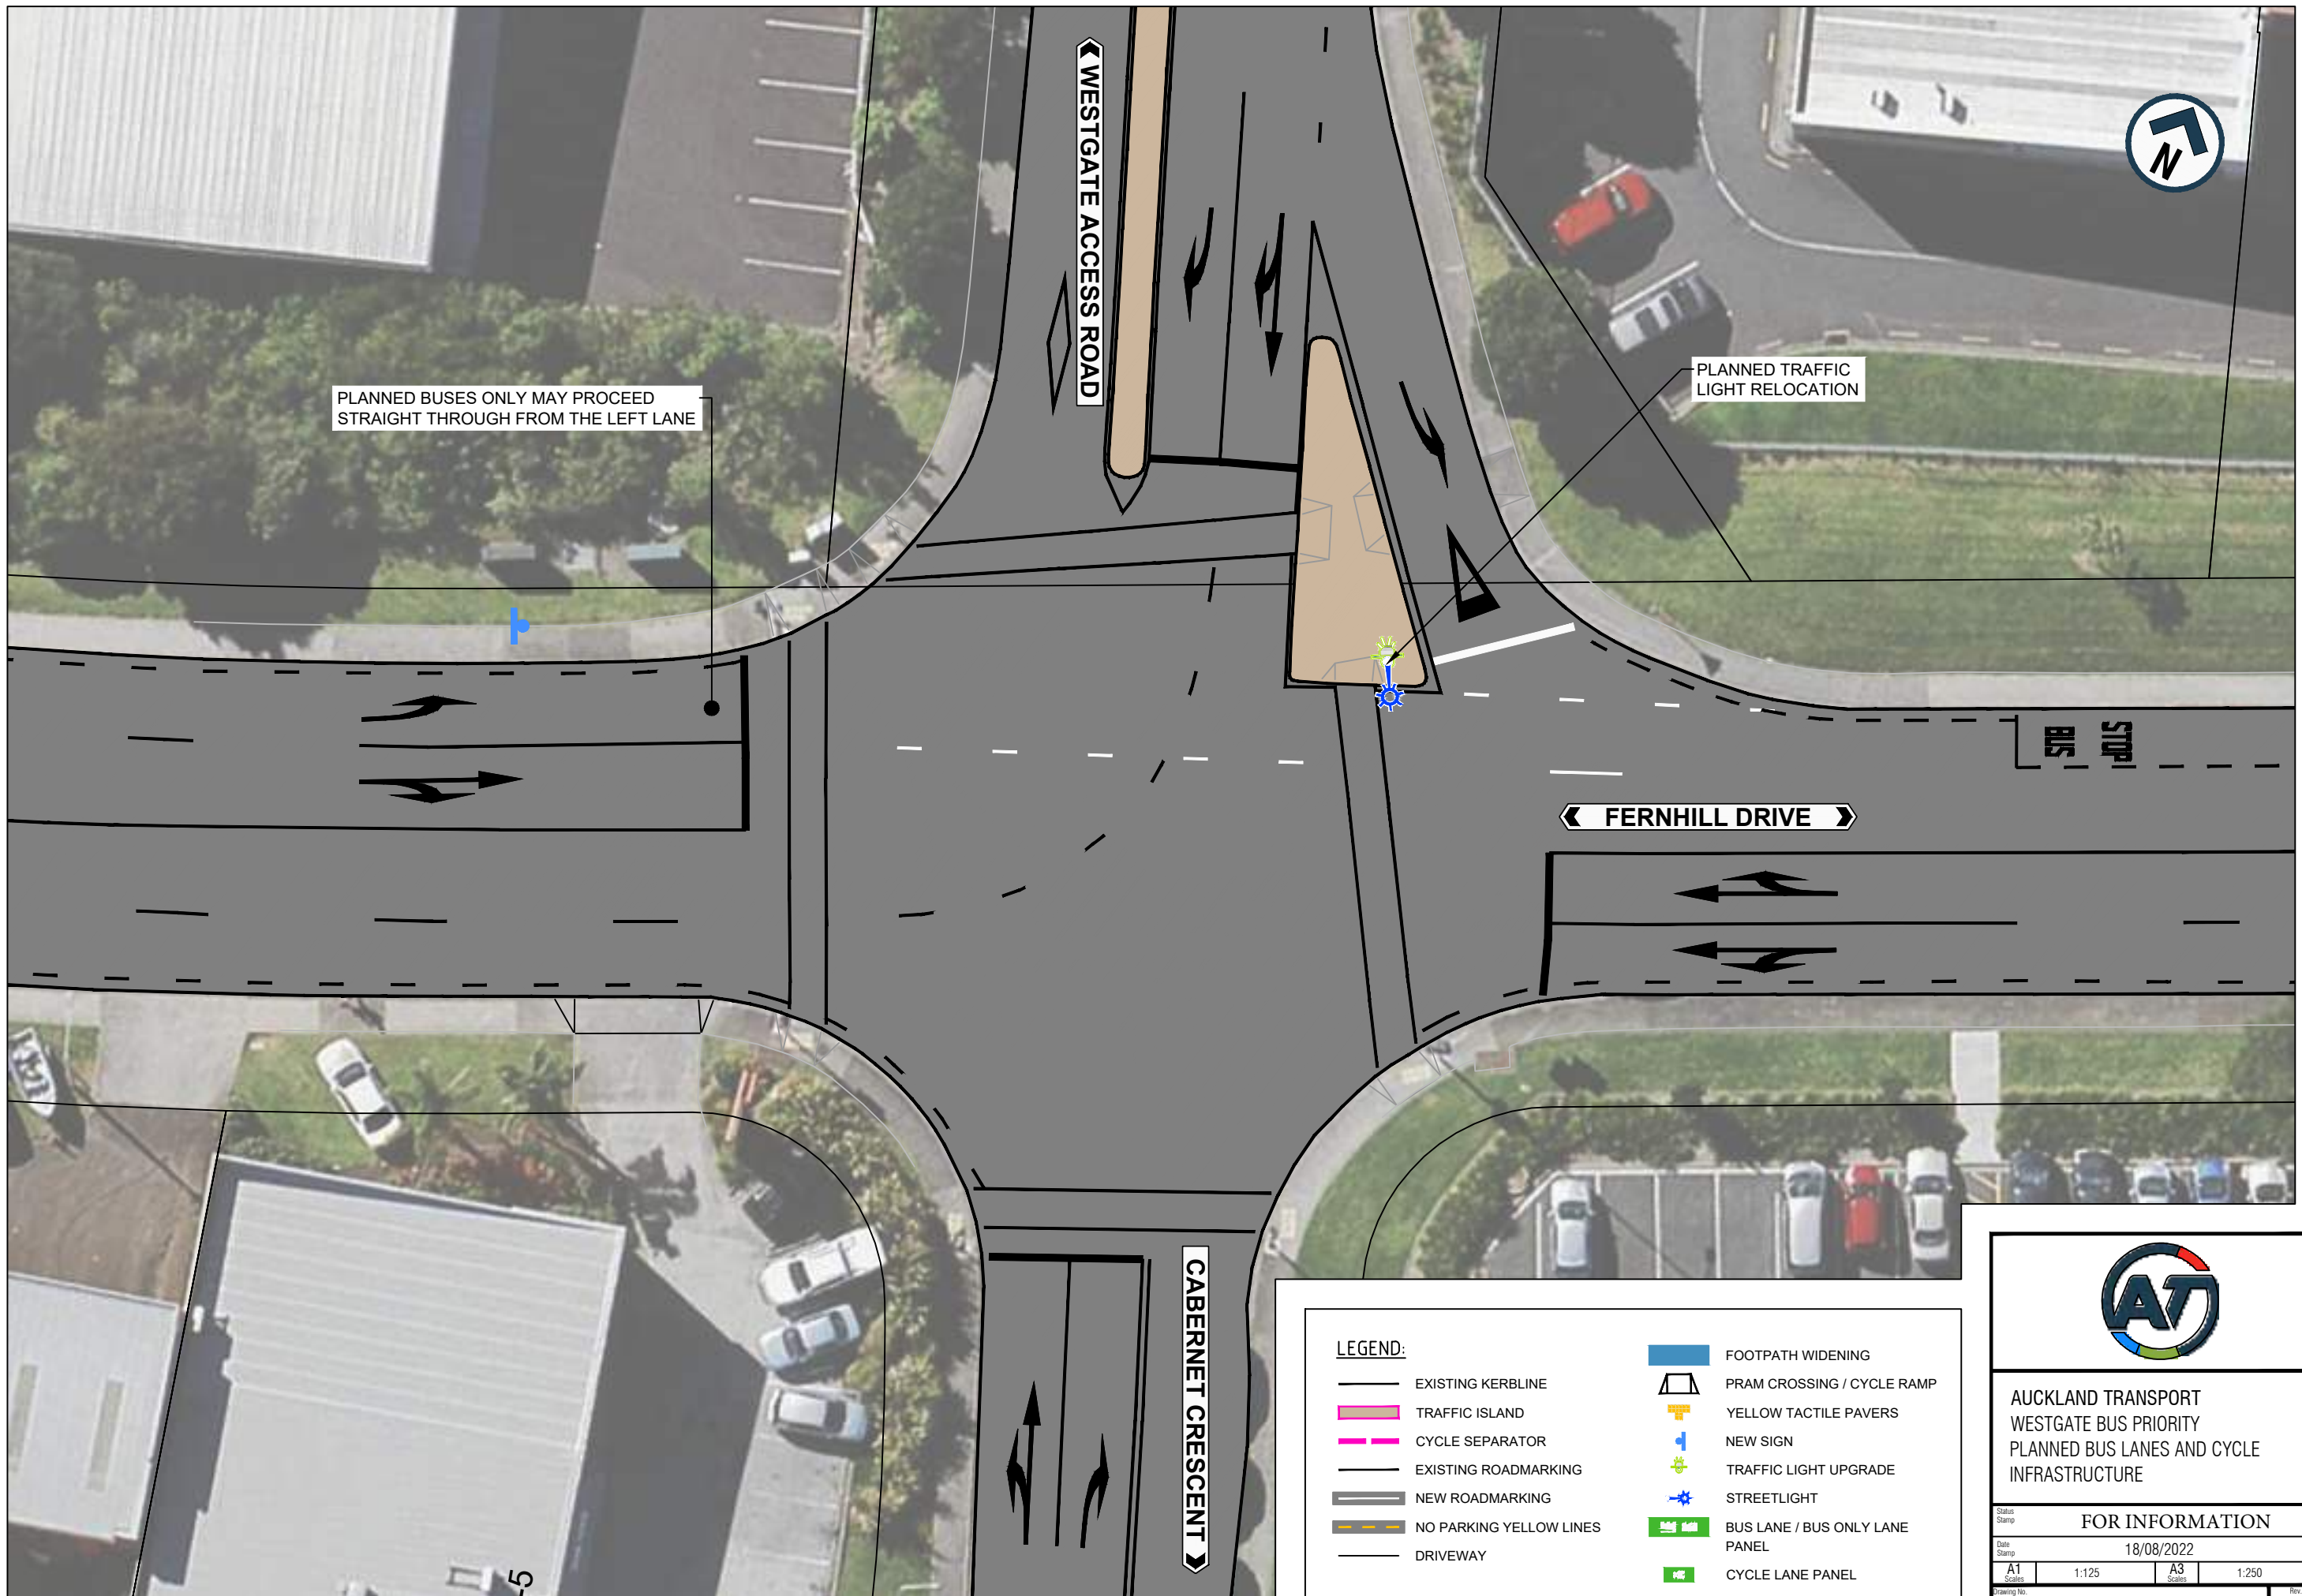

LEGEND:

EXISTING KERBLINE	FOOTPATH WIDENING
TRAFFIC ISLAND	PRAM CROSSING / CYCLE RAMP
CYCLE SEPARATOR	YELLOW TACTILE PAVERS
EXISTING ROADMARKING	NEW SIGN
NEW ROADMARKING	TRAFFIC LIGHT UPGRADE
NO PARKING YELLOW LINES	STREETLIGHT
DRIVEWAY	BUS LANE / BUS ONLY LANE PANEL
	CYCLE LANE PANEL



**AUCKLAND TRANSPORT
WESTGATE BUS PRIORITY
PLANNED BUS LANES AND CYCLE
INFRASTRUCTURE**

Status Stamp		FOR INFORMATION	
Date Stamp		18/08/2022	
A1 Scale	1:125	A3 Scale	1:250
Drawing No.			Rev.
PAGE 9 OF 9			A