

DO NOT SCALE - IF IN DOUBT, ASK

200mm

150

100

90

80

70

60

50

40


30

20

10

0

ORIGINAL SIZE A1

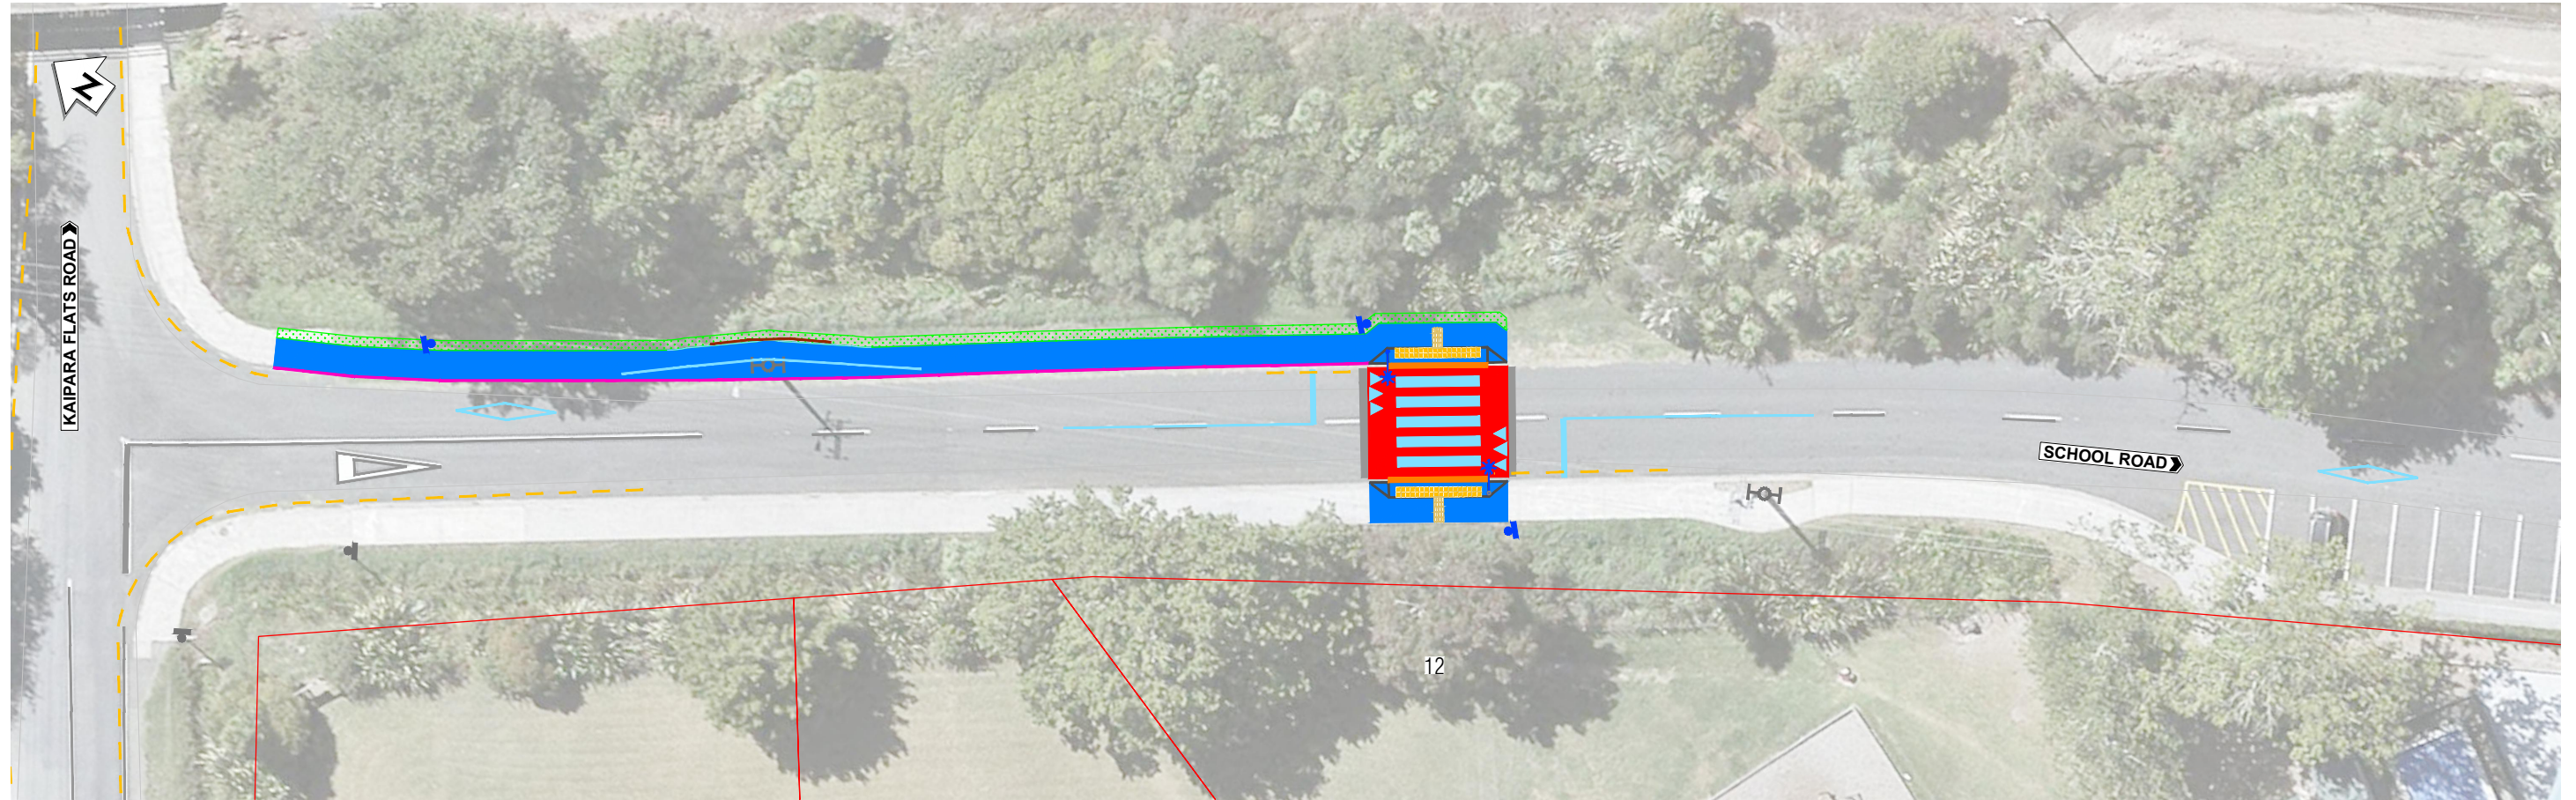

| LEGEND | |
|--------|--|
| | EXISTING PROPERTY BOUNDARY |
| | EXISTING KERB LINE/ROAD MARKING |
| | NEW KERB AND CHANNEL |
| | NEW FOOTPATH |
| | NEW WIRE FENCE |
| | RAISED TABLE CONCRETE |
| | NEW SIGN |
| | NEW LIGHTING COLUMN WITH FLASHING BELISHA |
| | NEW WHITE REFLECTORISED PAINT MARKING |
| | NEW BROKEN YELLOW LINES (NO STOPPING AT ALL TIMES) |
| | NEW BERM |
| | EXISTING POWER POLE |
| | EXISTING SIGN |



| REV | REVISIONS | DRN | CHK | APP | DATE | PROF REGISTRATION: |
|-----|-----------|-----|-----|-----|------|--------------------|
| | | | | | | |
| | | | | | | |
| | | | | | | |
| | | | | | | |
| | | | | | | |

| | |
|---------------|--|
| SURVEYED | |
| DESIGNED | |
| DRAWN | |
| CAD REVIEW | |
| DESIGN CHECK | |
| DESIGN REVIEW | |
| APPROVED | |



AUCKLAND TRANSPORT TTEPS
 RODNEY DISTRICT COUNCIL FOOTPATH PACKAGE TRANCHE 3
 SCHOOL ROAD FOOTPATH IMPROVEMENT
 GENERAL LAYOUT AND KEY DIMENSIONS PLAN

| Status Stamp | For Information |
|--------------|------------------------|
| Date Stamp | 14.12.23 |
| Scales | |
| Drawing No. | 310205515-CONSULTATION |
| Rev. | |