


CARRIAGEWAY WIDTH	MINIMUM SUB-BASE DEPTH
5.4m	150mm
7.8m	200mm
10.8m	250mm
12.2m	Specific approval only

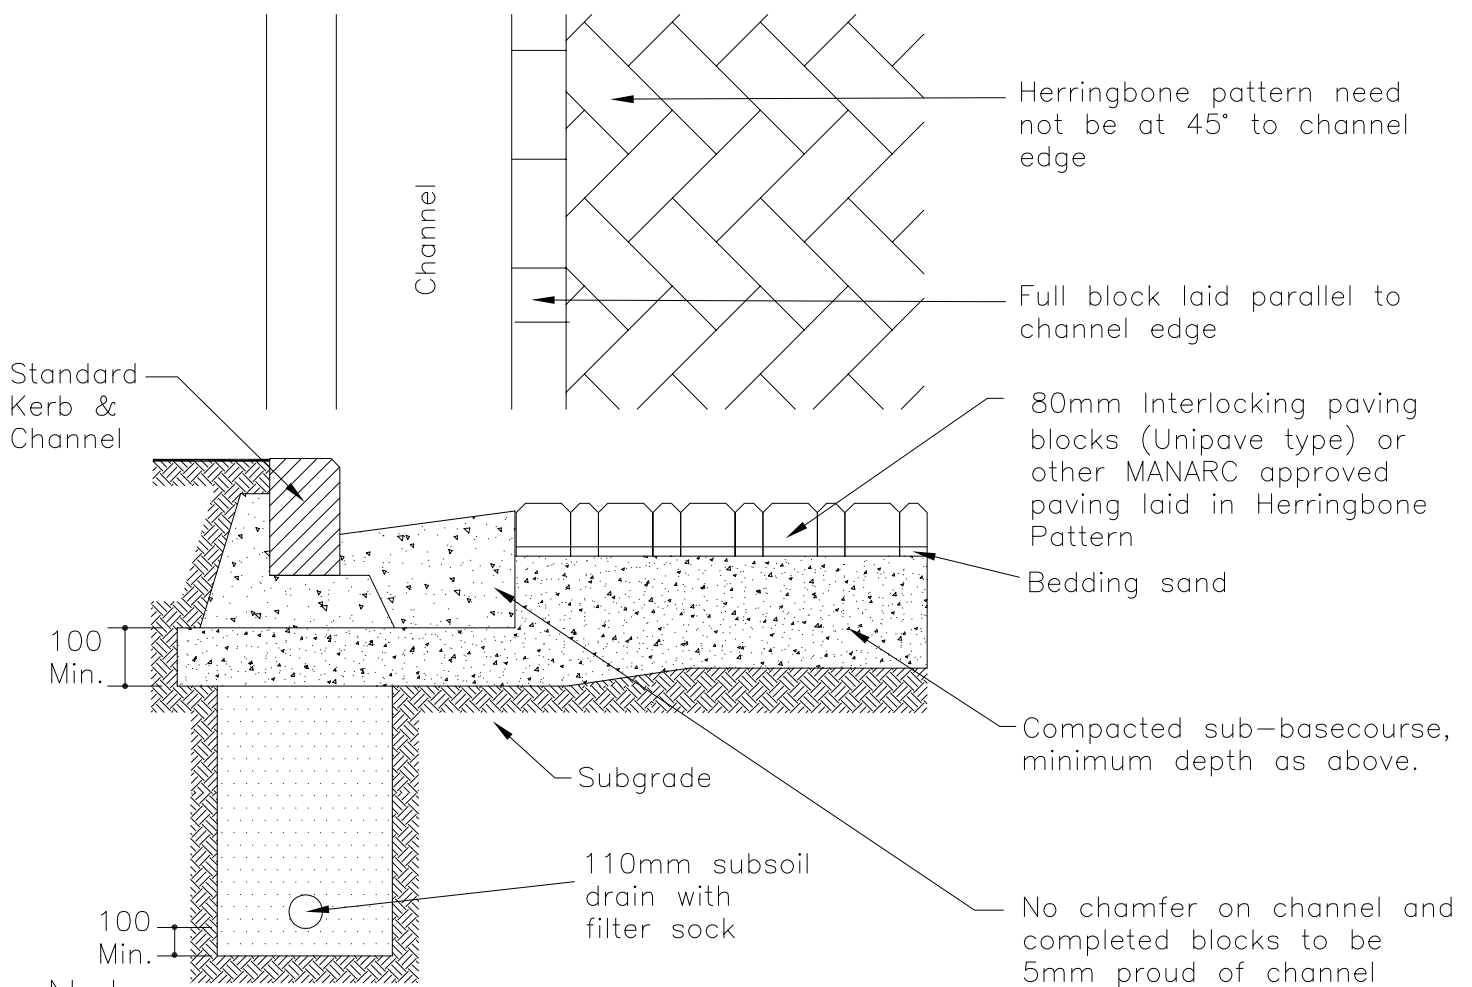

Note:

1. Paving blocks, design and construction to be in accordance with NZS 3116.
2. Depth of granular construction, maximum allowable deflection and gradient as per R6.



DETAIL:

INTERLOCKING BLOCK PAVING

**Engineering
Quality
Standards**

DETAIL No:
R13

MANUKAU CITY COUNCIL

UPDATED:
FEB 2006