



DO NOT SCALE - IF IN DOUBT, ASK



ORIGINAL SIZE A1

LEGEND	
	NEW ROADMARKING
	EXISTING ROAD MARKING
	NEW KERBLINE
	EXISTING BROKEN YELLOW LINES "NSAAT"
	NEW / RELOCATED SIGN
	NEW BELISHA DISK AND POLE
	NEW "STAY PUT" SIGN FOR SCHOOL PATROL
	NEW BI-DIRECTIONAL WHITE RRPMS
	NEW FOOTPATH
	NEW SPEED TABLE
	NEW TRAFFIC ISLAND / CYCLE SEPARATOR
	EXISTING TRAFFIC ISLAND
	NEW HIGH FRICTION SURFACE
	NEW DIRECTIONAL TACTILE PAVERS
	NEW WARNING TACTILE PAVERS

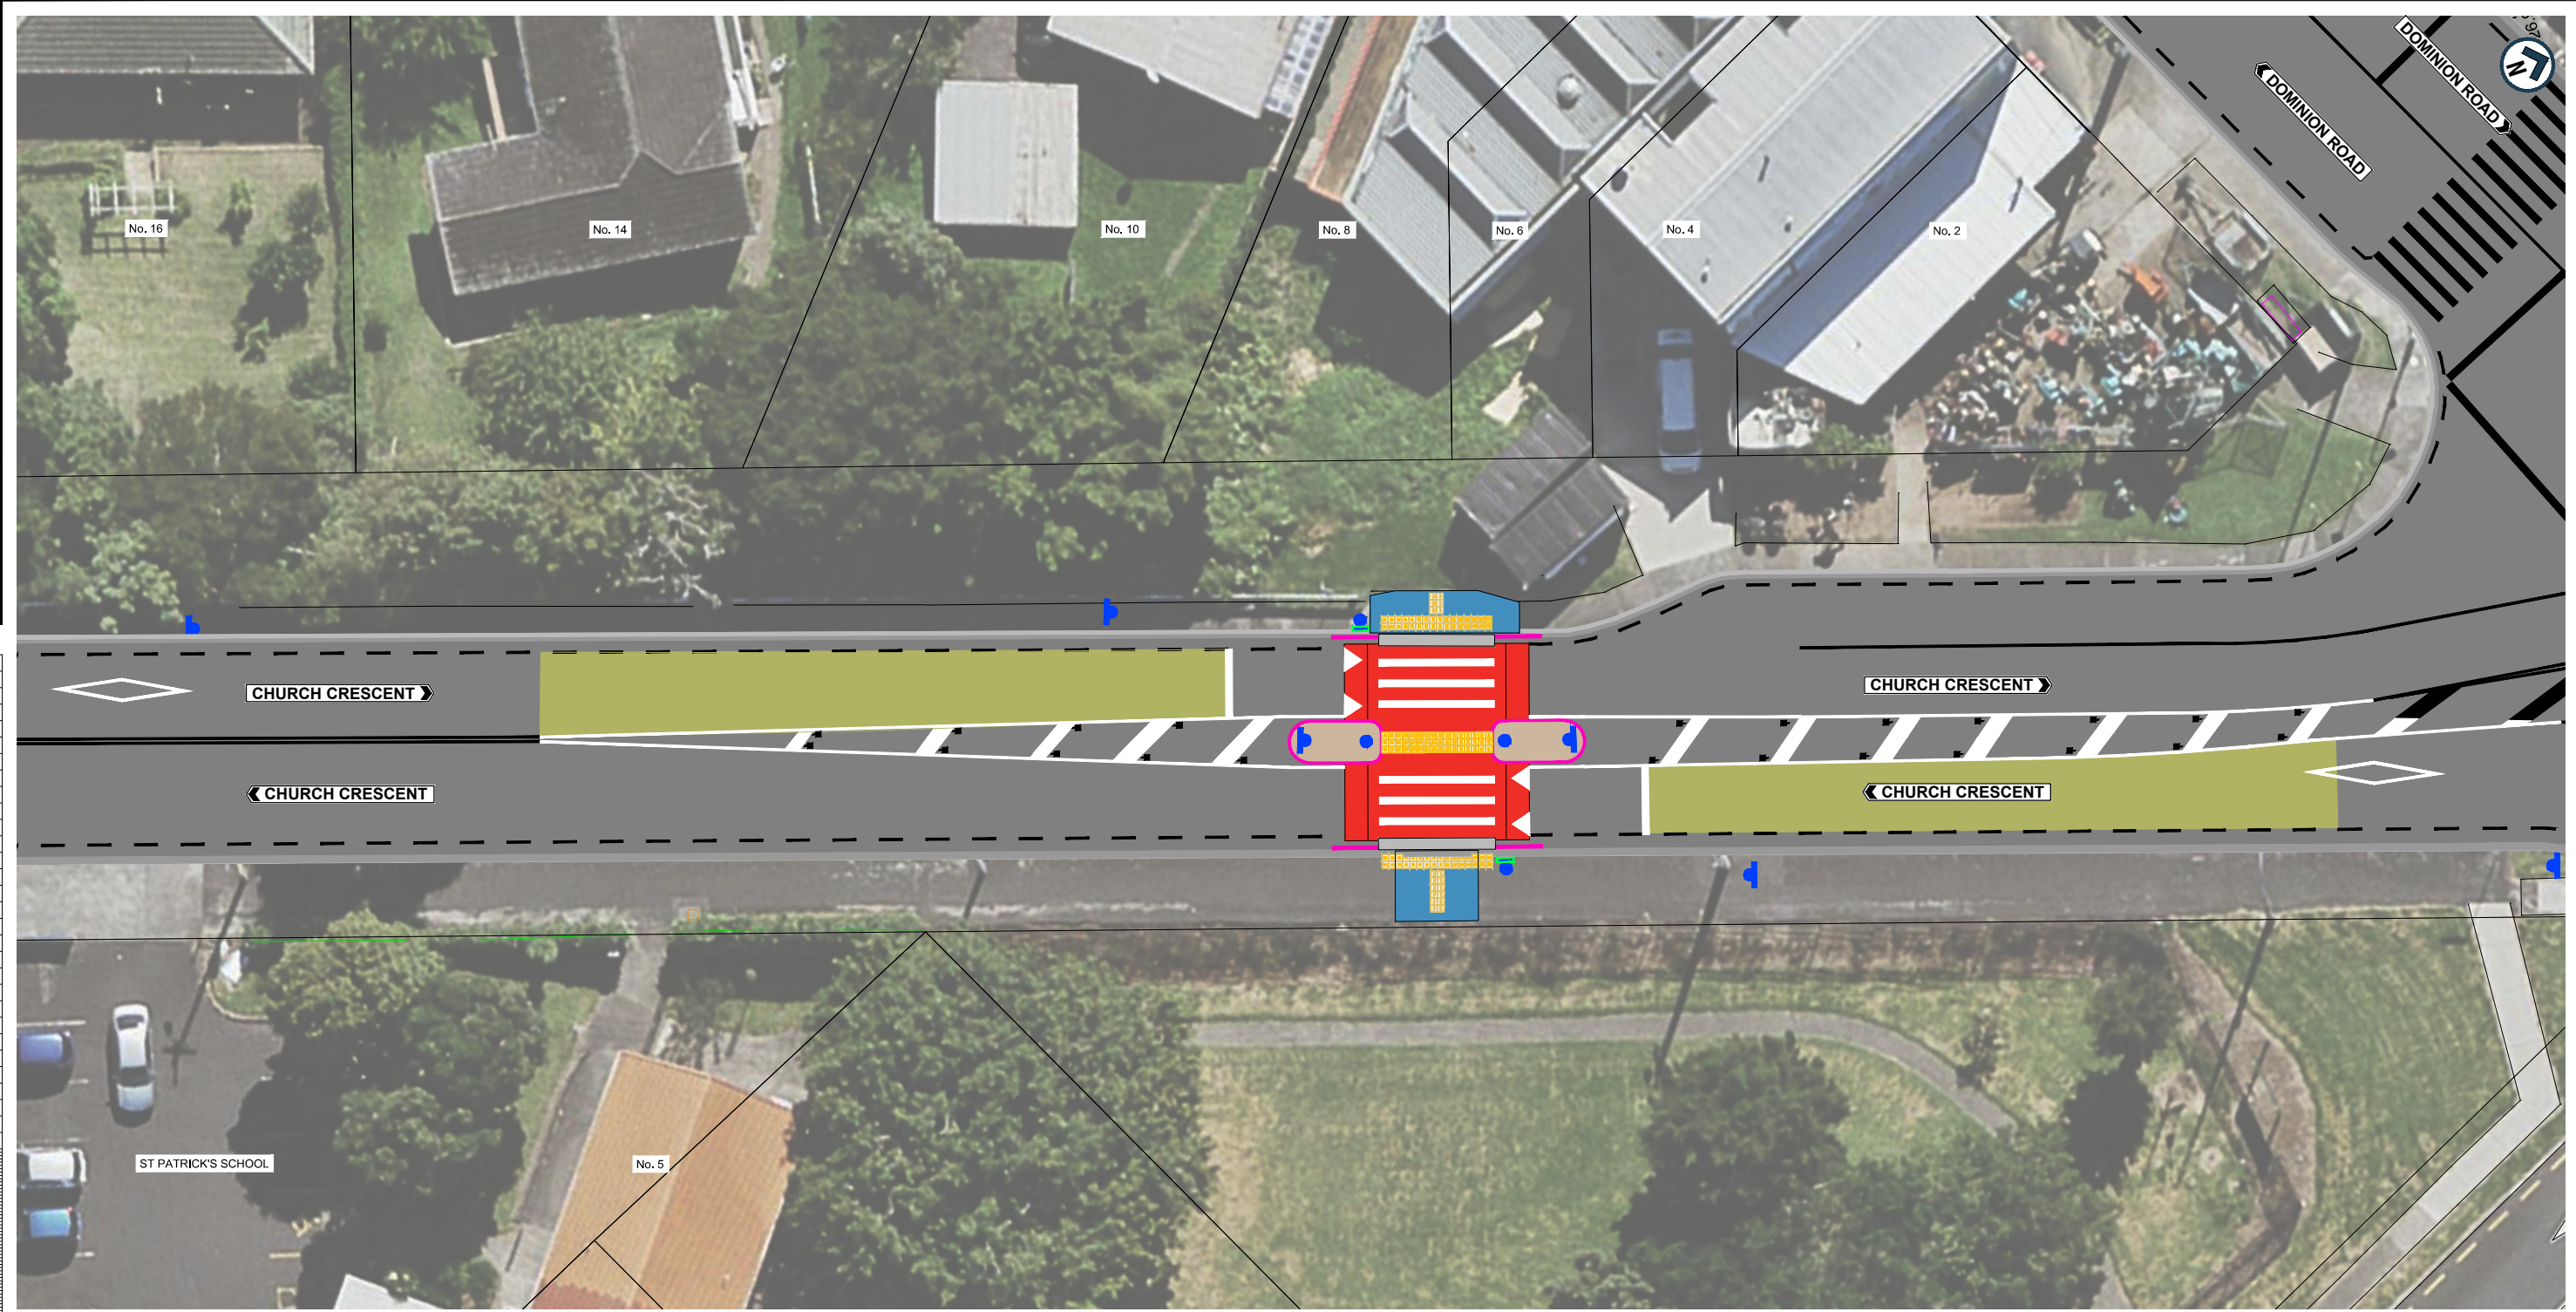

AUCKLAND TRANSPORT
5 CHURCH CRESCENT - PANMURE
MASS ACTION
PEDESTRIAN IMPROVEMENTS

Status Stamp			
FOR CONSULTATION			
Date Stamp			
16/11/2018			
A1 Scale	NTS	A3 Scale	NTS
Drawing No.			Rev.
1A8027.00 (11) C800			A

NOTE: AERIAL VIEW IS OUTDATED AND IS FOR ILLUSTRATIVE PURPOSES ONLY