


DO NOT SCALE - IF IN DOUBT, ASK

20mm  
150  
100  
90  
80  
70  
60  
50  
40  
30  
20  
10  
0

ORIGINAL SIZE A1

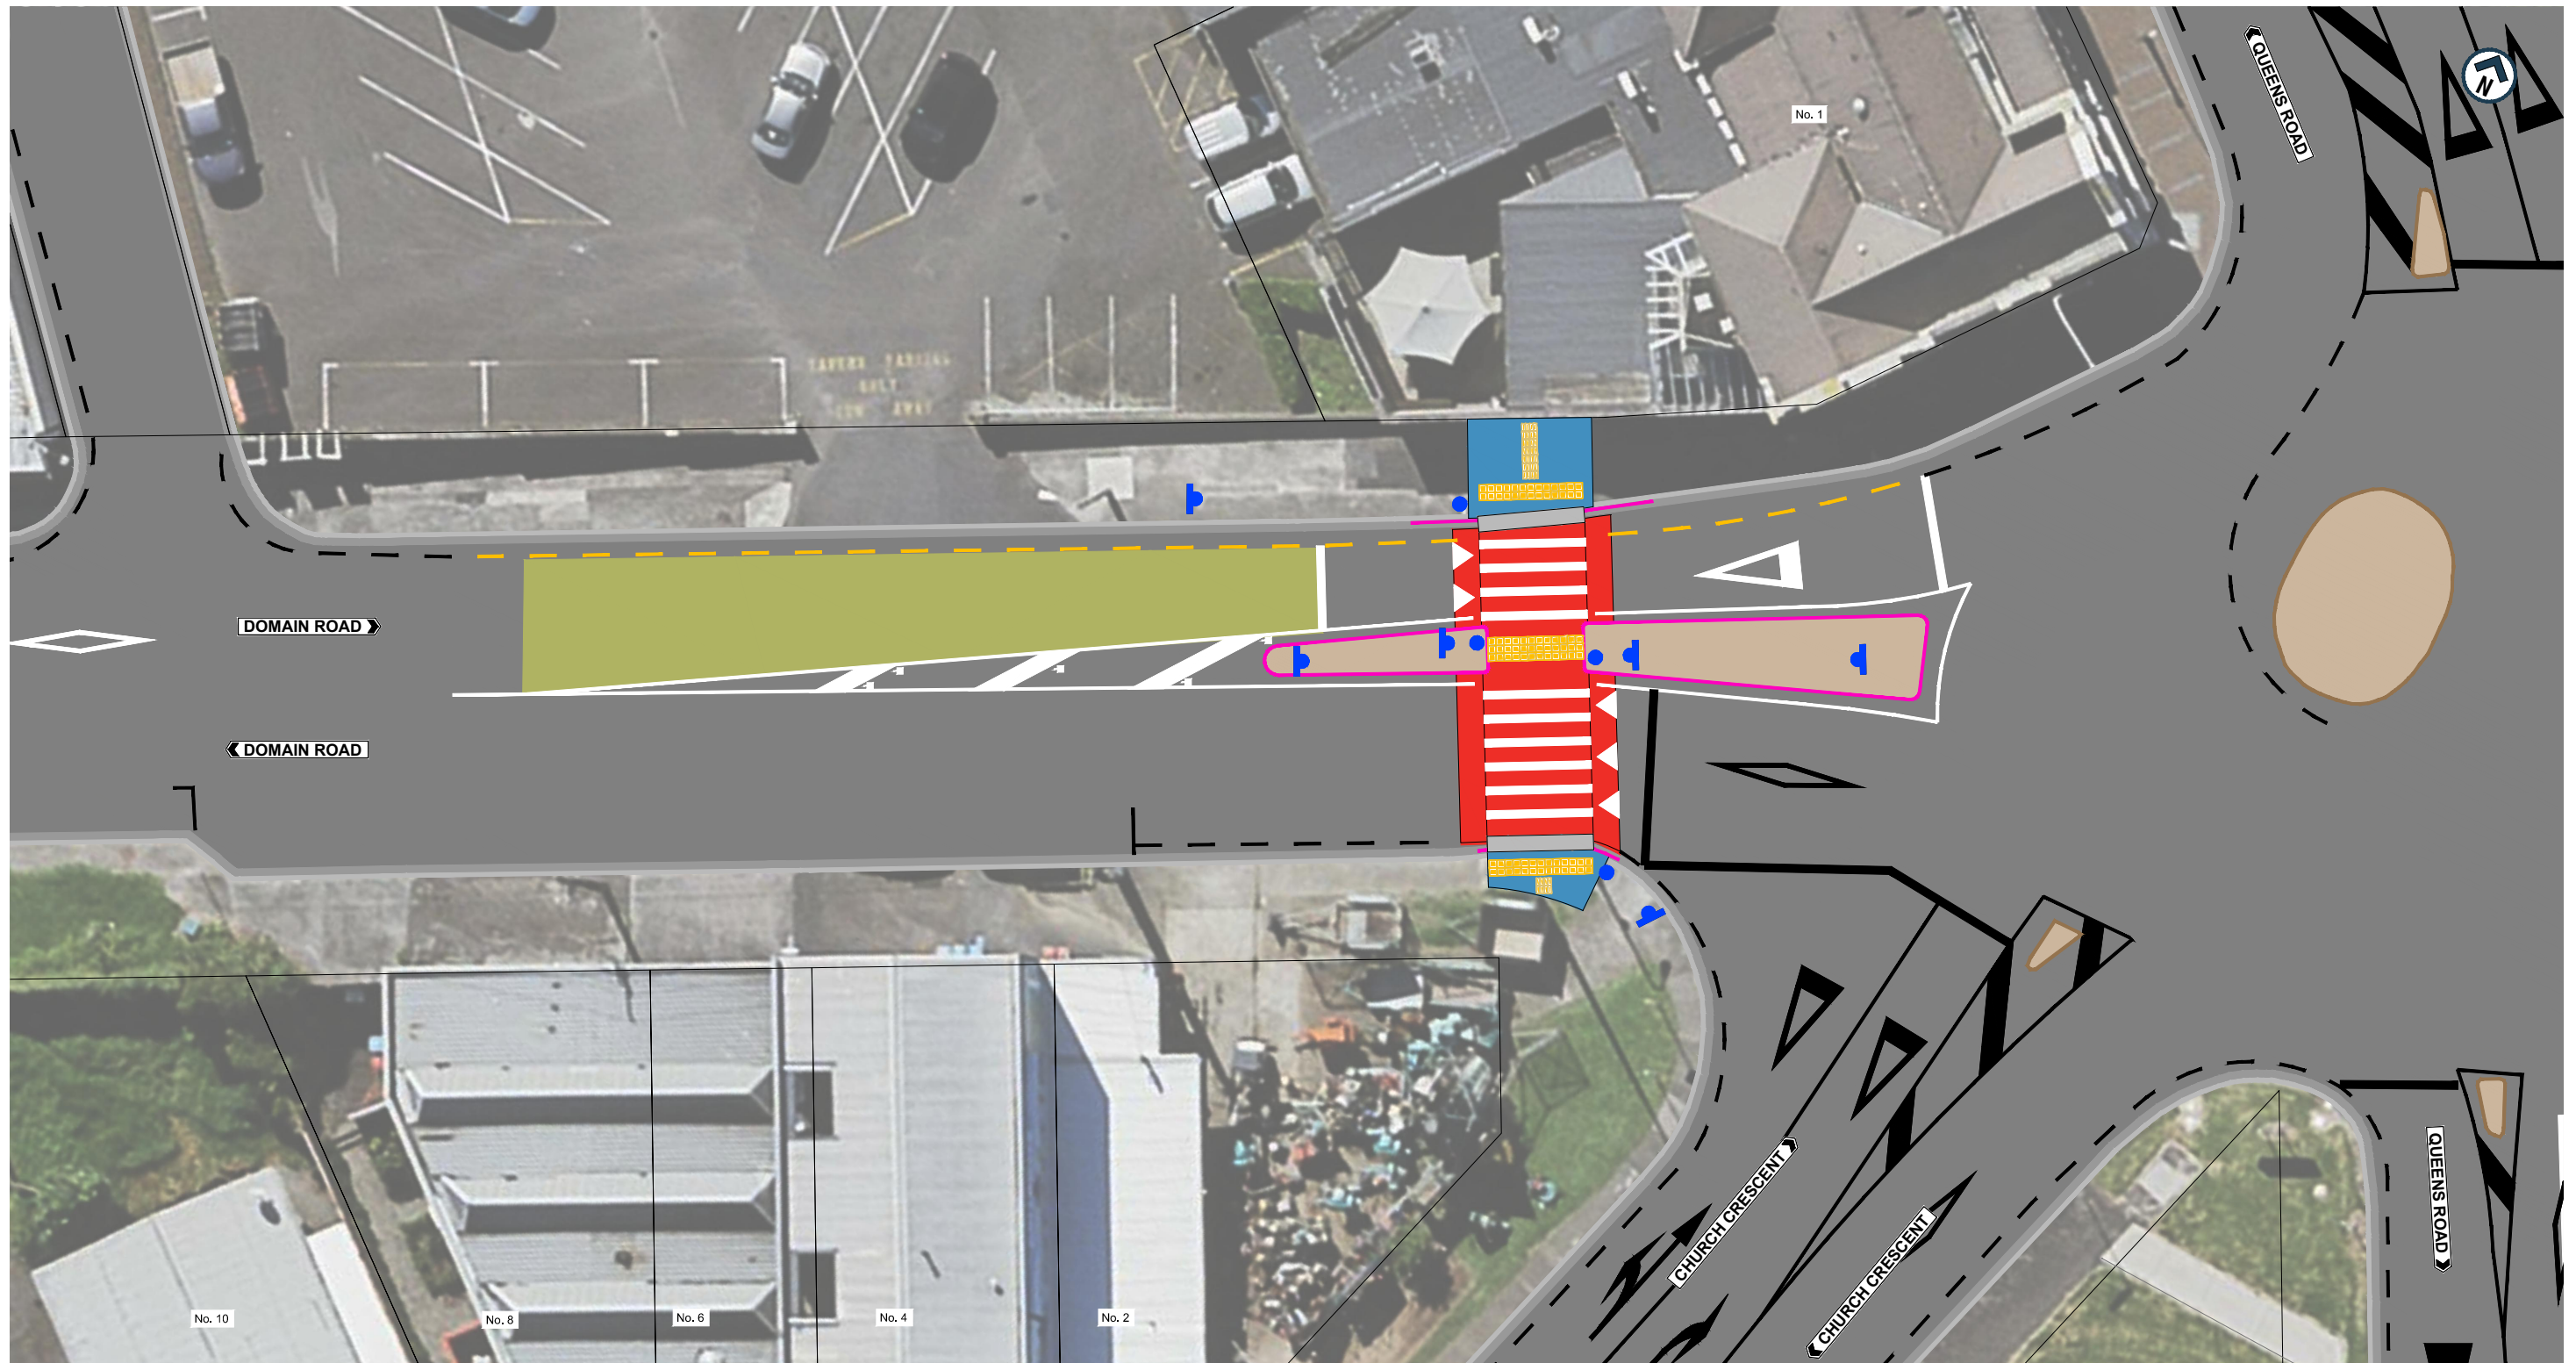

**LEGEND**

- NEW ROADMARKING
- EXISTING ROAD MARKING
- NEW KERBLINE
- EXISTING BROKEN YELLOW LINES "NSAAT"
- NEW BROKEN YELLOW LINES "NSAAT"
- NEW / RELOCATED SIGN
- NEW BI-DIRECTIONAL WHITE RRPMS
- NEW FOOTPATH
- NEW SPEED TABLE
- NEW TRAFFIC ISLAND / CYCLE SEPARATOR
- EXISTING TRAFFIC ISLAND
- NEW HIGH FRICTION SURFACE
- NEW DIRECTIONAL TACTILE PAVERS
- NEW WARNING TACTILE PAVERS



**AUCKLAND TRANSPORT**  
**1 DOMAIN ROAD - PANMURE**  
**MASS ACTION**  
**PEDESTRIAN IMPROVEMENTS**

FOR CONSULTATION

Date Stamp: 16/11/2018

A1 Scale: NTS      A3 Scale: NTS

Drawing No: 1A8027.00 (12) C800      Rev: **A**

**NOTE:** AERIAL VIEW IS OUTDATED AND IS FOR ILLUSTRATIVE PURPOSES ONLY