



200mm DO NOT SCALE - IF IN DOUBT, ASK

ORIGINAL SIZE A1

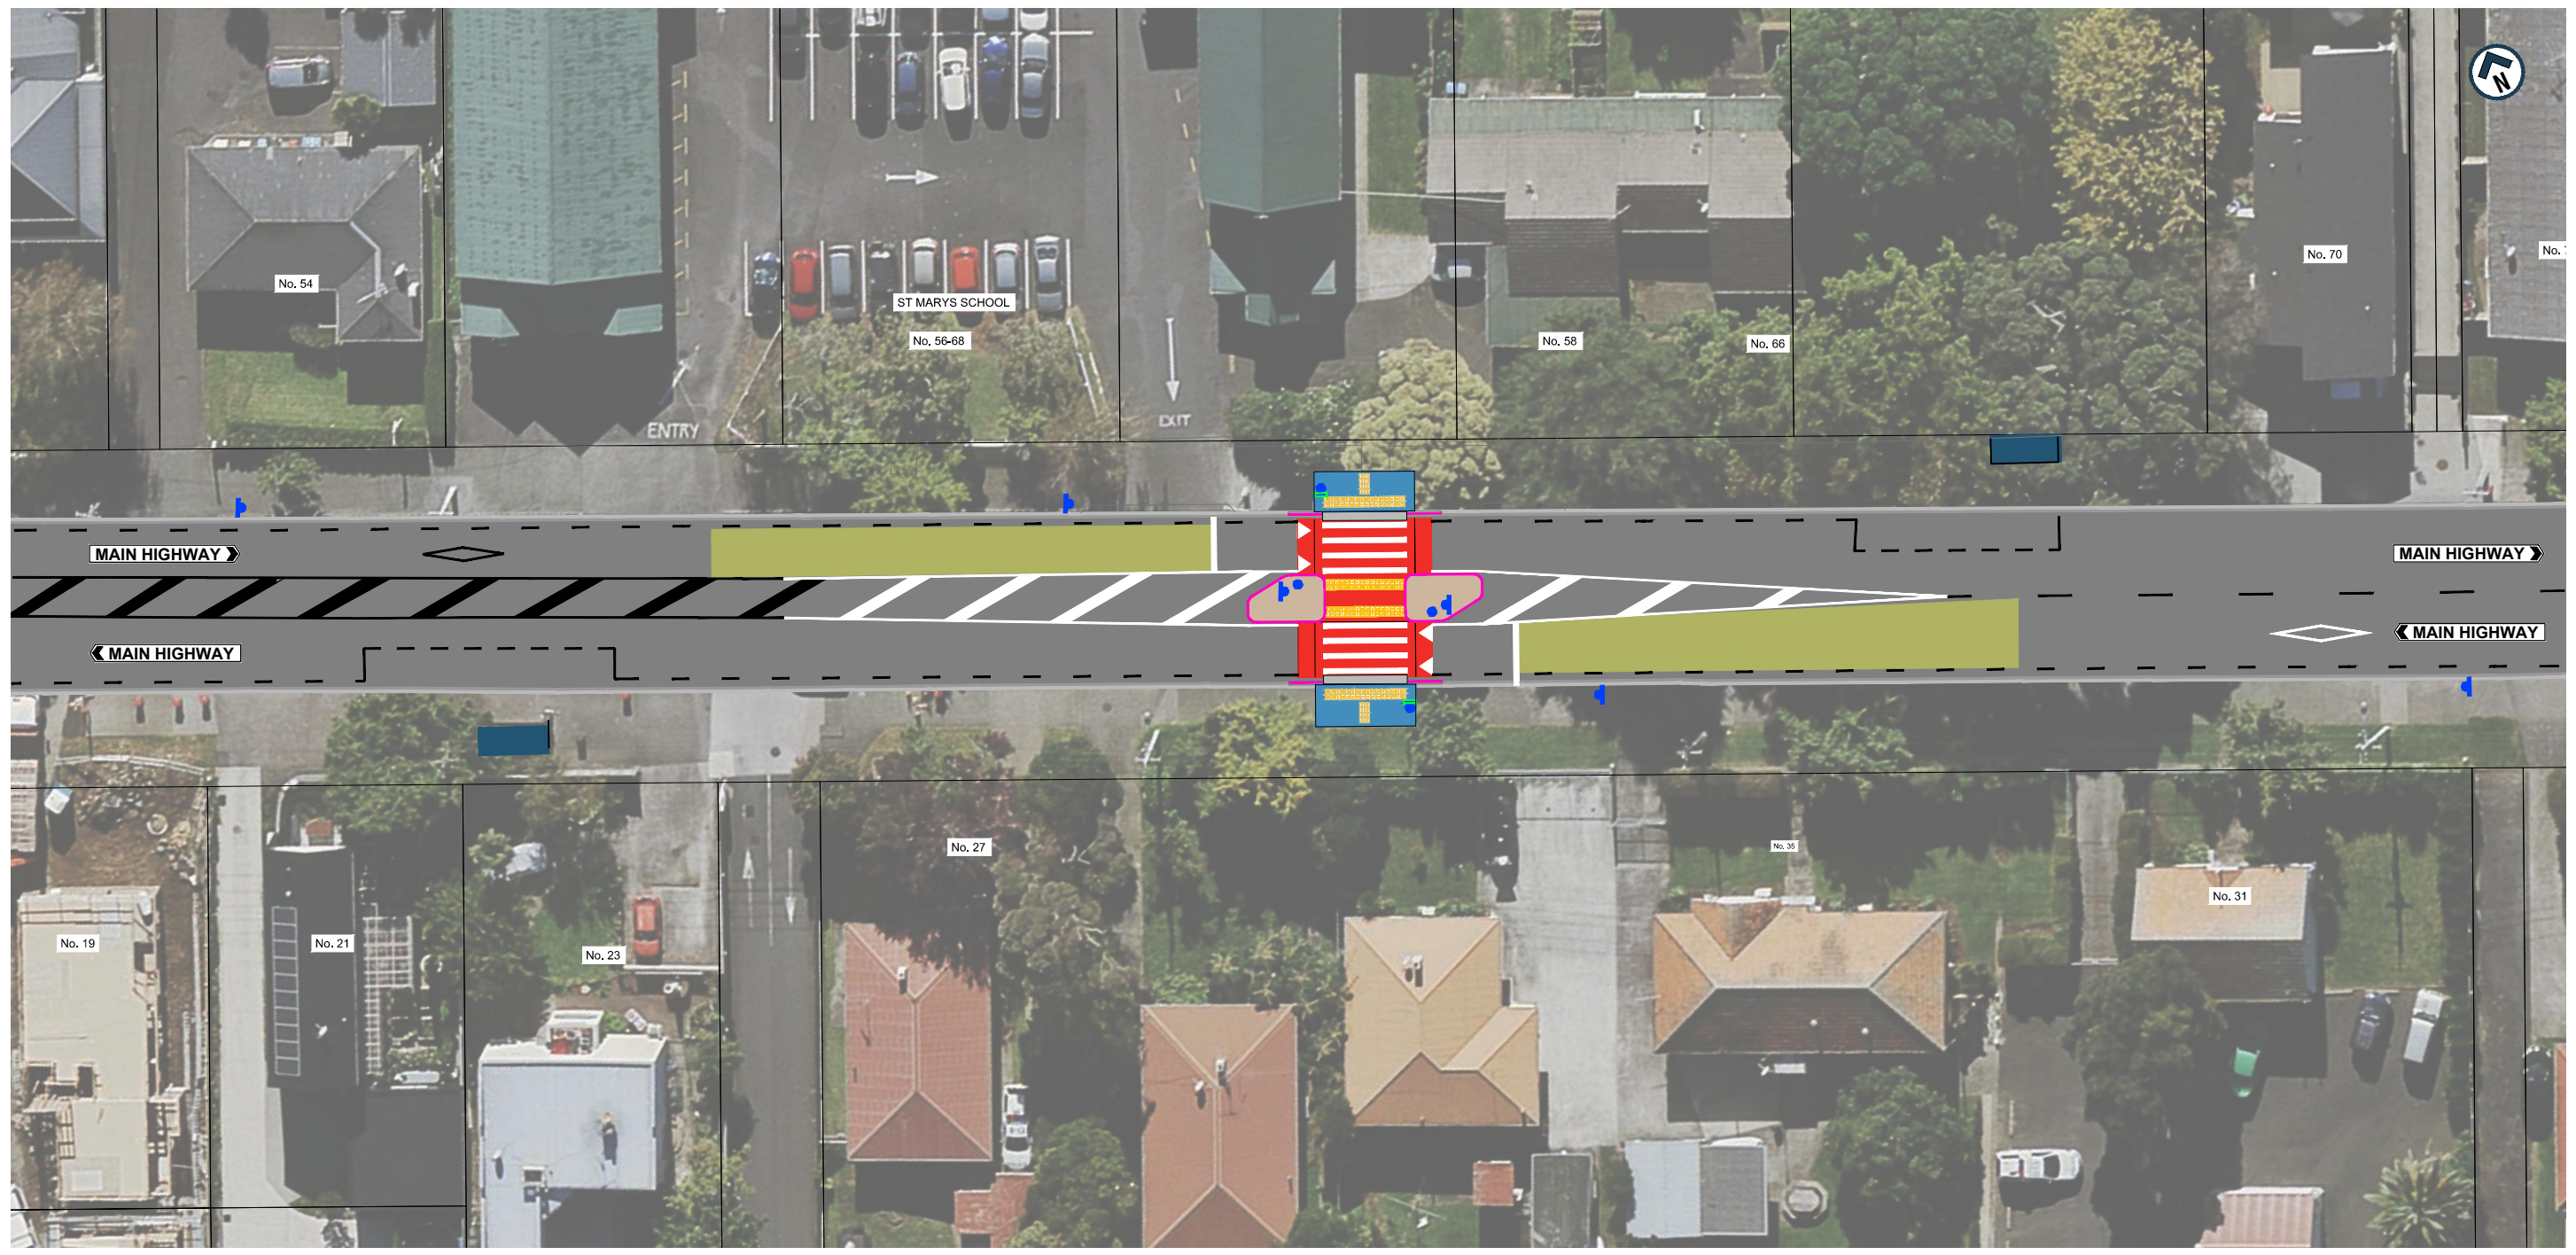

LEGEND

	NEW ROADMARKING		NEW FOOTPATH
	EXISTING ROAD MARKING		NEW SPEED TABLE
	NEW KERBLINE		NEW TRAFFIC ISLAND / CYCLE SEPARATOR
	EXISTING BROKEN YELLOW LINES 'NSAAT'		NEW HIGH FRICTION SURFACE
	NEW / RELOCATED SIGN		NEW DIRECTIONAL TACTILE PAVERS
	NEW BELISHA DISK AND POLE		NEW WARNING TACTILE PAVERS
	NEW 'STAY PUT' SIGN FOR SCHOOL PATROL		



AUCKLAND TRANSPORT
58 MAIN HIGHWAY - ELLERSLIE
MASS ACTION
PEDESTRIAN IMPROVEMENTS

FOR CONSULTATION			
Date Stamp: 19/11/2018			
A1 Scale	NTS	A3 Scale	NTS
Drawing No. 1A8027.00 (14) C800			Rev. A

NOTE: AERIAL VIEW IS OUTDATED AND IS FOR ILLUSTRATIVE PURPOSES ONLY