



200mm DO NOT SCALE - IF IN DOUBT, ASK

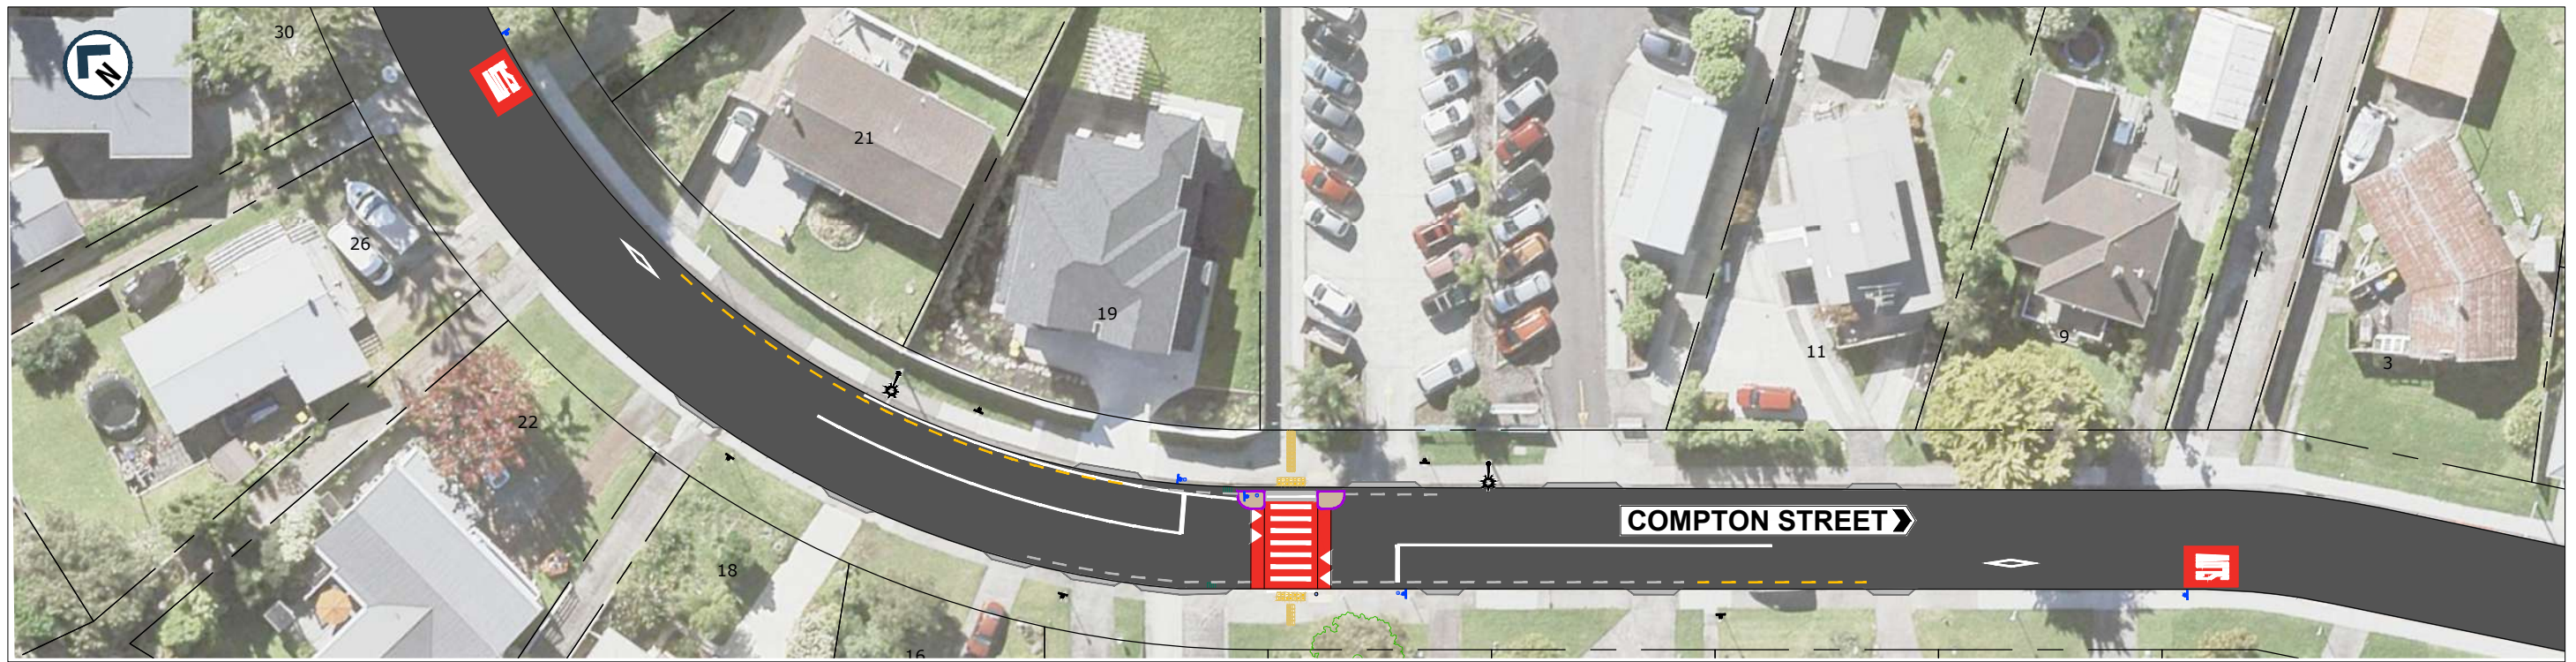

150  
100  
90  
80  
70  
60  
50  
40  
30  
20  
10  
0

ORIGINAL SIZE A1

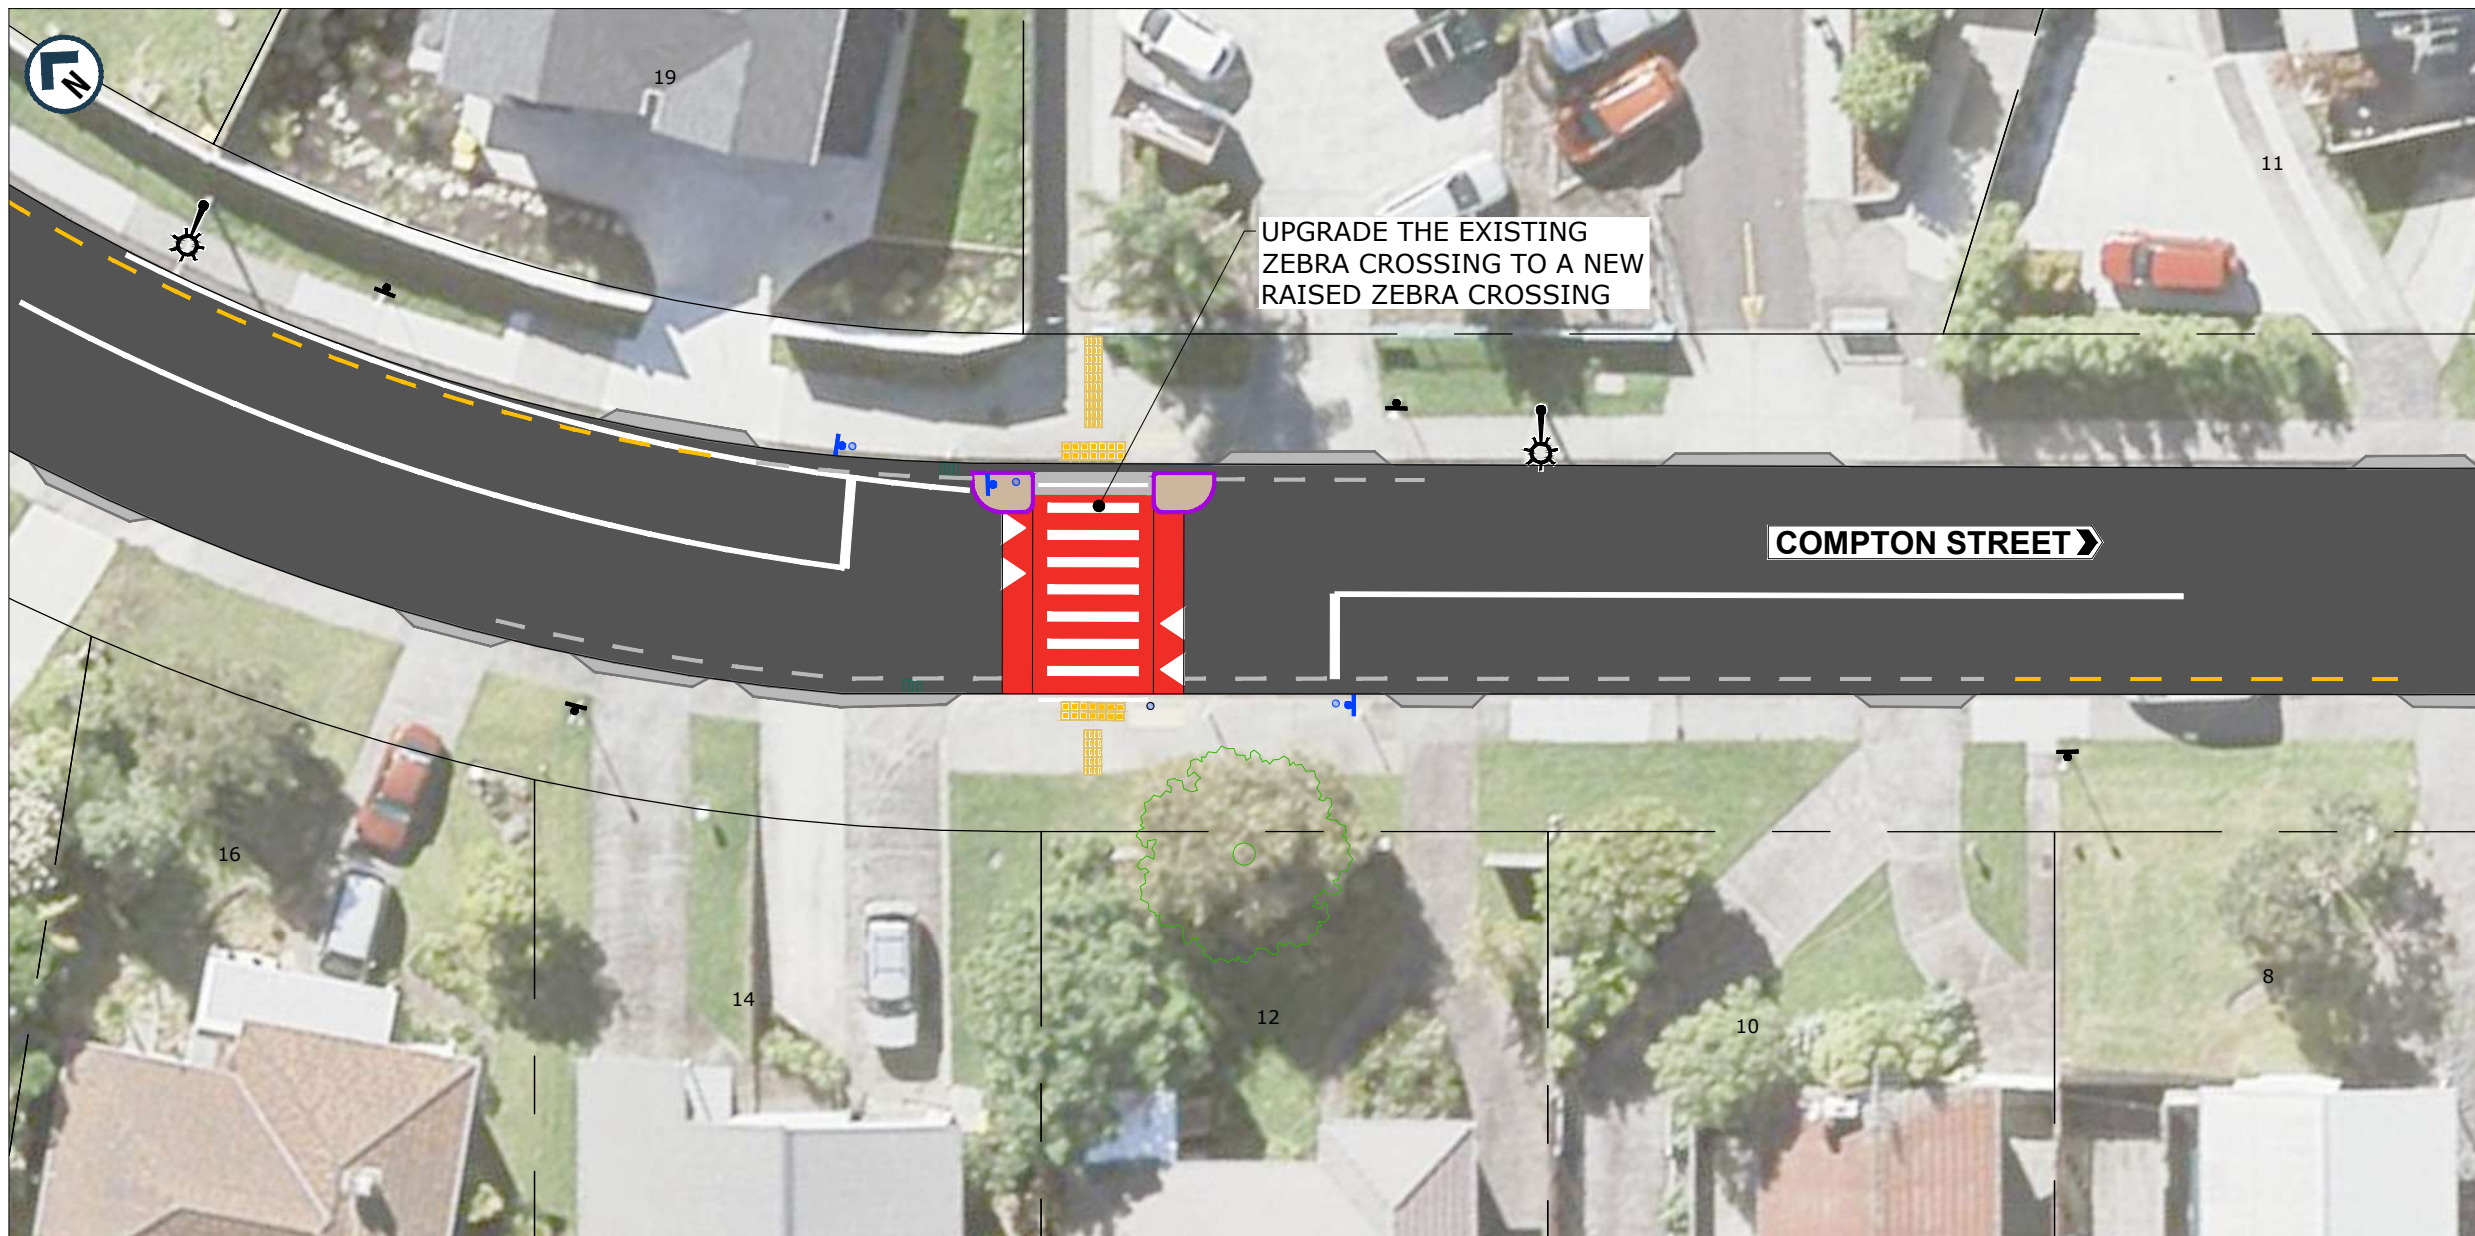

**LEGEND**

- NEW WHITE ROADMARKING
- EXISTING ROADMARKING
- EXISTING KERBLINE
- EXISTING BROKEN YELLOW LINES "NSAAT"
- NEW BROKEN YELLOW LINES "NSAAT"
- NEW / RELOCATED SIGN / BELISHA BEACON
- EXISTING SIGN
- NEW RED ROAD SURFACE WITH SLOW LETTERING
- NEW TRAFFIC ISLAND / SIDE ISLAND
- NEW SPEED TABLE
- NEW TACTILE PAVERS
- NEW DIRECTIONAL TACTILE PAVERS
- VEHICLE CROSSING
- STREET LIGHT
- FLAG POLE



AUCKLAND TRANSPORT  
MASS ACTION PEDESTRIAN  
IMPROVEMENTS  
12 COMPTON STREET, HILLCREST

FOR CONSULTATION

25 OCTOBER 2018

A1	NTS	A3	NTS
----	-----	----	-----

144272-CS3-200

A