


0 10m 25m
1:250 @ A1

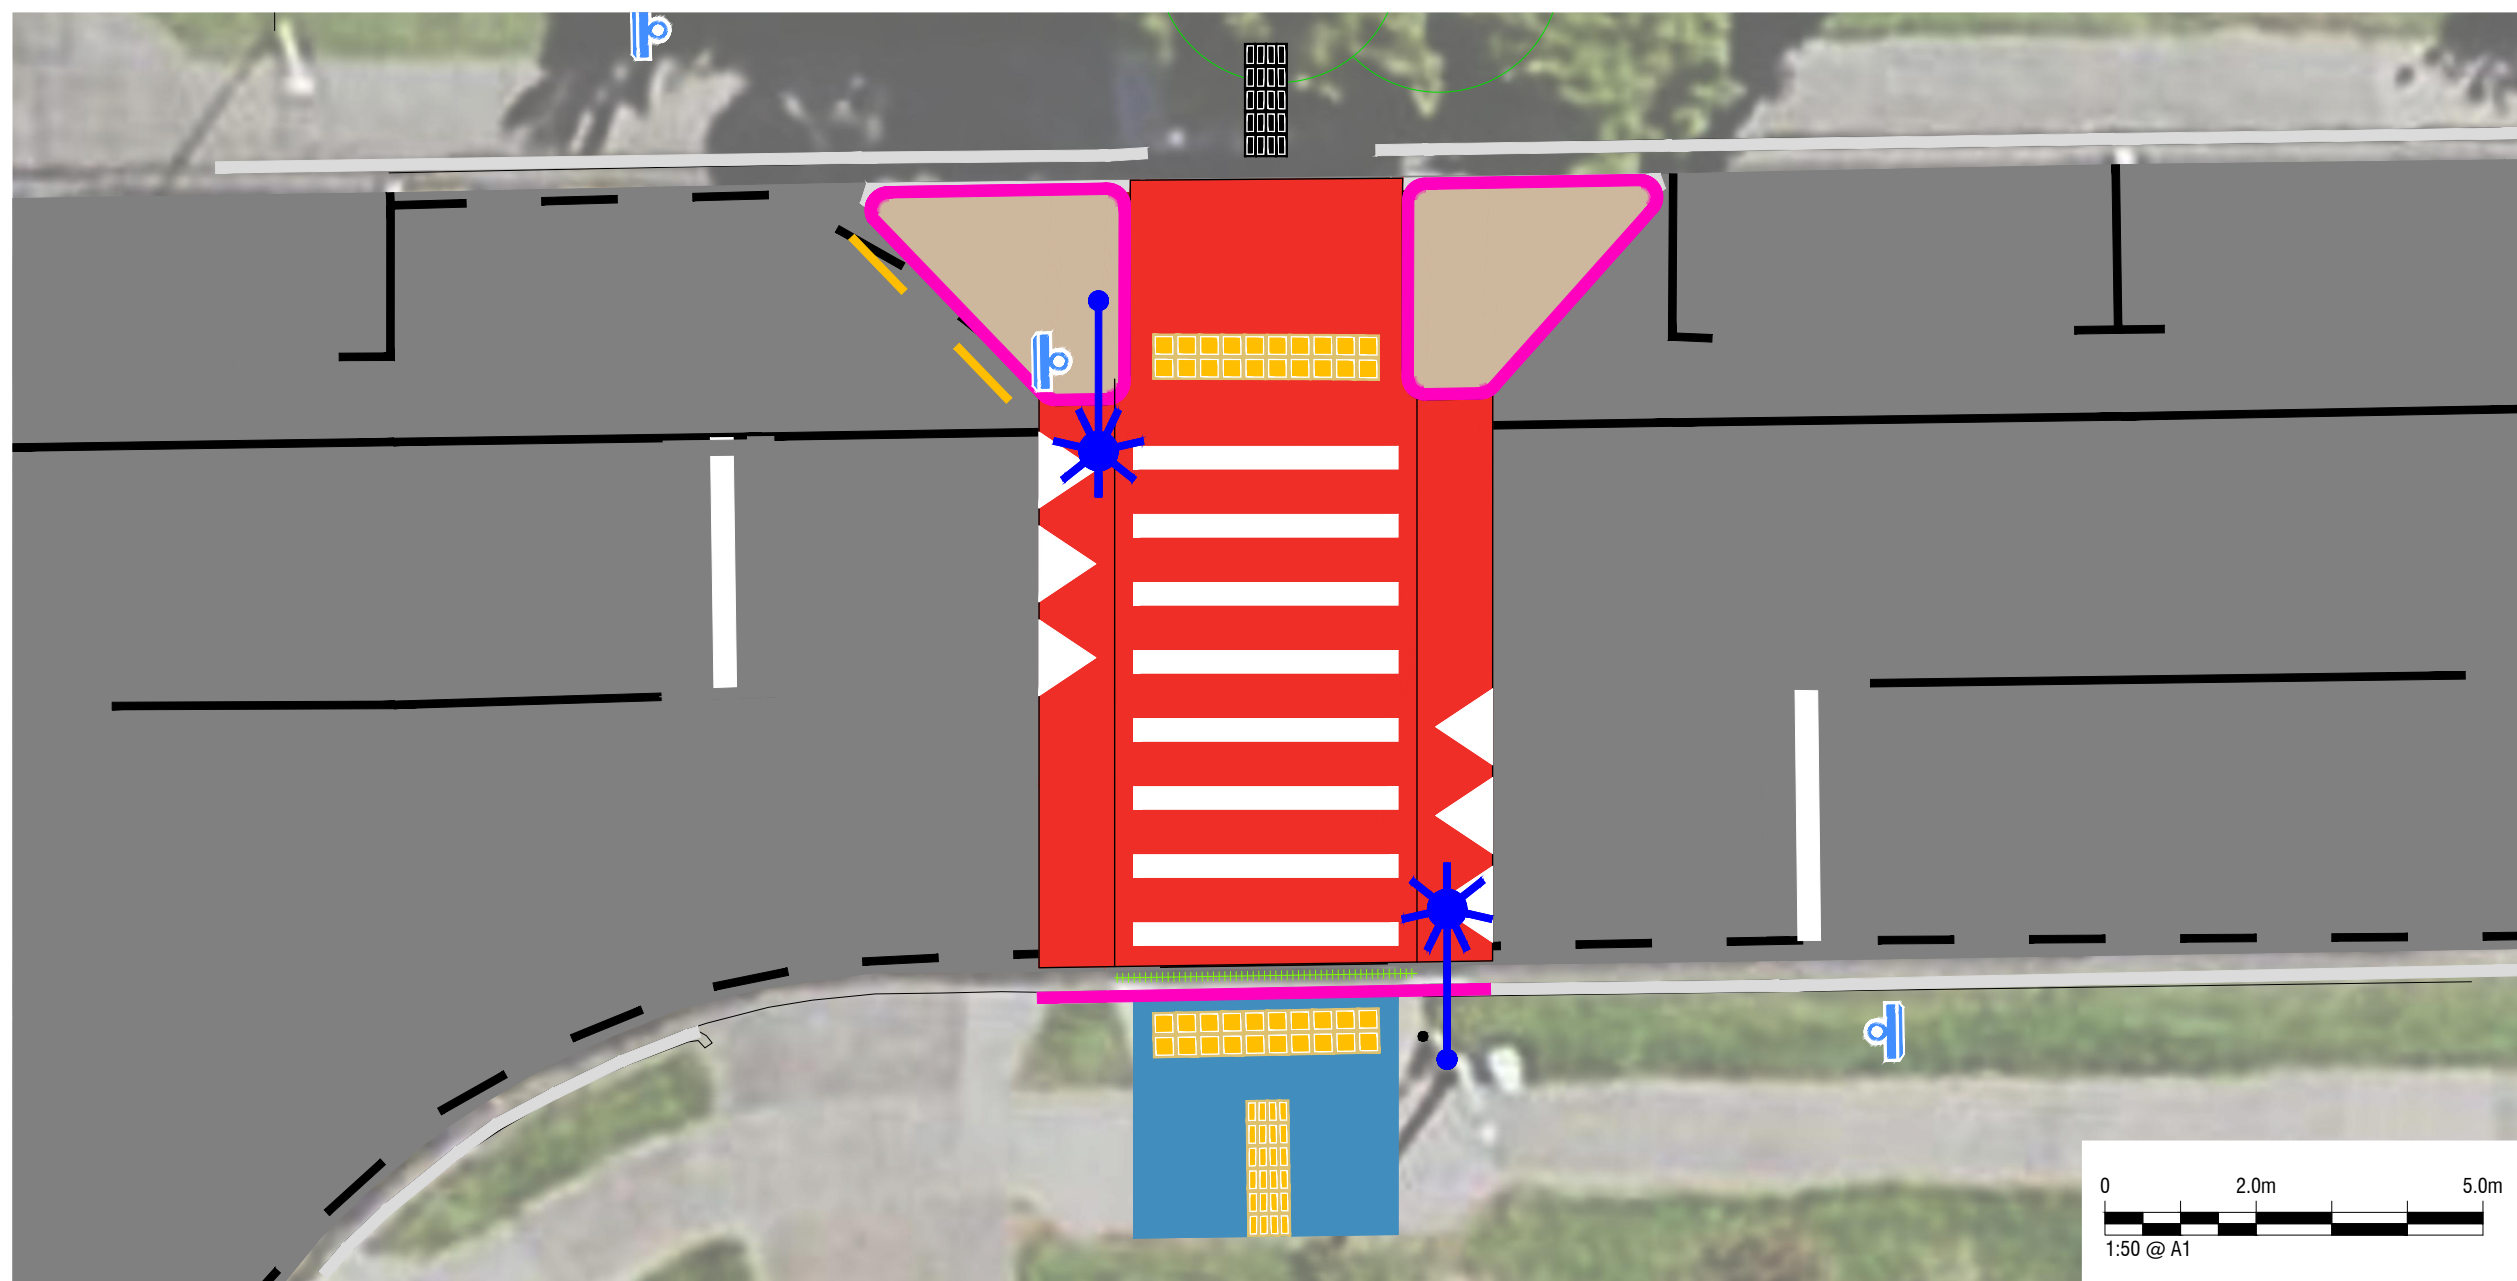

0 2.0m 5.0m
1:50 @ A1

ORIGINAL SIZE A1

- LEGEND:**
- PROPOSED FOOTPATH
 - PROPOSED TRAFFIC ISLAND
 - PROPOSED CONCRETE RAISED TABLE
 - PROPOSED TACTILE PAVER
 - PROPOSED CHEQUER PLATE
 - PROPOSED LINE MARKING
 - EXISTING LINE MARKING
 - PROPOSED NSAAT
 - PROPOSED KERB
 - PROPOSED SIGN
 - PROPOSED STREET LIGHT

AUCKLAND TRANSPORT
 MASS ACTION PEDESTRIAN
 IMPROVEMENTS. 13 WYCHERLEY
 DRIVE, BUCKLANDS BEACH

FOR CONSULTATION			
Date Stamp		12/11/18	
A1 Scales	1:250	A3 Scales	1:500
Drawing No. 01611.143-10-EX300			Rev. 2