







200mm  
DO NOT SCALE - IF IN DOUBT, ASK  
150  
100  
90  
80  
70  
60  
50  
40  
30  
20  
10  
0  
ORIGINAL SIZE A1

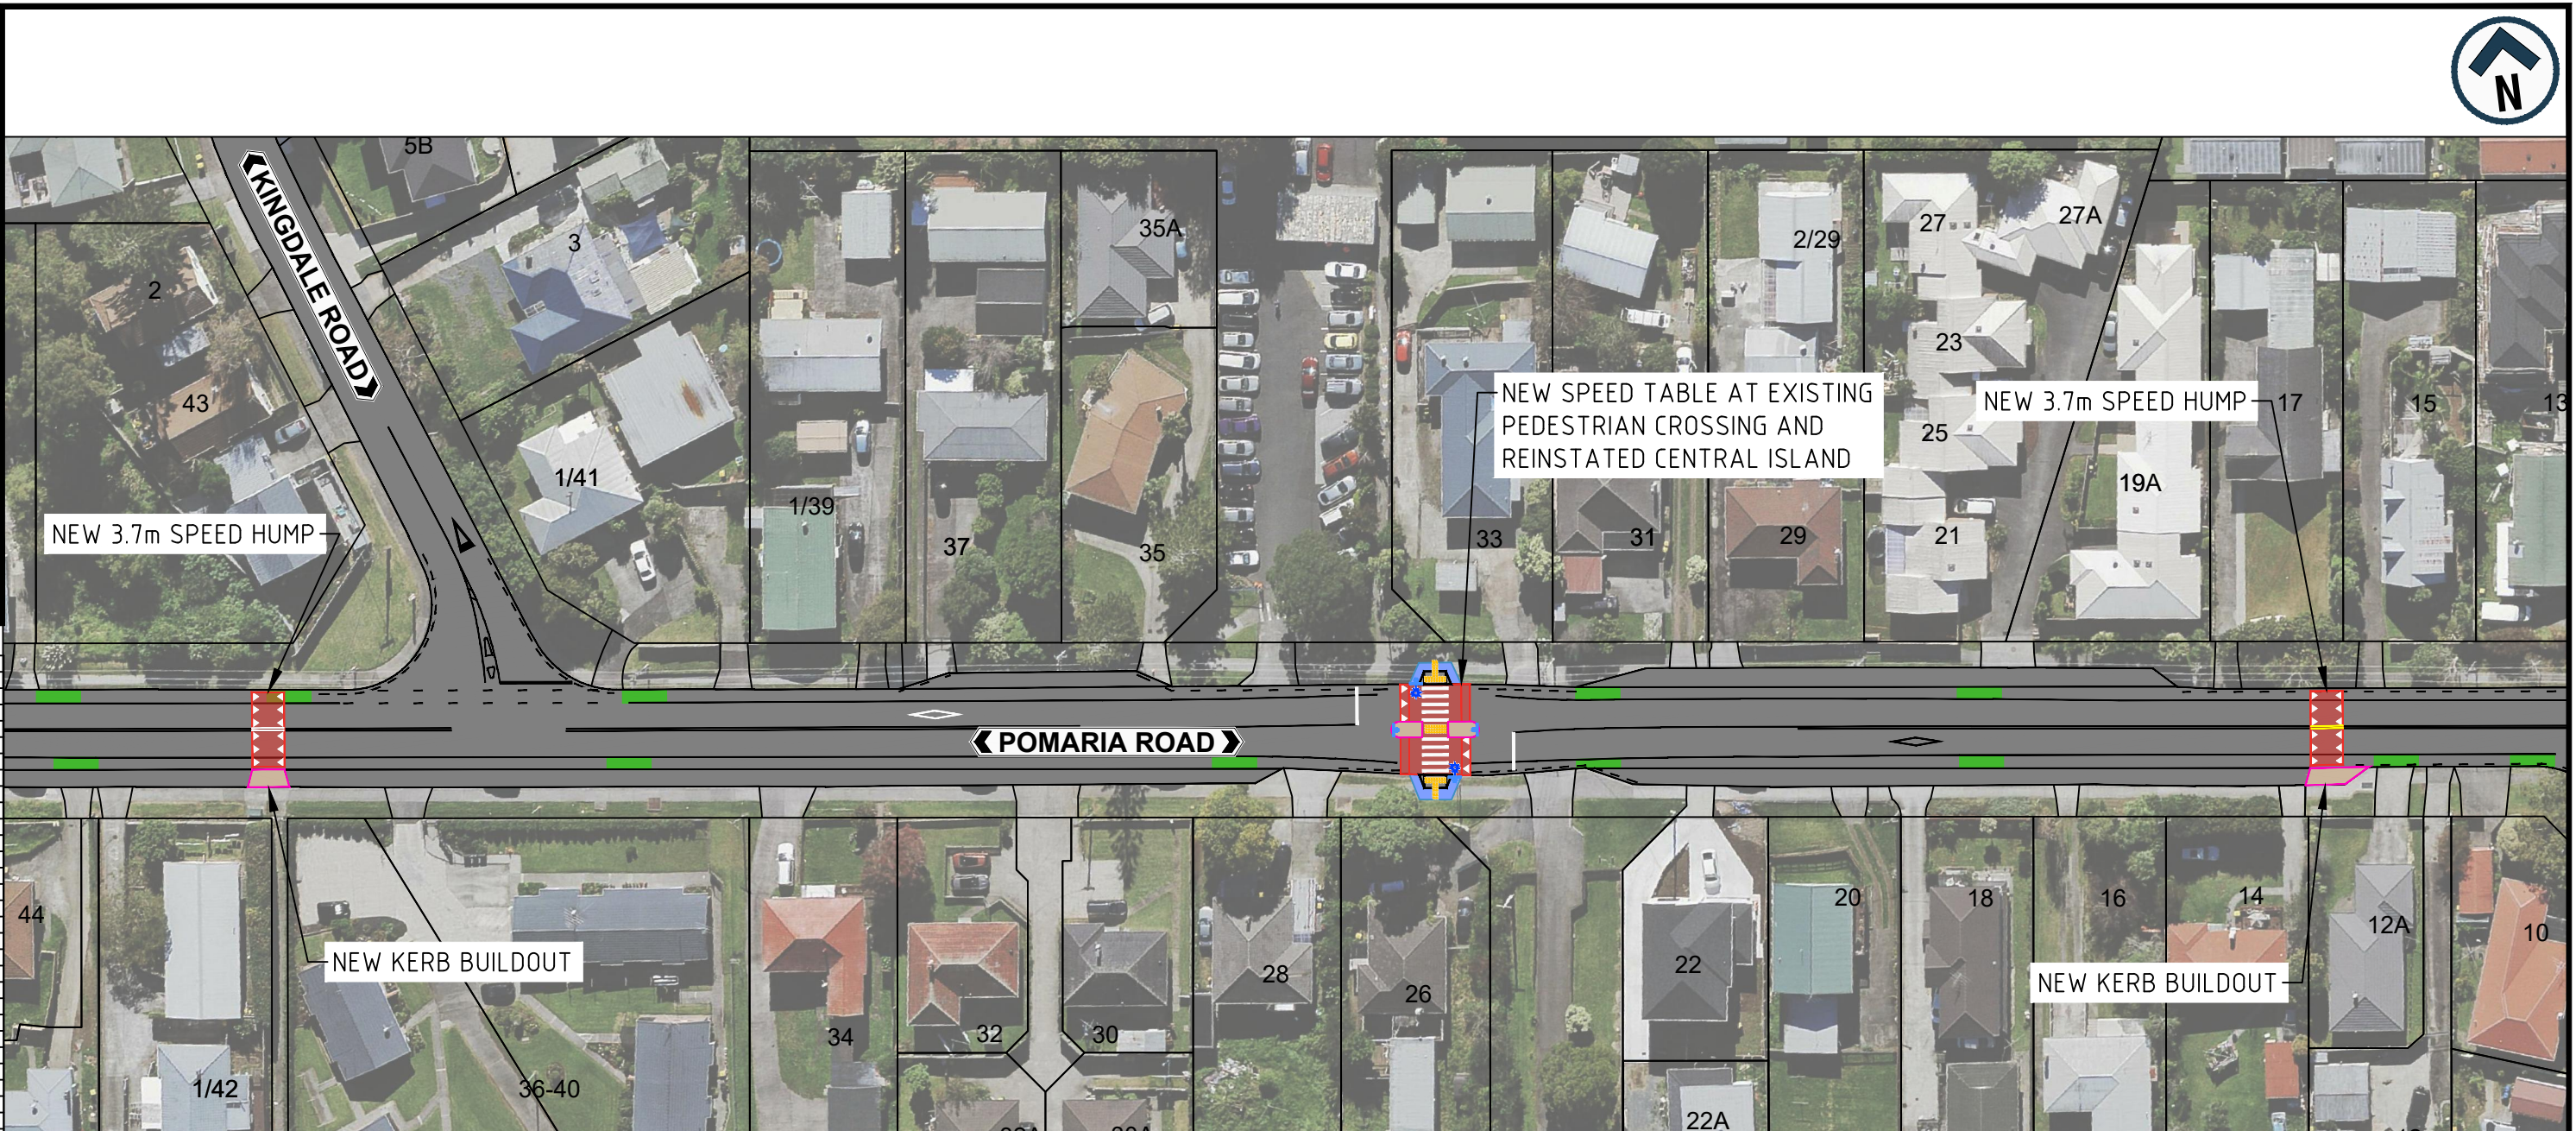

**LEGEND:**

- EXISTING ROADMARKING 
- NEW ROADMARKING 
- NEW KERB 
- NEW SPEED HUMP/TABLE 
- NEW FOOTPATH 
- EXISTING CYCLE LANE 
- NEW KEEP LEFT SIGN 
- NEW STREETLIGHT 



**Auckland Transport**  
HENDERSON RESIDENTIAL SPEED MANAGEMENT  
12, 26 & 42 POMARIA ROAD  
PROPOSED SPEED TABLE, SPEED HUMPS &  
KERB BUILDOUTS

Status Stamp: **FOR CONSULTATION**

Date Stamp: 06/12/2019

A1 Scale	1:375	A3 Scale	1:750
----------	-------	----------	-------

Drawing No. Rev.