



ORIGINAL SIZE A1

200mm DO NOT SCALE - IF IN DOUBT, ASK

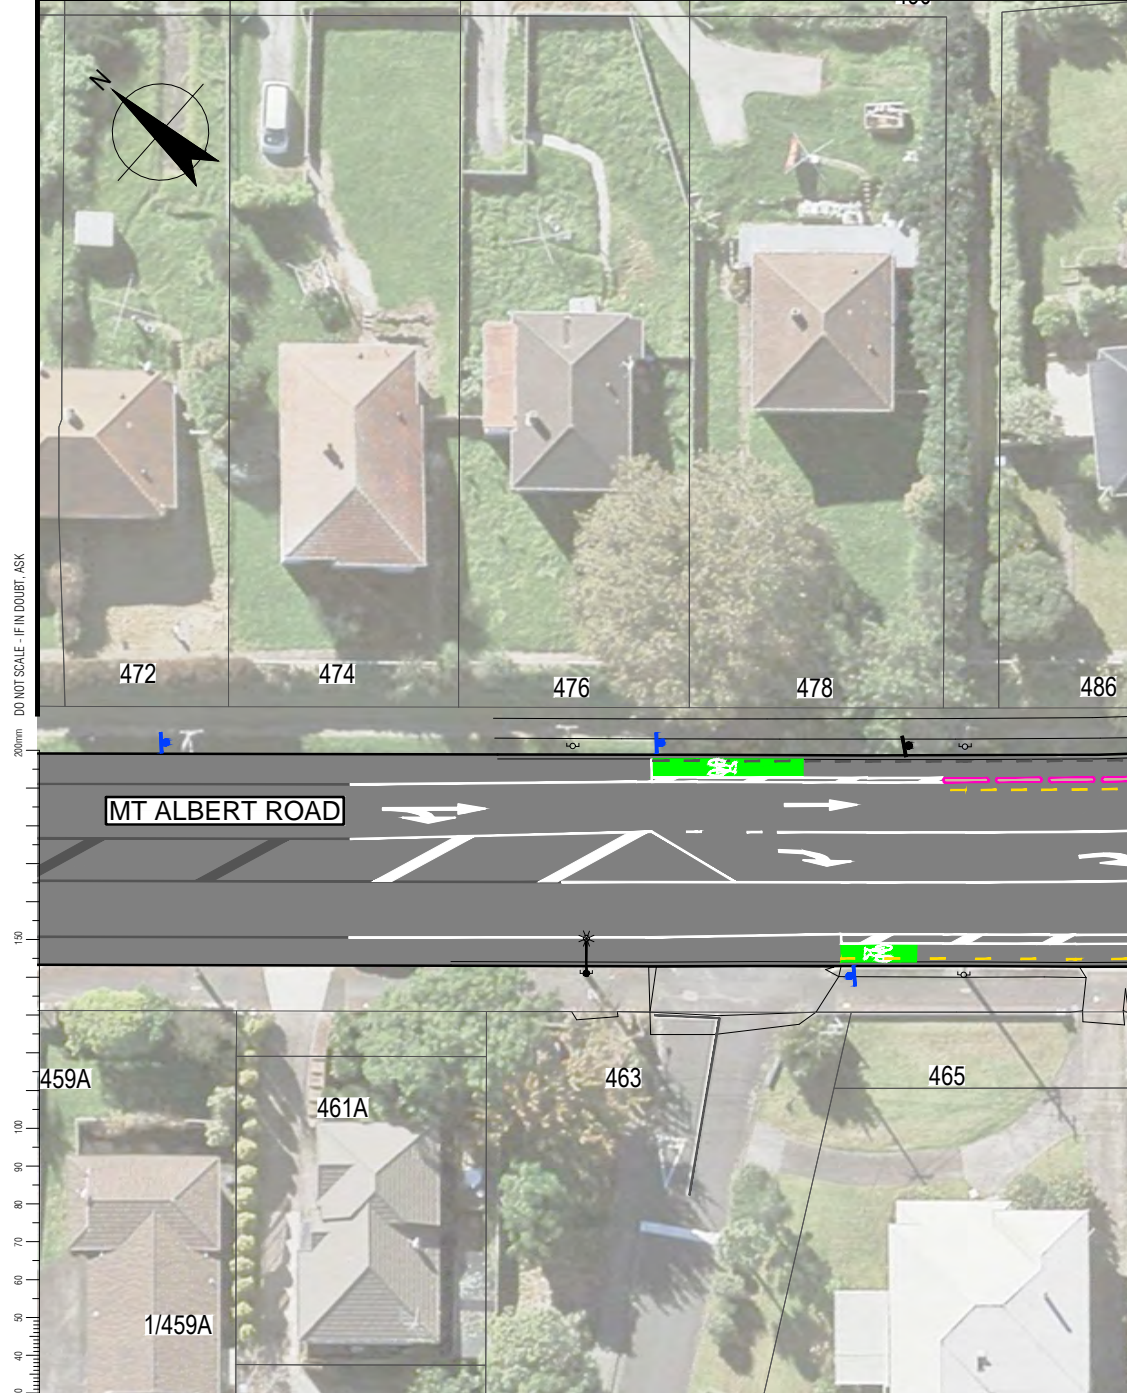

LEGEND	
	EXISTING KERB AND CHANNEL
	PROPOSED KERB AND CHANNEL
	EXISTING ROAD MARKING
	PROPOSED WHITE ROAD MARKING
	PROPOSED YELLOW ROAD MARKING
	PROPOSED GREEN ROAD MARKING
	PROPOSED CYCLE LANE SURFACING
	PROPOSED ADVANCE STOP BOX
	PROPOSED PRAM CROSSING
	PROPOSED TACTILE PAVERS
	PROPOSED DIRECTIONAL TACTILE PAVERS
	PROPOSED FOOTPATH
	PROPOSED GRASS BERM
	EXISTING DRIVEWAY TO BE RECONSTRUCTED
	NEW CYCLE LANE SEPARATOR
	PROPERTY BOUNDARY
	EXISTING BUS SHELTER
	EXISTING POWER POLE
	EXISTING STREET LIGHT
	EXISTING STREET LIGHT WITH POWER POLE
	PROPOSED SIGNAL POLE WITH PEDESTRIAN PUSH BUTTON
	PROPOSED SIGNAL POLE WITH MAST ARM
	EXISTING TRAFFIC SIGN
	NEW/ RELOCATED TRAFFIC SIGN



AUCKLAND TRANSPORT
MOUNT ROSKILL SAFER COMMUNITY
MT ALBERT ROAD/ FROST ROAD
INTERSECTION

FOR CONSULTATION			
Date Stamp: 02/2022			
A1 Scale: 1:250	A3 Scale: 1:500		
Drawing No: 12540690-G101			Rev: B

