



DO NOT SCALE - IF IN DOUBT, ASK
200mm
150
100
90
80
70
60
50
40
30
20
10
0
ORIGINAL SIZE A1



- KEY**
- 1 NEW RED COLOURED SURFACING
 - 2 NEW / RECONSTRUCT FOOTPATH
 - 3 NEW TRAFFIC ISLAND
 - 4 NEW NO STOPPING AT ALL TIMES MARKING
 - 5 NEW STOP PRIORITY

- LEGEND**
- - - EXISTING NO STOPPING LINES
 - - - NEW NO STOPPING LINES
 - NEW KERBLINE
 - NEW TRAFFIC ISLAND
 - NEW / RECONSTRUCT FOOTPATH
 - NEW RED COLOURED SURFACING
 - ▭ NEW PRAM CROSSING
 - ▭ NEW HEAVY DUTY SLOT DRAIN
 - ▭ NEW TACTILE PAVERS
 - ⊙ EXISTING STREET LIGHT

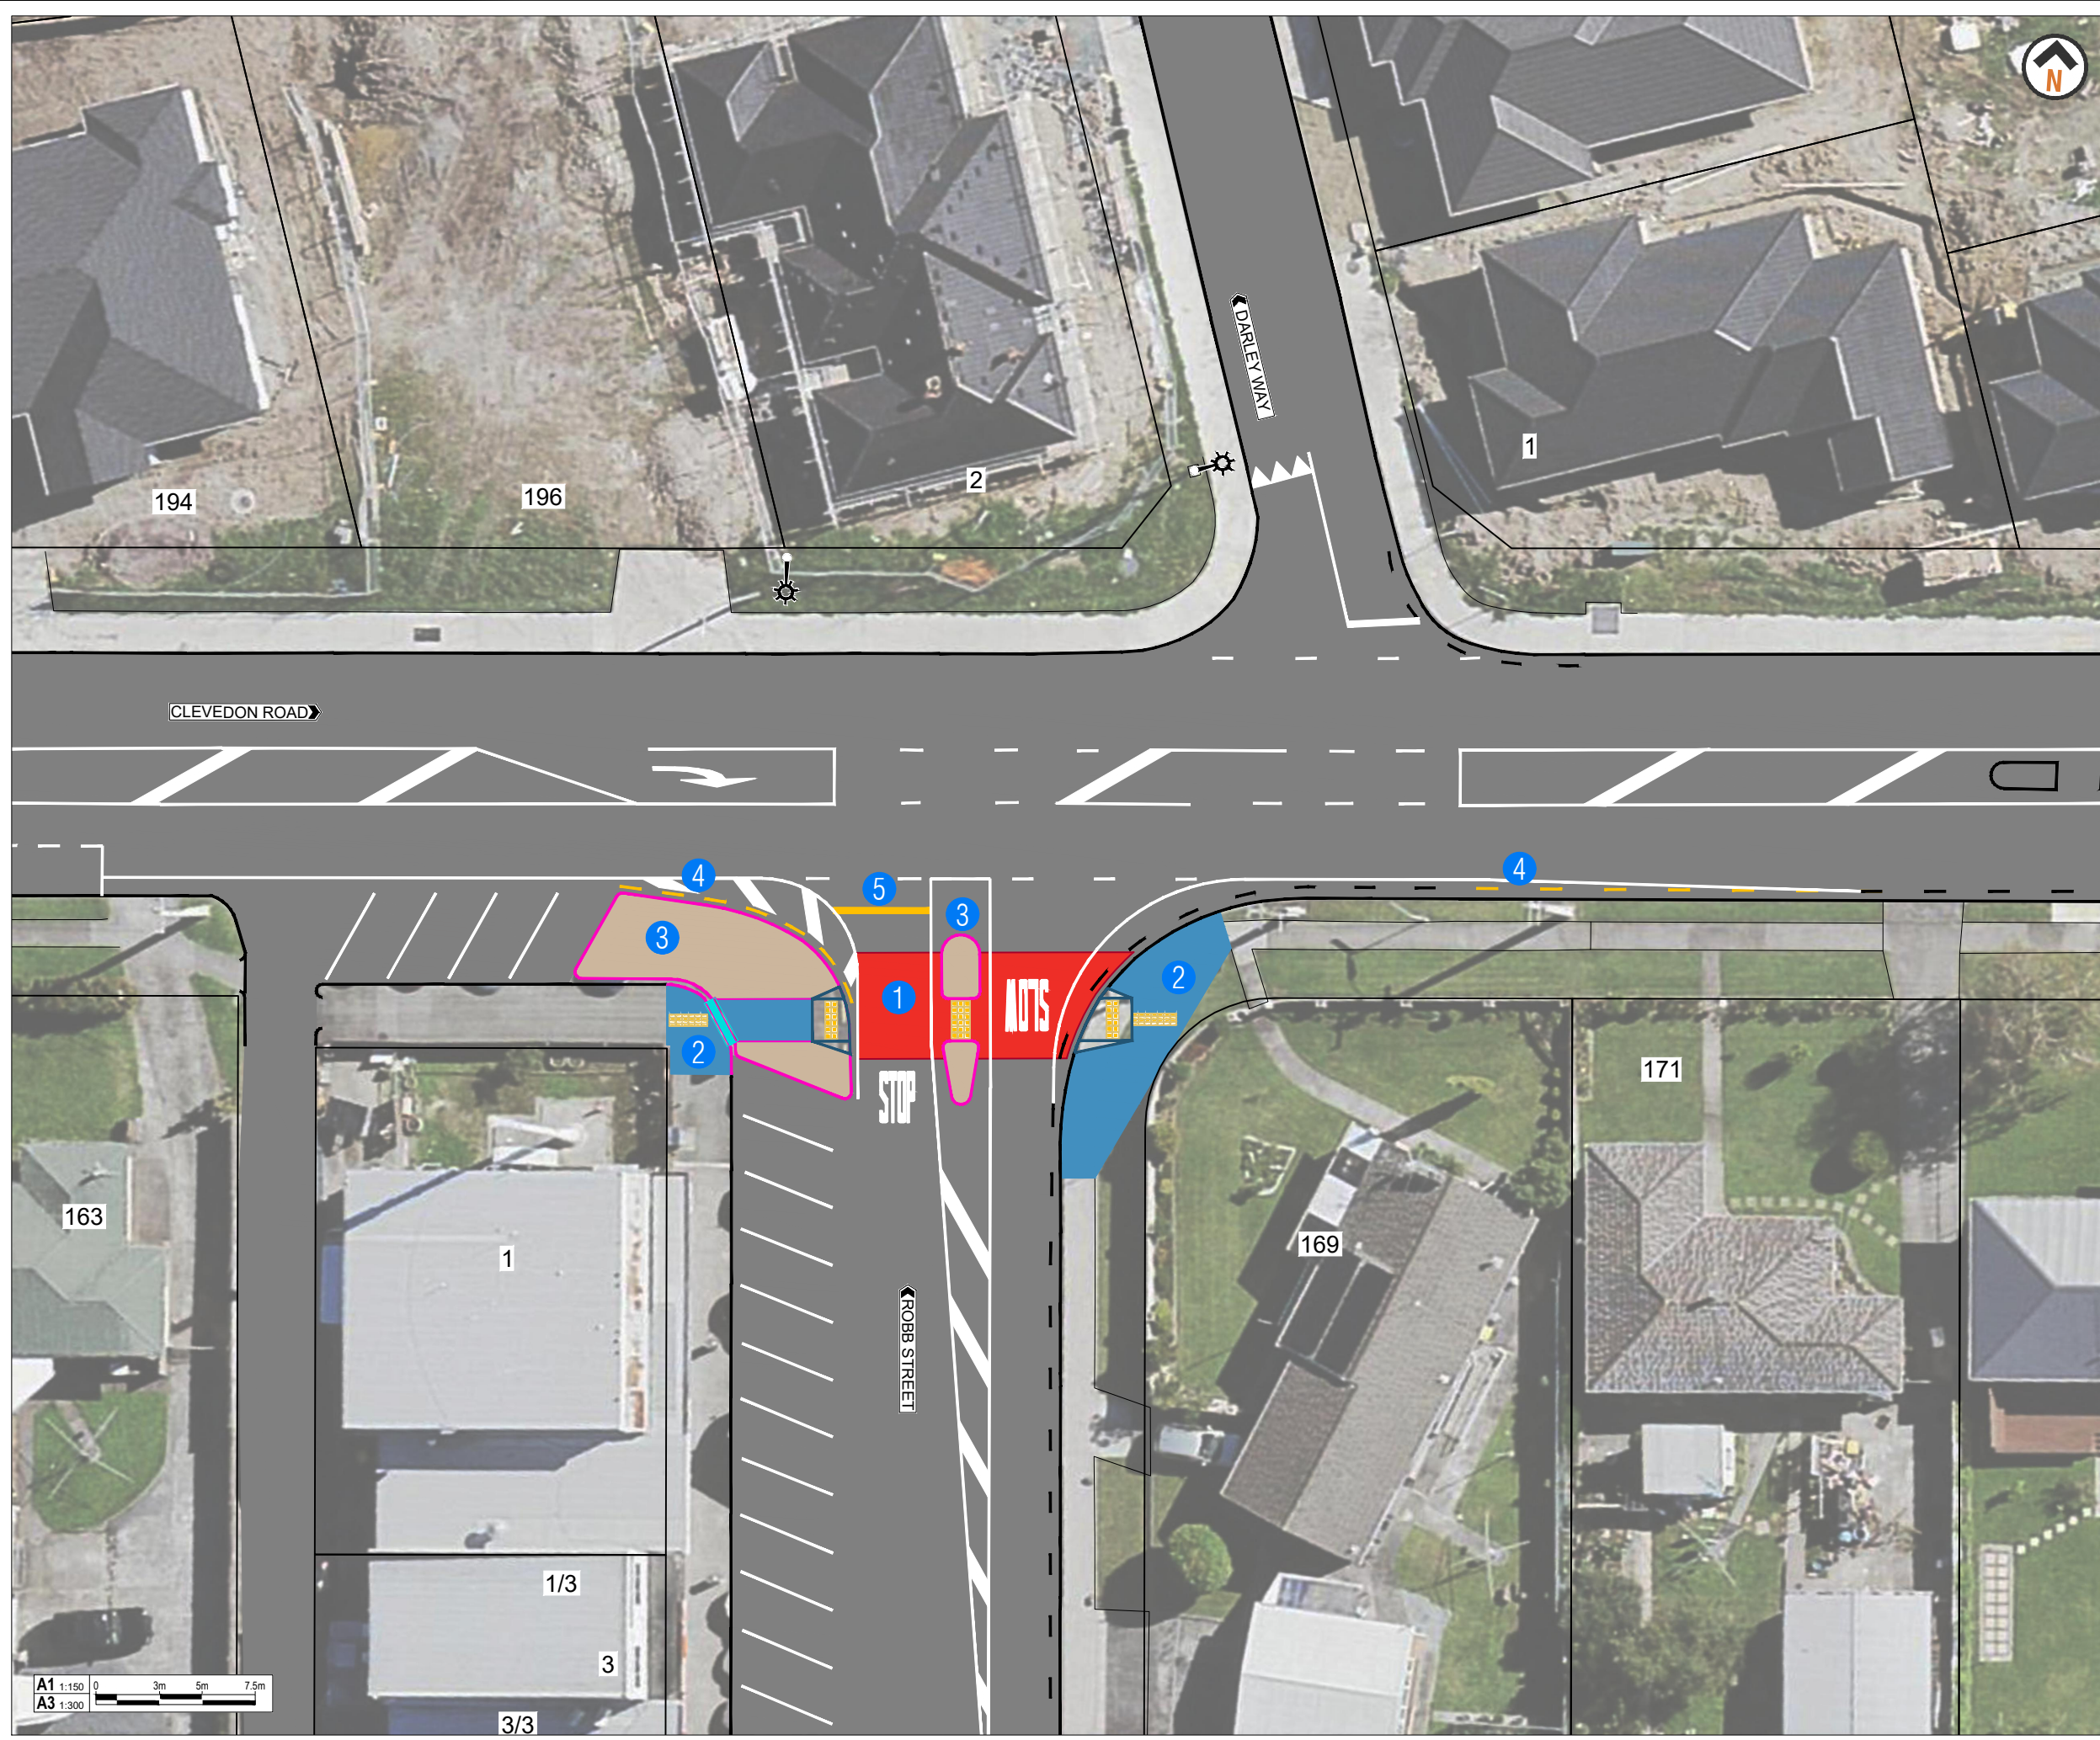

AUCKLAND TRANSPORT
LOCAL BOARD PROJECT SOUTH
PACKAGE CLEVEDON ROAD -
ROBB STREET INTERSECTION

Status Stamp	FOR INFORMATION			
Date Stamp	16/09/2022			
A1 Scale	1:150	A3 Scale	1:300	
Drawing No.	2022-AT-026_G030		Rev.	A

