


DO NOT SCALE - IF IN DOUBT, ASK

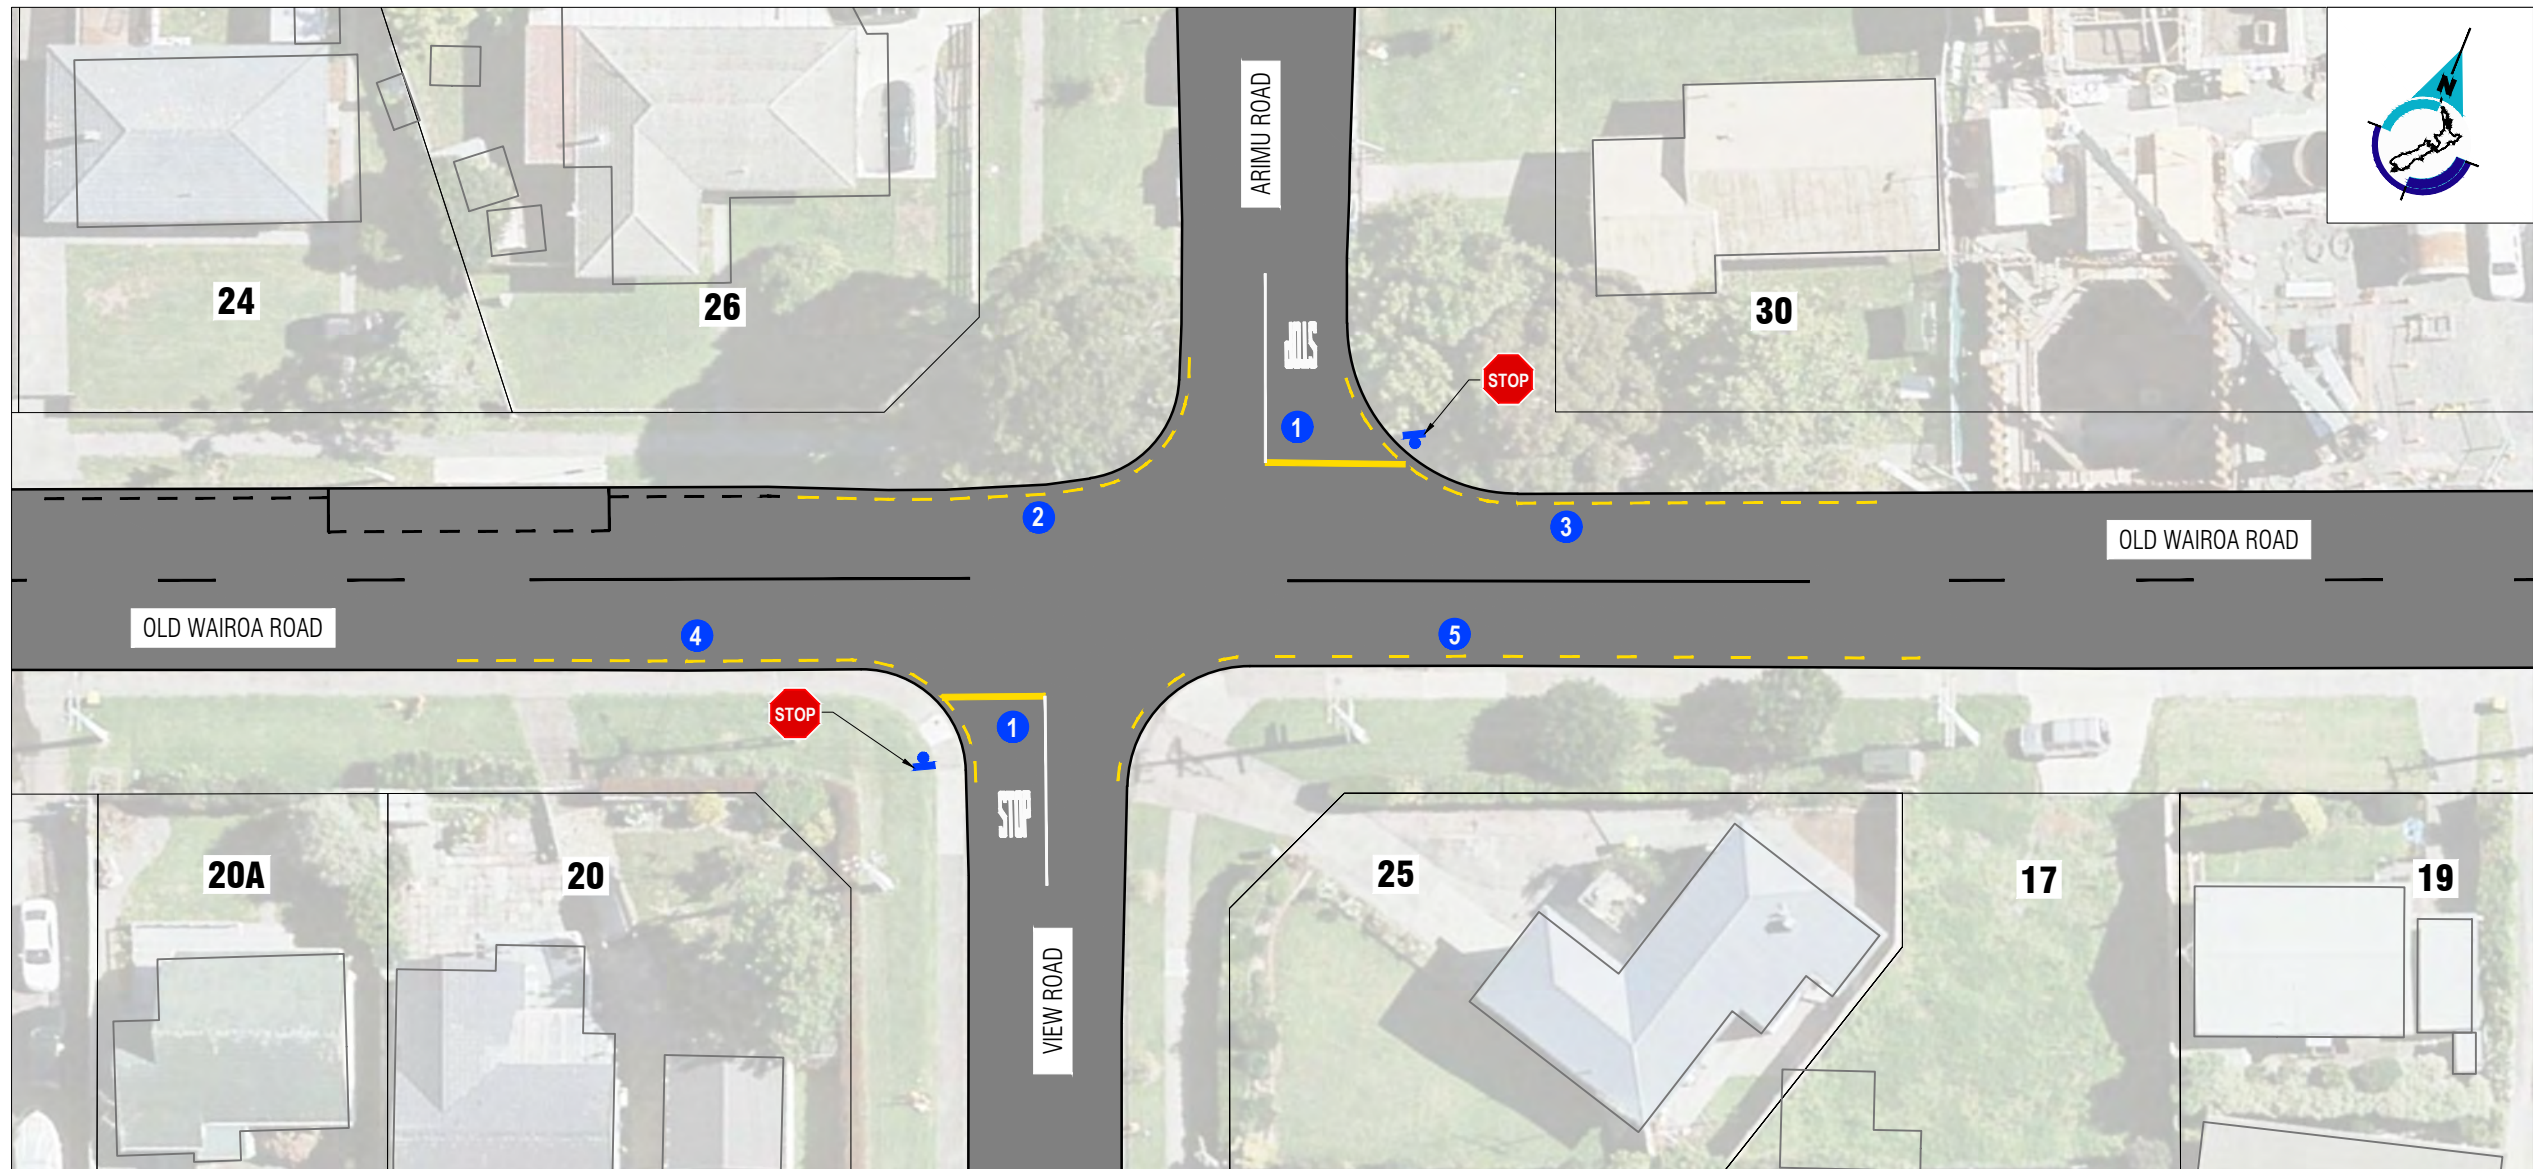

- 1 NEW STOP CONTROLLED INTERSECTION
- 2 EXTEND EXISTING NO STOPPING AT ALL TIMES ROAD MARKING. NO LOSS OF CARPARK SPACE.
- 3 NEW 31m NO STOPPING AT ALL TIMES ROAD MARKING. LOSS OF 4 CARPARK SPACES.
- 4 NEW 31m NO STOPPING AT ALL TIMES ROAD MARKING. LOSS OF 2 CARPARK SPACES.
- 5 NEW 46m NO STOPPING AT ALL TIMES ROAD MARKING. LOSS OF 4 CARPARK SPACES.

**LEGEND**

- EXISTING KERB/ROAD MARKING
- NEW WHITE ROAD MARKING
- NEW YELLOW ROAD MARKING
- NEW NO STOPPING LINES AT ALL TIMES ROAD MARKING
- NEW "STOP" SIGN



**OLD WAIROA ROAD / ARIMU ROAD / VIEW ROAD SAFETY IMPROVEMENTS**

Status Stamp	FOR CONSULTATION	
Date Stamp	07/10/2022	
Scale	1:200 @ A1, 1:400 @ A3	
Drawing No.	PTM 259-OLDWAIROA-01	Rev. C