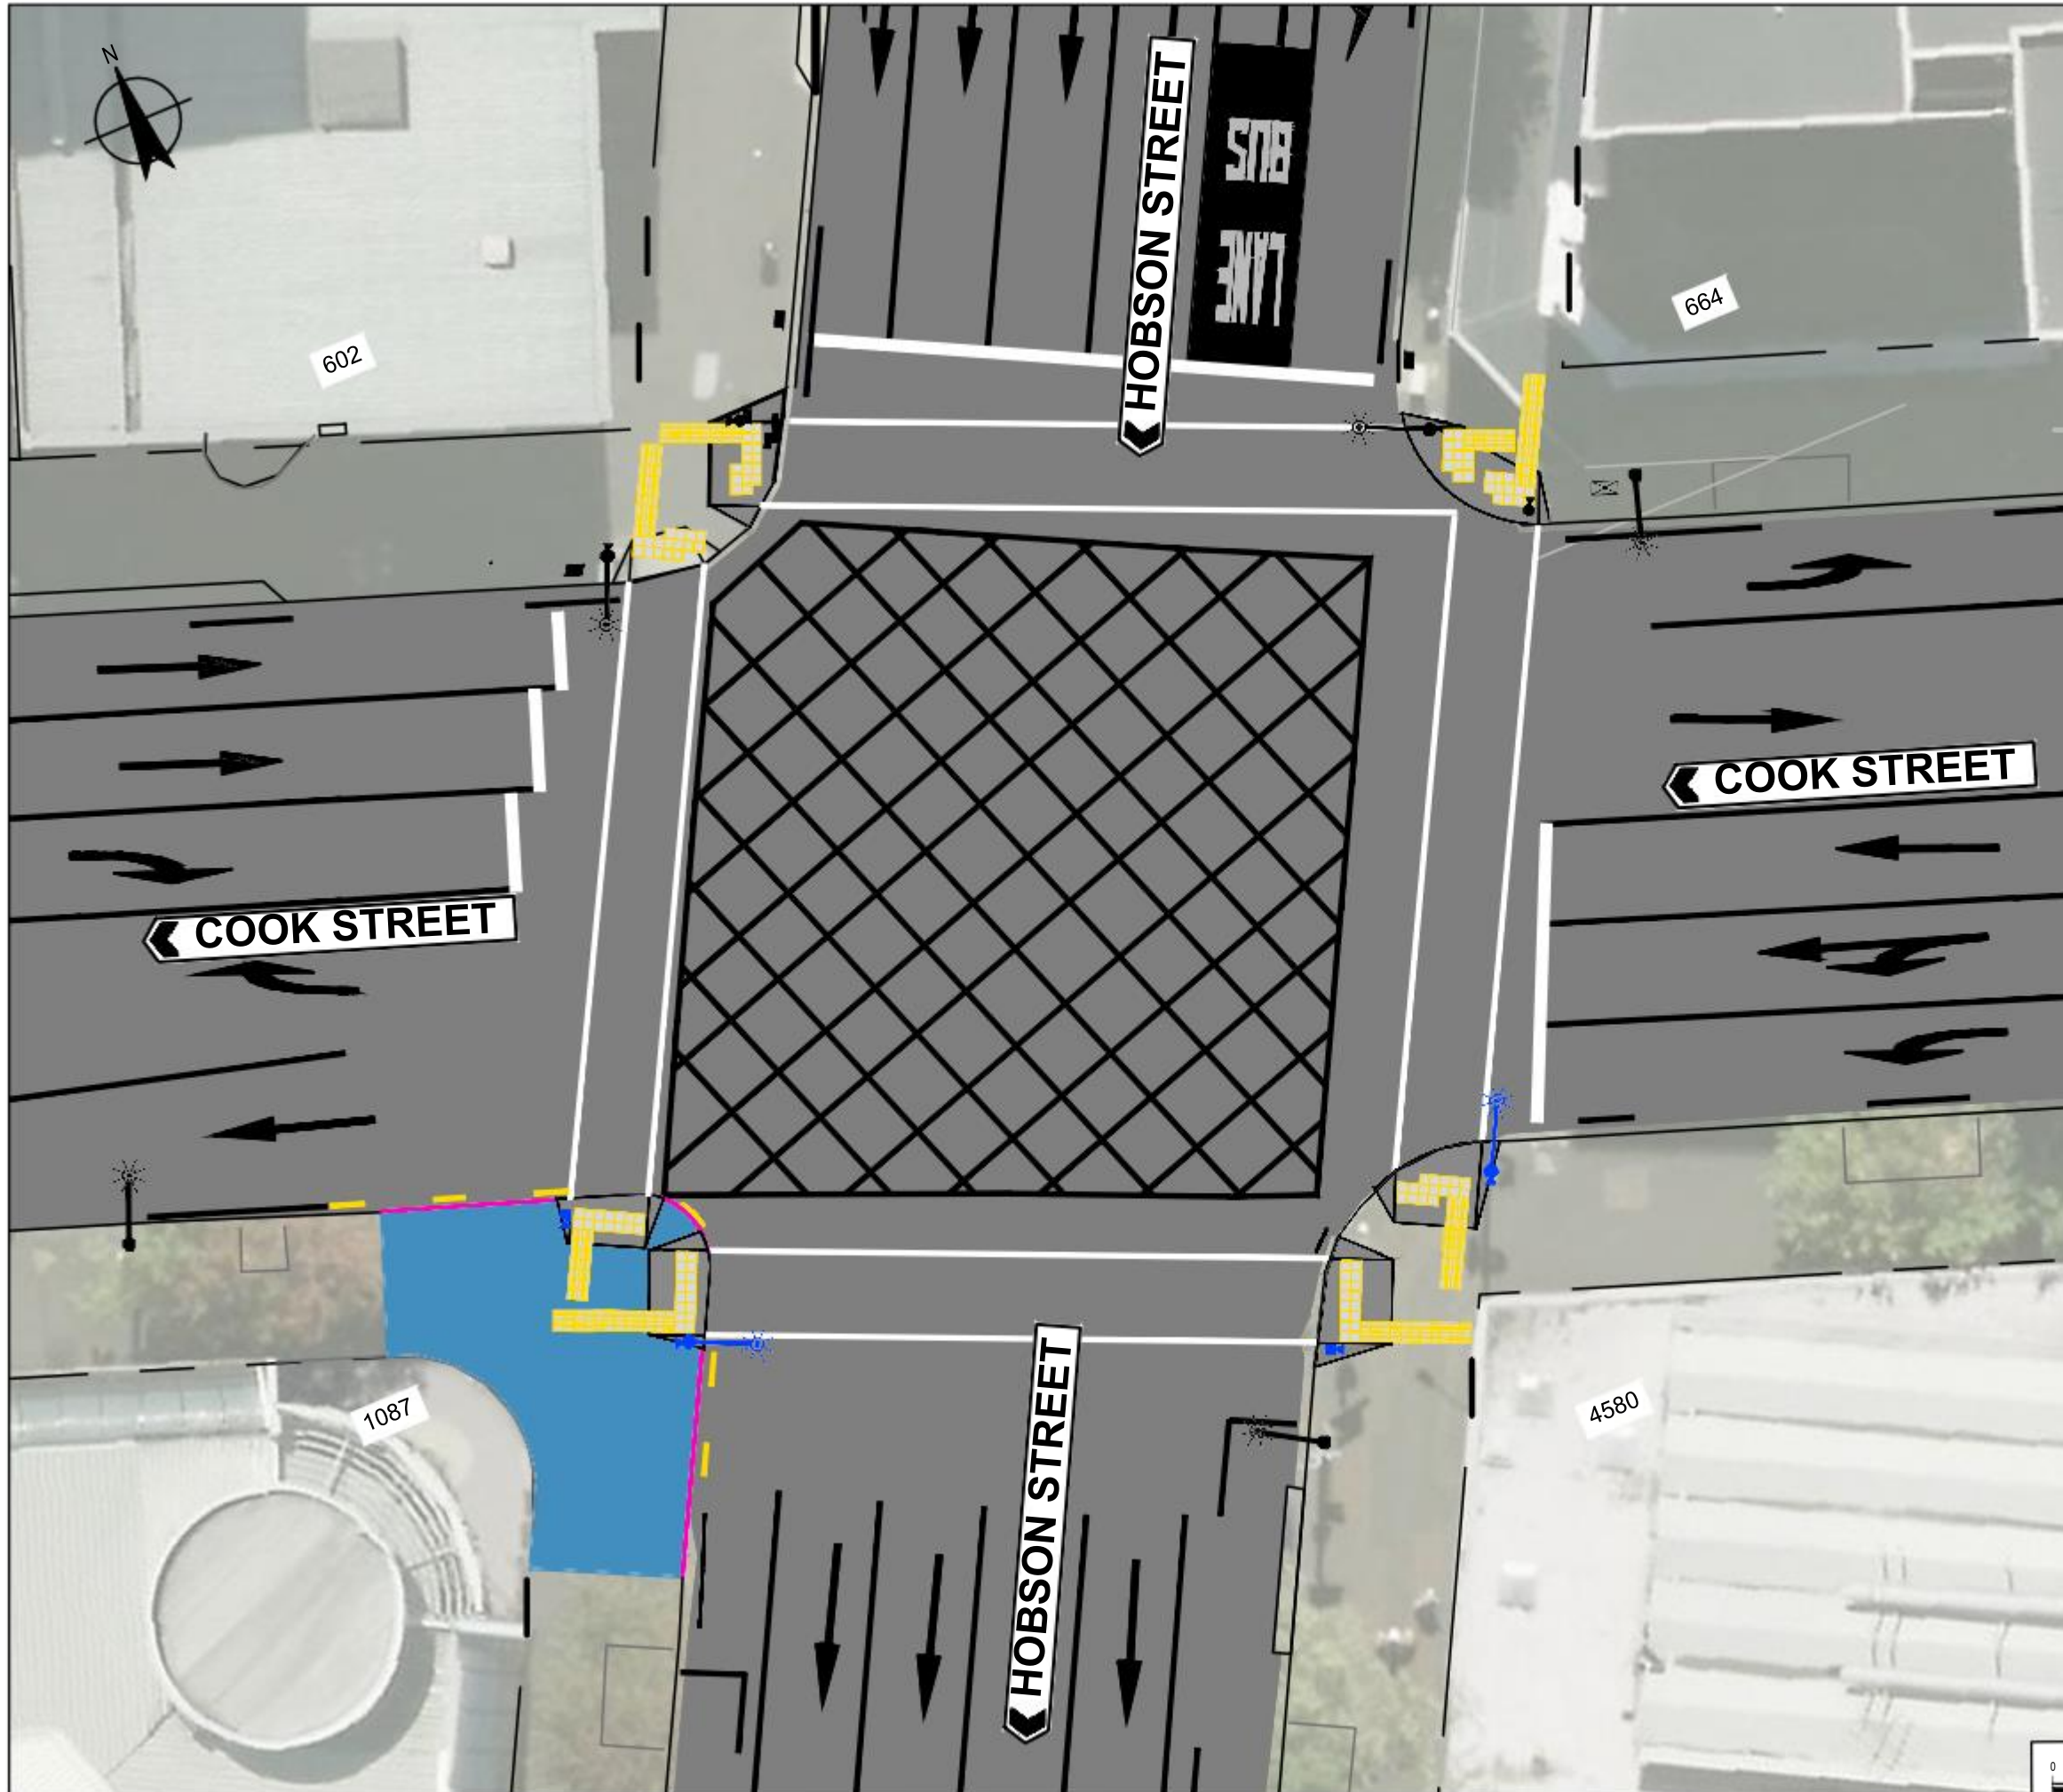














 

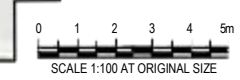


ORIGINAL SIZE A1
20mm
DO NOT SCALE - IF INDICATED, ASK



LEGEND

-  EXISTING KERB
-  PROPOSED KERB
-  EXISTING ROAD MARKING
-  PROPOSED WHITE ROAD MARKING
-  PROPOSED YELLOW ROAD MARKING
-  EXISTING STREET LIGHT
-  PROPOSED STREET LIGHT
-  EXISTING TRAFFIC SIGNAL POLE
-  NEW TRAFFIC SIGNAL POLE
-  PROPOSED TACTILE PAVERS
-  PROPOSED DIRECTIONAL TACTILE PAVERS
-  PROPOSED FOOTPATH
-  EXISTING PRAM CROSSING
-  NEW PRAM CROSSING
-  ROAD CORRIDOR
-  PROPERTY BOUNDARY



AUCKLAND TRANSPORT
HOBSON STREET/COOK STREET
INTERSECTION PEDESTRIAN
IMPROVEMENTS

Status Stamp FOR INFORMATION

Date Stamp 25/01/2023

| | | | |
|----|-------|----|-------|
| A1 | 1:100 | A3 | 1:200 |
|----|-------|----|-------|

Drawing No. 12580141-G030

Rev. A