


200mm DO NOT SCALE - IF IN DOUBT, ASK

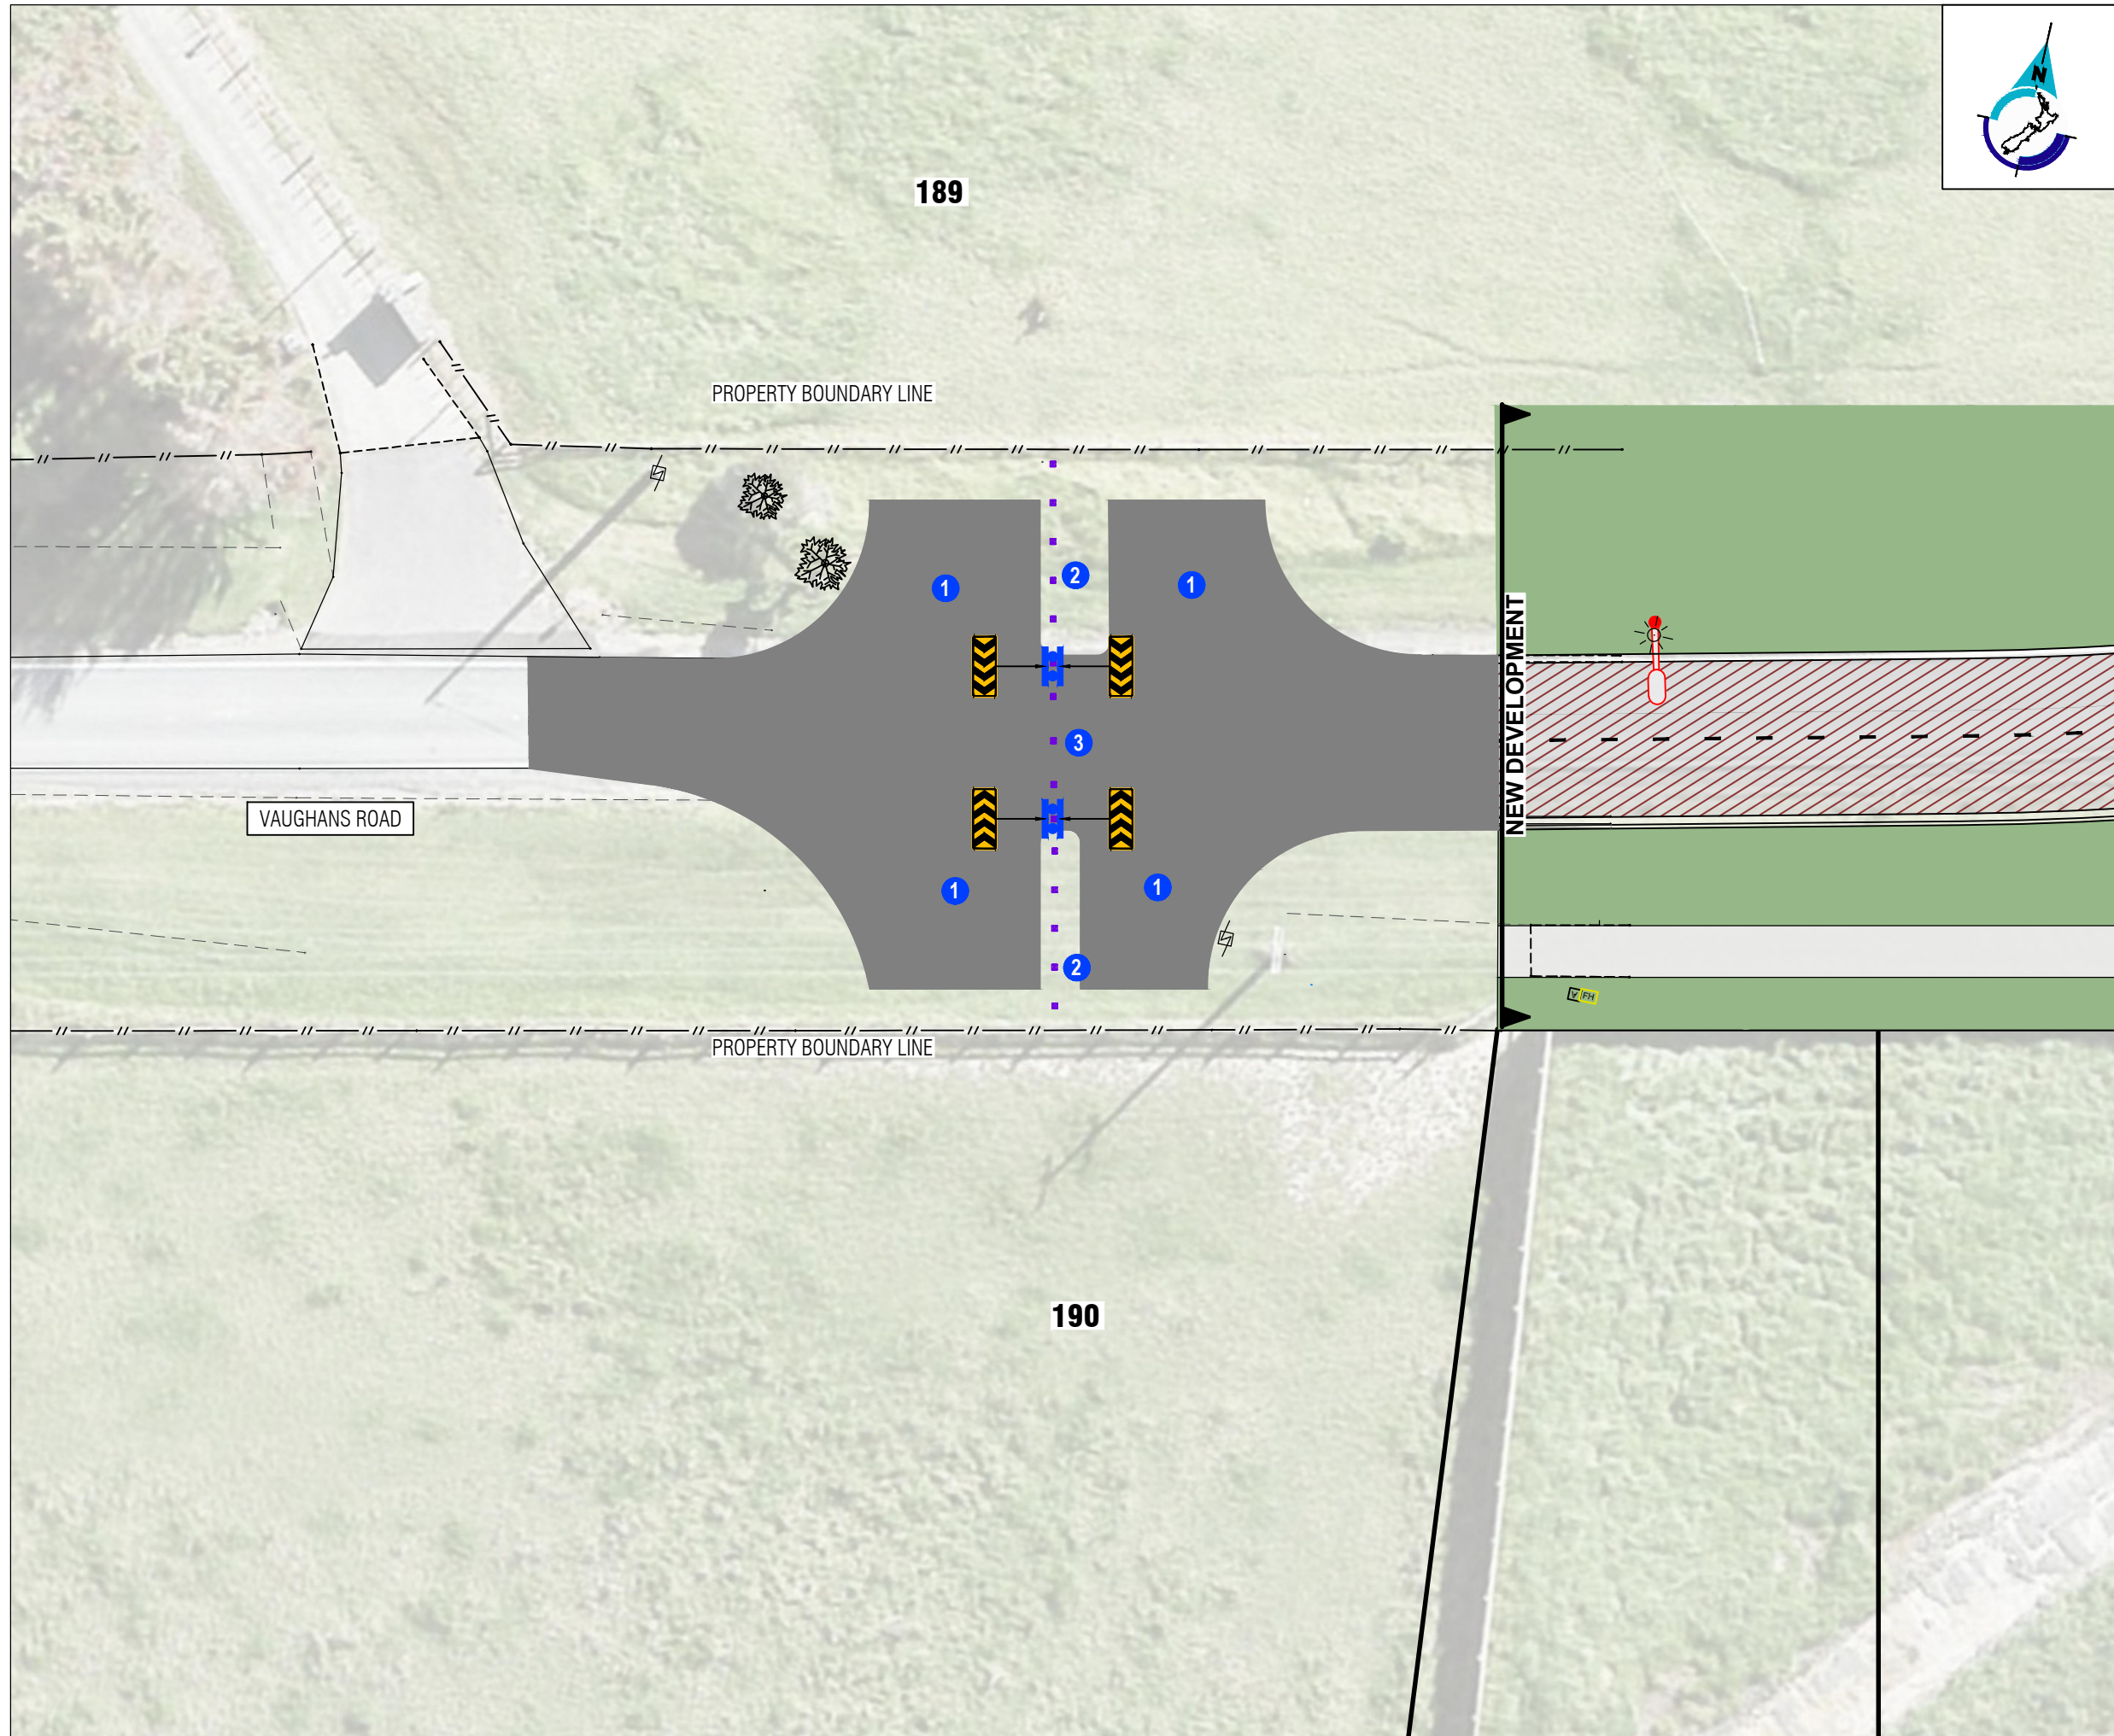

- 1** NEW VEHICLE TURNING HEADS MADE WITH TEMPORARY MATERIALS
- 2** NEW WOODEN BOLLARDS ACROSS THE ROAD RESERVE
- 3** NEW REMOVABLE WOODEN BOLLARD FOR EMERGENCY VEHICLES

**LEGEND**

- NEW TEMPORARY PAVEMENT SURFACE
- EXISTING POWER POLE
- NEW TIMBER BOLLARD
- NEW CHEVRON TRAFFIC SIGN
- EXISTING TREE
- EXISTING FENCE

**AT**

VAUGHANS ROAD, OKURA  
NEW VEHICLE TURNING BAYS

---

Status Stamp: **FOR INFORMATION**

Date Stamp: 01/09/2023

Scale: 1:125 @ A1, 1:250 @ A3

Drawing No. 381-VAUGHANS-EC Rev. A