


C:\working\paccom\_4510\_au\joseph.delatorre@paccom.com\d18171\SSA-DRG-NWE-001-GE-1101.dwg

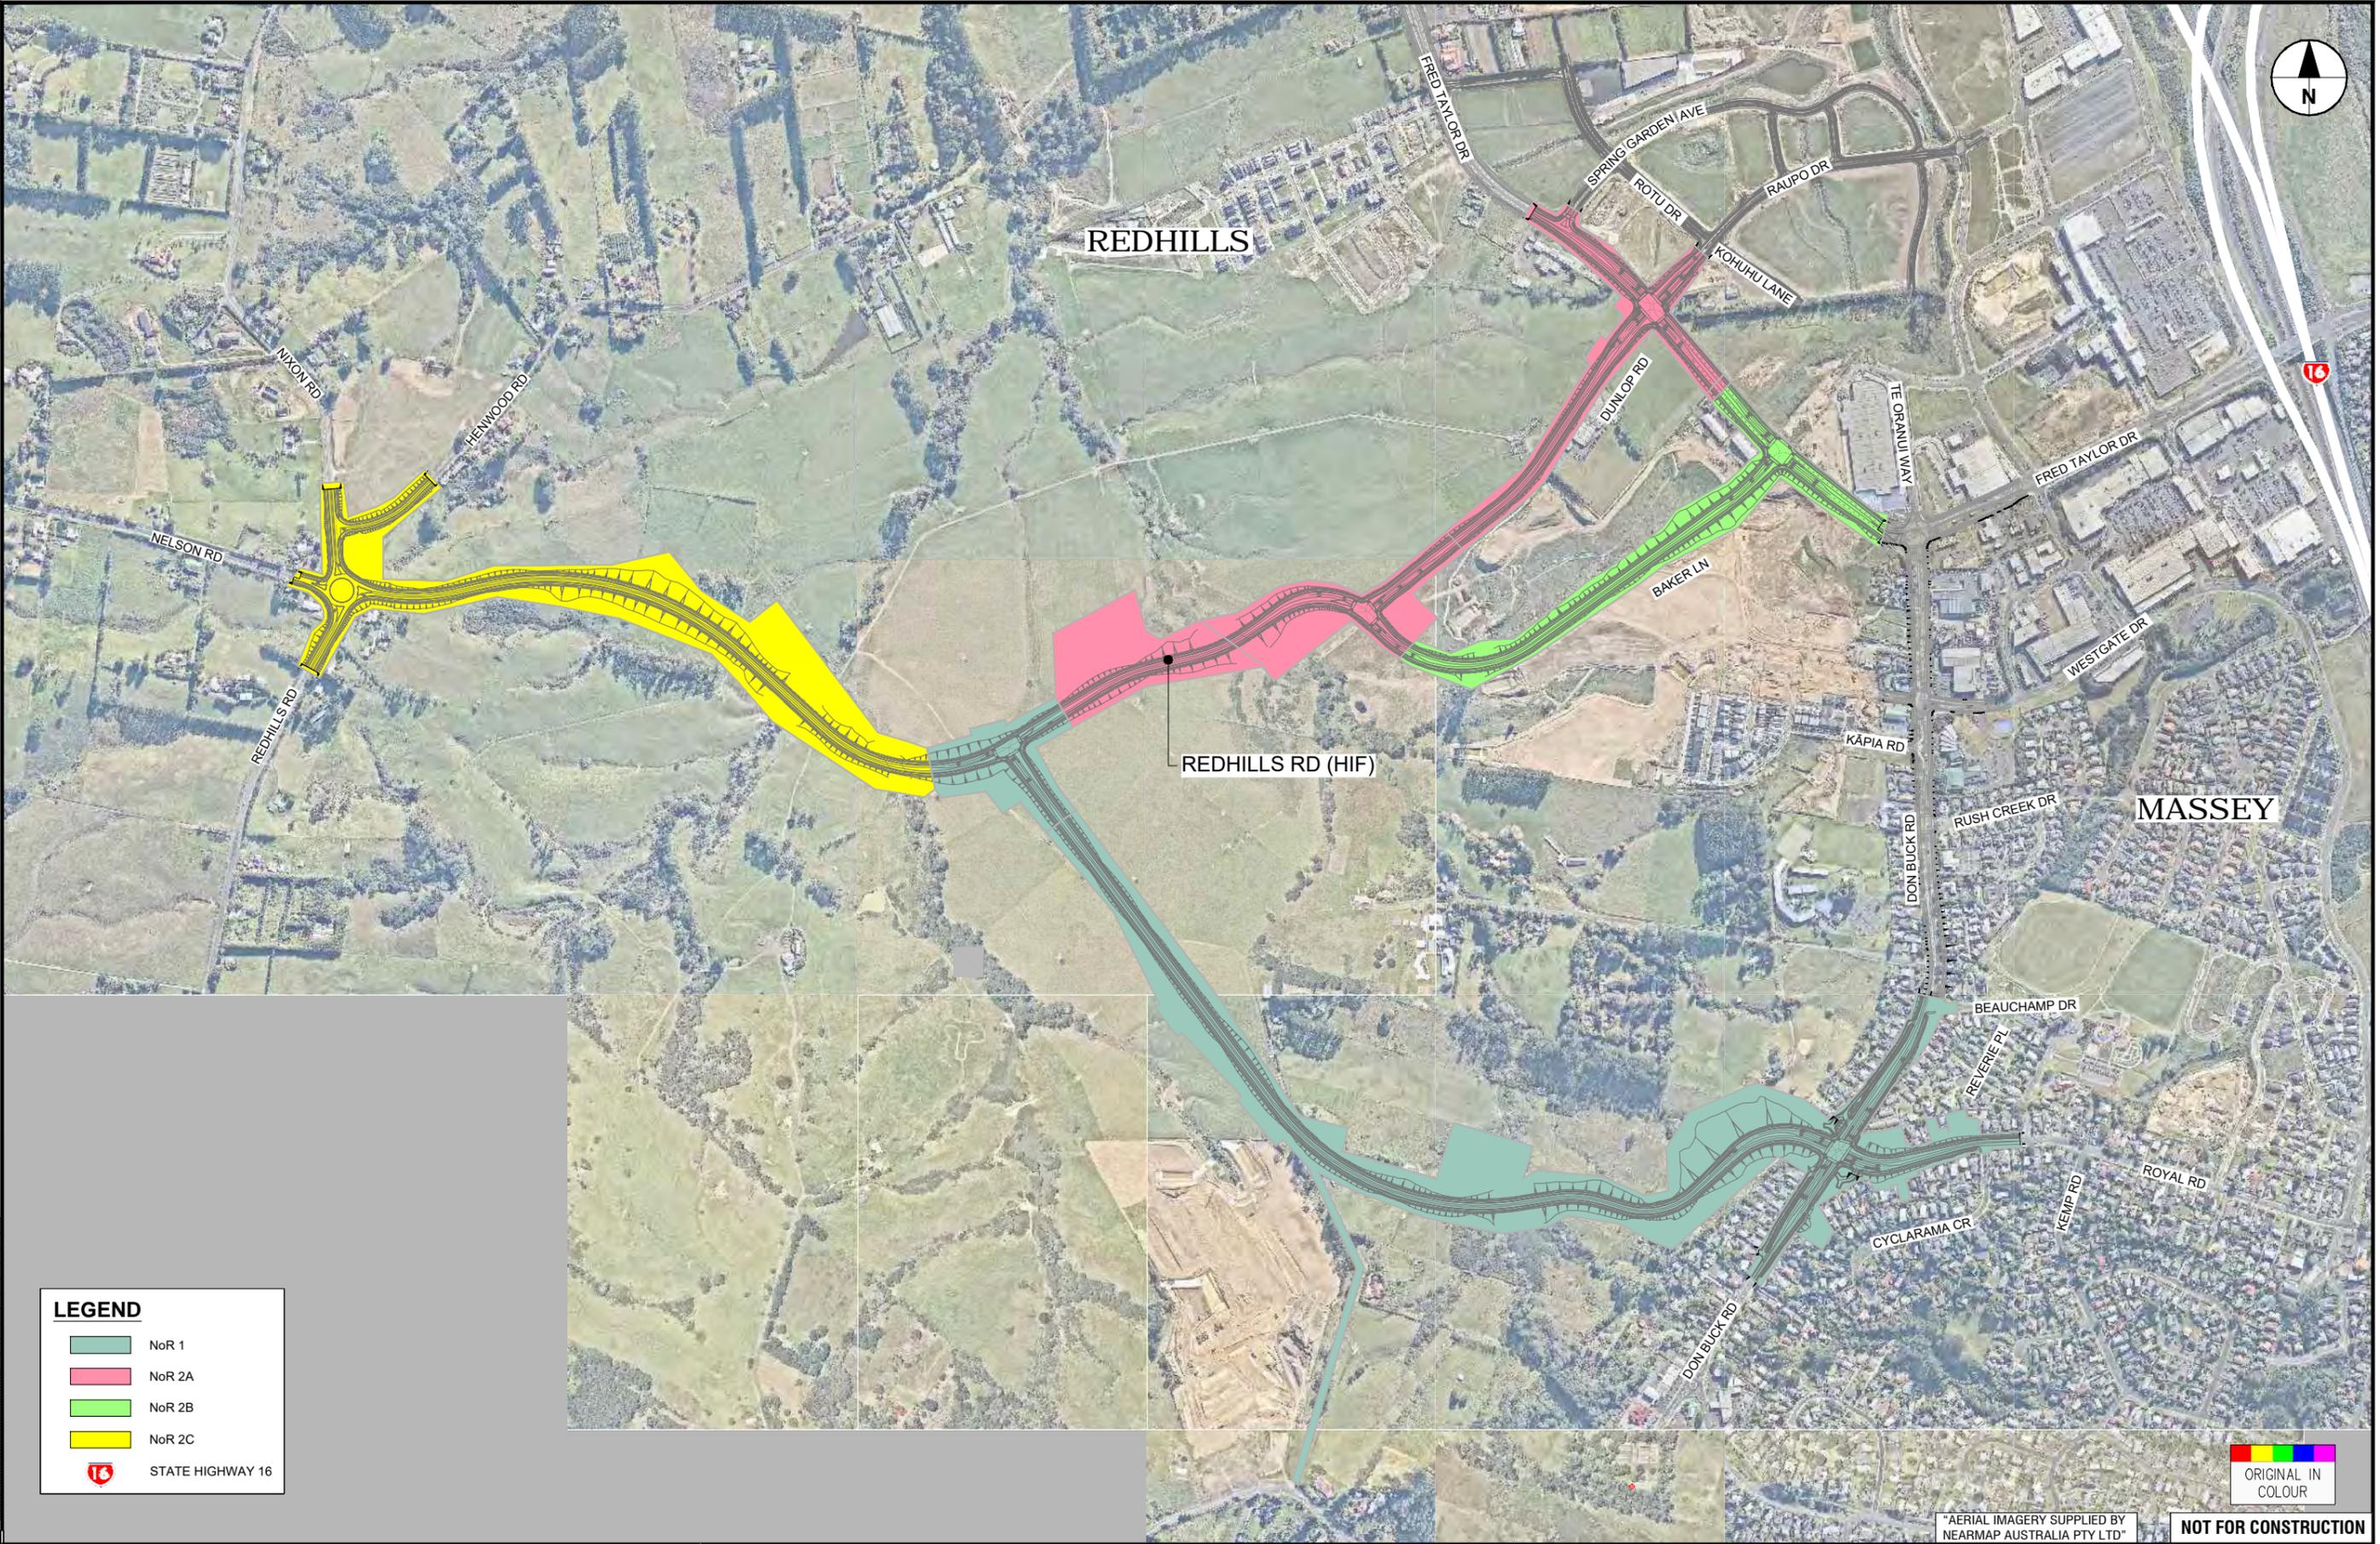

ORIGINAL SIZE A1  
0 10 20 30 40 50 60 70 80 90 100m

**LEGEND**

- NoR 1
- NoR 2A
- NoR 2B
- NoR 2C
- STATE HIGHWAY 16

ORIGINAL IN COLOUR

**NOT FOR CONSTRUCTION**

**FOR LODGEMENT**

Project: **SUPPORTING GROWTH PROGRAMME**  
**NORTH WEST HIF REDHILLS**  
 Drawing Title: **GENERAL ARRANGEMENT PLAN**

Drawing Date: 07.12.2022

Drawing No: SGA-DRG-NWE-001-GE-1101

Scale: A1 1:5000, A3 1:10000

Discipline: CIVIL

Revision: E

REV	REVISIONS	DATE	APPROVED	DATE
E	ISSUED FOR NOTICE OF REQUIREMENT LODGEMENT	JDT DEC 2022		
D	FOR NOTICE OF REQUIREMENT	VDLT 11.09.20		
C	FOR DRAFT DETAILED BUSINESS CASE	VDLT 25.07.19		
B	FOR AT INTERNAL REVIEW	VDLT 17.04.19		
A	FOR SAFETY AUDIT	VDLT 05.04.19		

SURVEYED	DATE	DESIGN CHECK	DATE	DESIGN REVIEW	DATE	APPROVED	DATE
IA		V. DELA TORRE	28.08.20	J. DELA TORRE	28.08.20		
		P. HADWIN	28.08.20	D. ZIMMERLE	28.08.20		
		B. BUSNARDO	07.12.2022				



Project: **SUPPORTING GROWTH PROGRAMME**  
**NORTH WEST HIF REDHILLS**  
 Drawing Title: **GENERAL ARRANGEMENT PLAN**

