



ORIGINAL SIZE A1
DO NOT SCALE - IF IN DOUBT, ASK

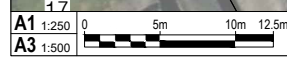

- KEY**
- 1 ROUNDABOUT MOUNTABLE CENTRAL ISLAND
 - 2 PEDESTRIAN CROSSING POINT
 - 3 RAISED PEDESTRIAN CROSSING POINT
 - 4 WIDEN / RECONSTRUCT FOOTPATH

- LEGEND**
- ROAD MARKING
 - NEW NO PARKING LINES
 - NEW KERBLINE
 - FENCE
 - FOOTPATH RECONSTRUCTION
 - GRASS
 - NEW PRAM CROSSING
 - NEW RAISED CROSSING
 - NEW TRAFFIC ISLAND
 - MOUNTABLE CENTRAL ISLAND
 - EXISTING TREE
 - NEW TACTILE PAVERS

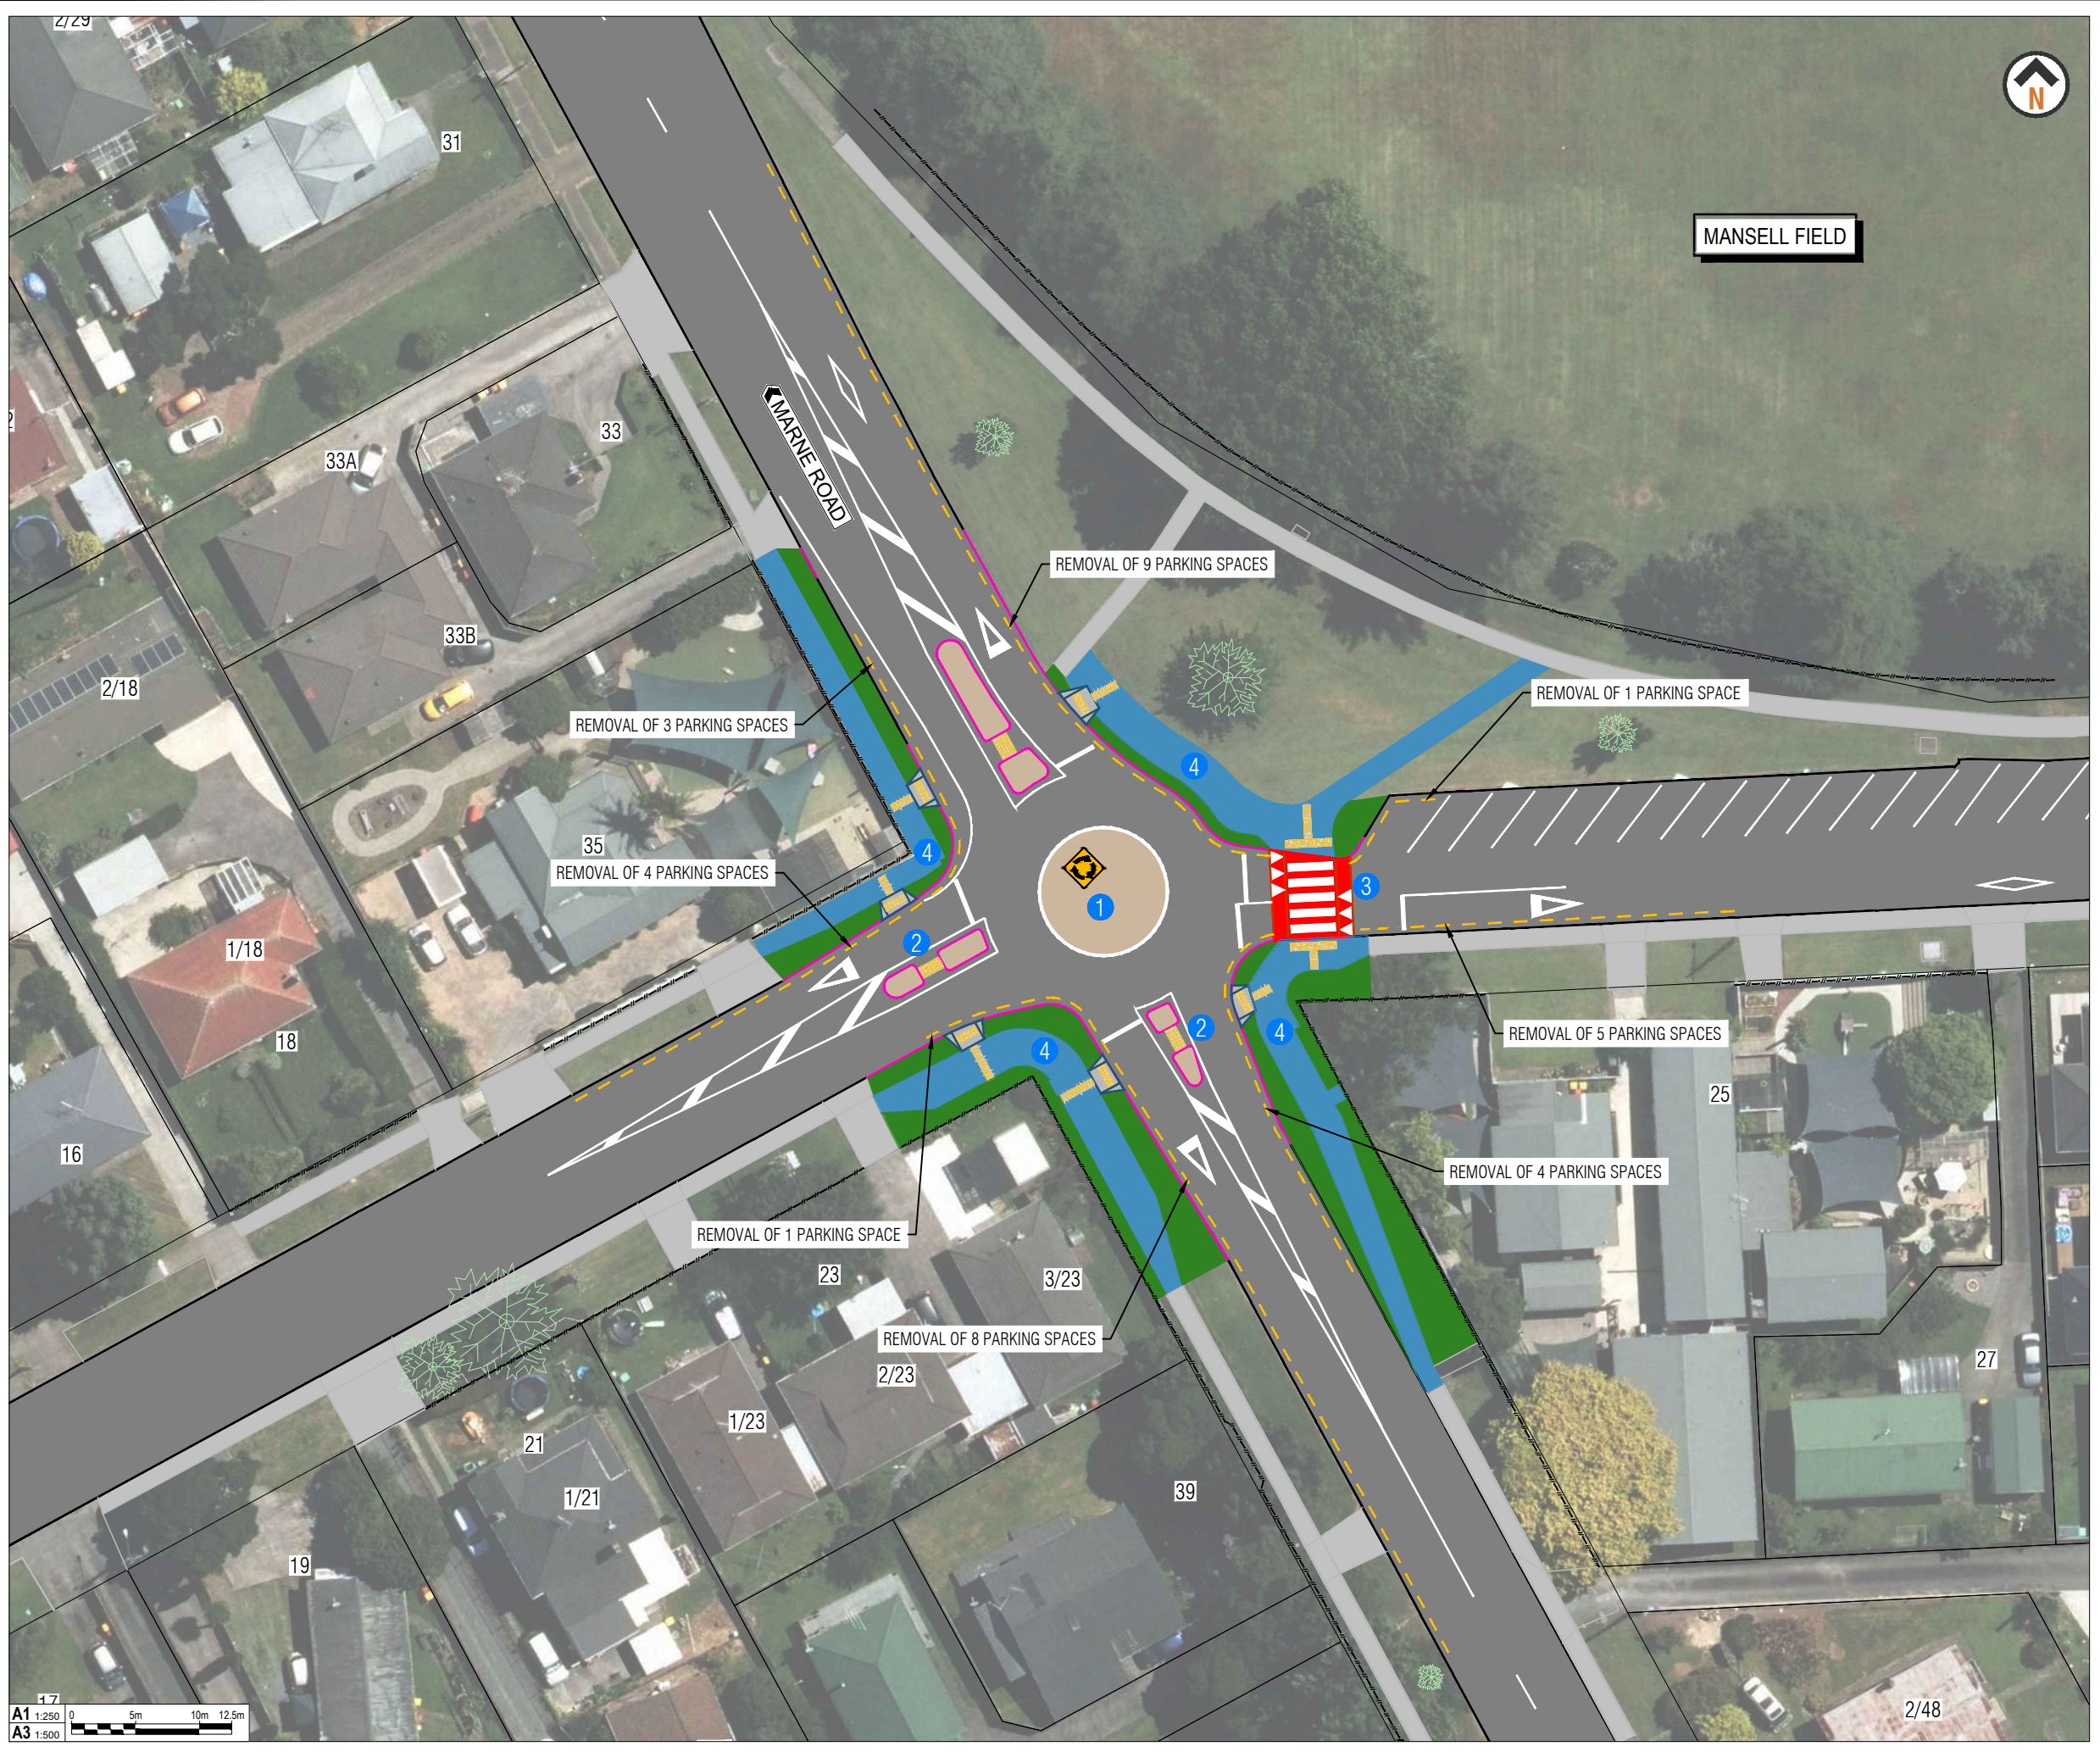

AUCKLAND TRANSPORT
ONSLow ROAD/MARNE ROAD
INTERSECTION IMPROVEMENTS

Status Stamp	PUBLIC ENGAGEMENT			
Date Stamp	15/07/2026			
A1 Scale	1:250	A3 Scale	1:500	
Drawing No.	2026-AT-05-01_G025			Rev
				B