


PROPOSED CHANGES
IN THE GREY LYNN TOWN CENTRE

Drawing No.
4600008040-CS17_SHEET 1

Rev.
B

LEGEND:

	PROPOSED ROAD MARKING		DRIVEWAY
	PROPOSED NO STOPPING AT ALL TIMES		PROPOSED FOOTPATH EXTENSION
	EXISTING ROAD MARKING		EXISTING FOOTPATH EXTENSION
	EXISTING NO STOPPING AT ALL TIMES		EXISTING BUS SHELTER
	EXISTING ROAD MARKING (TO BE REMOVED)		FUTURE CYCLE LANE AND ADVANCE CYCLE BOXES (NO LONGER SEEKING FEEDBACK ON THIS)
	EXISTING NO STOPPING AT ALL TIMES (TO BE REMOVED)		EXISTING ADVANCED CYCLE STOP BOX
	KERB		PROPOSED PRAM CROSSING
	PROPERTY BOUNDARY		
	PROPOSED SIGN		
	EXISTING SIGN (TO BE REMOVED)		

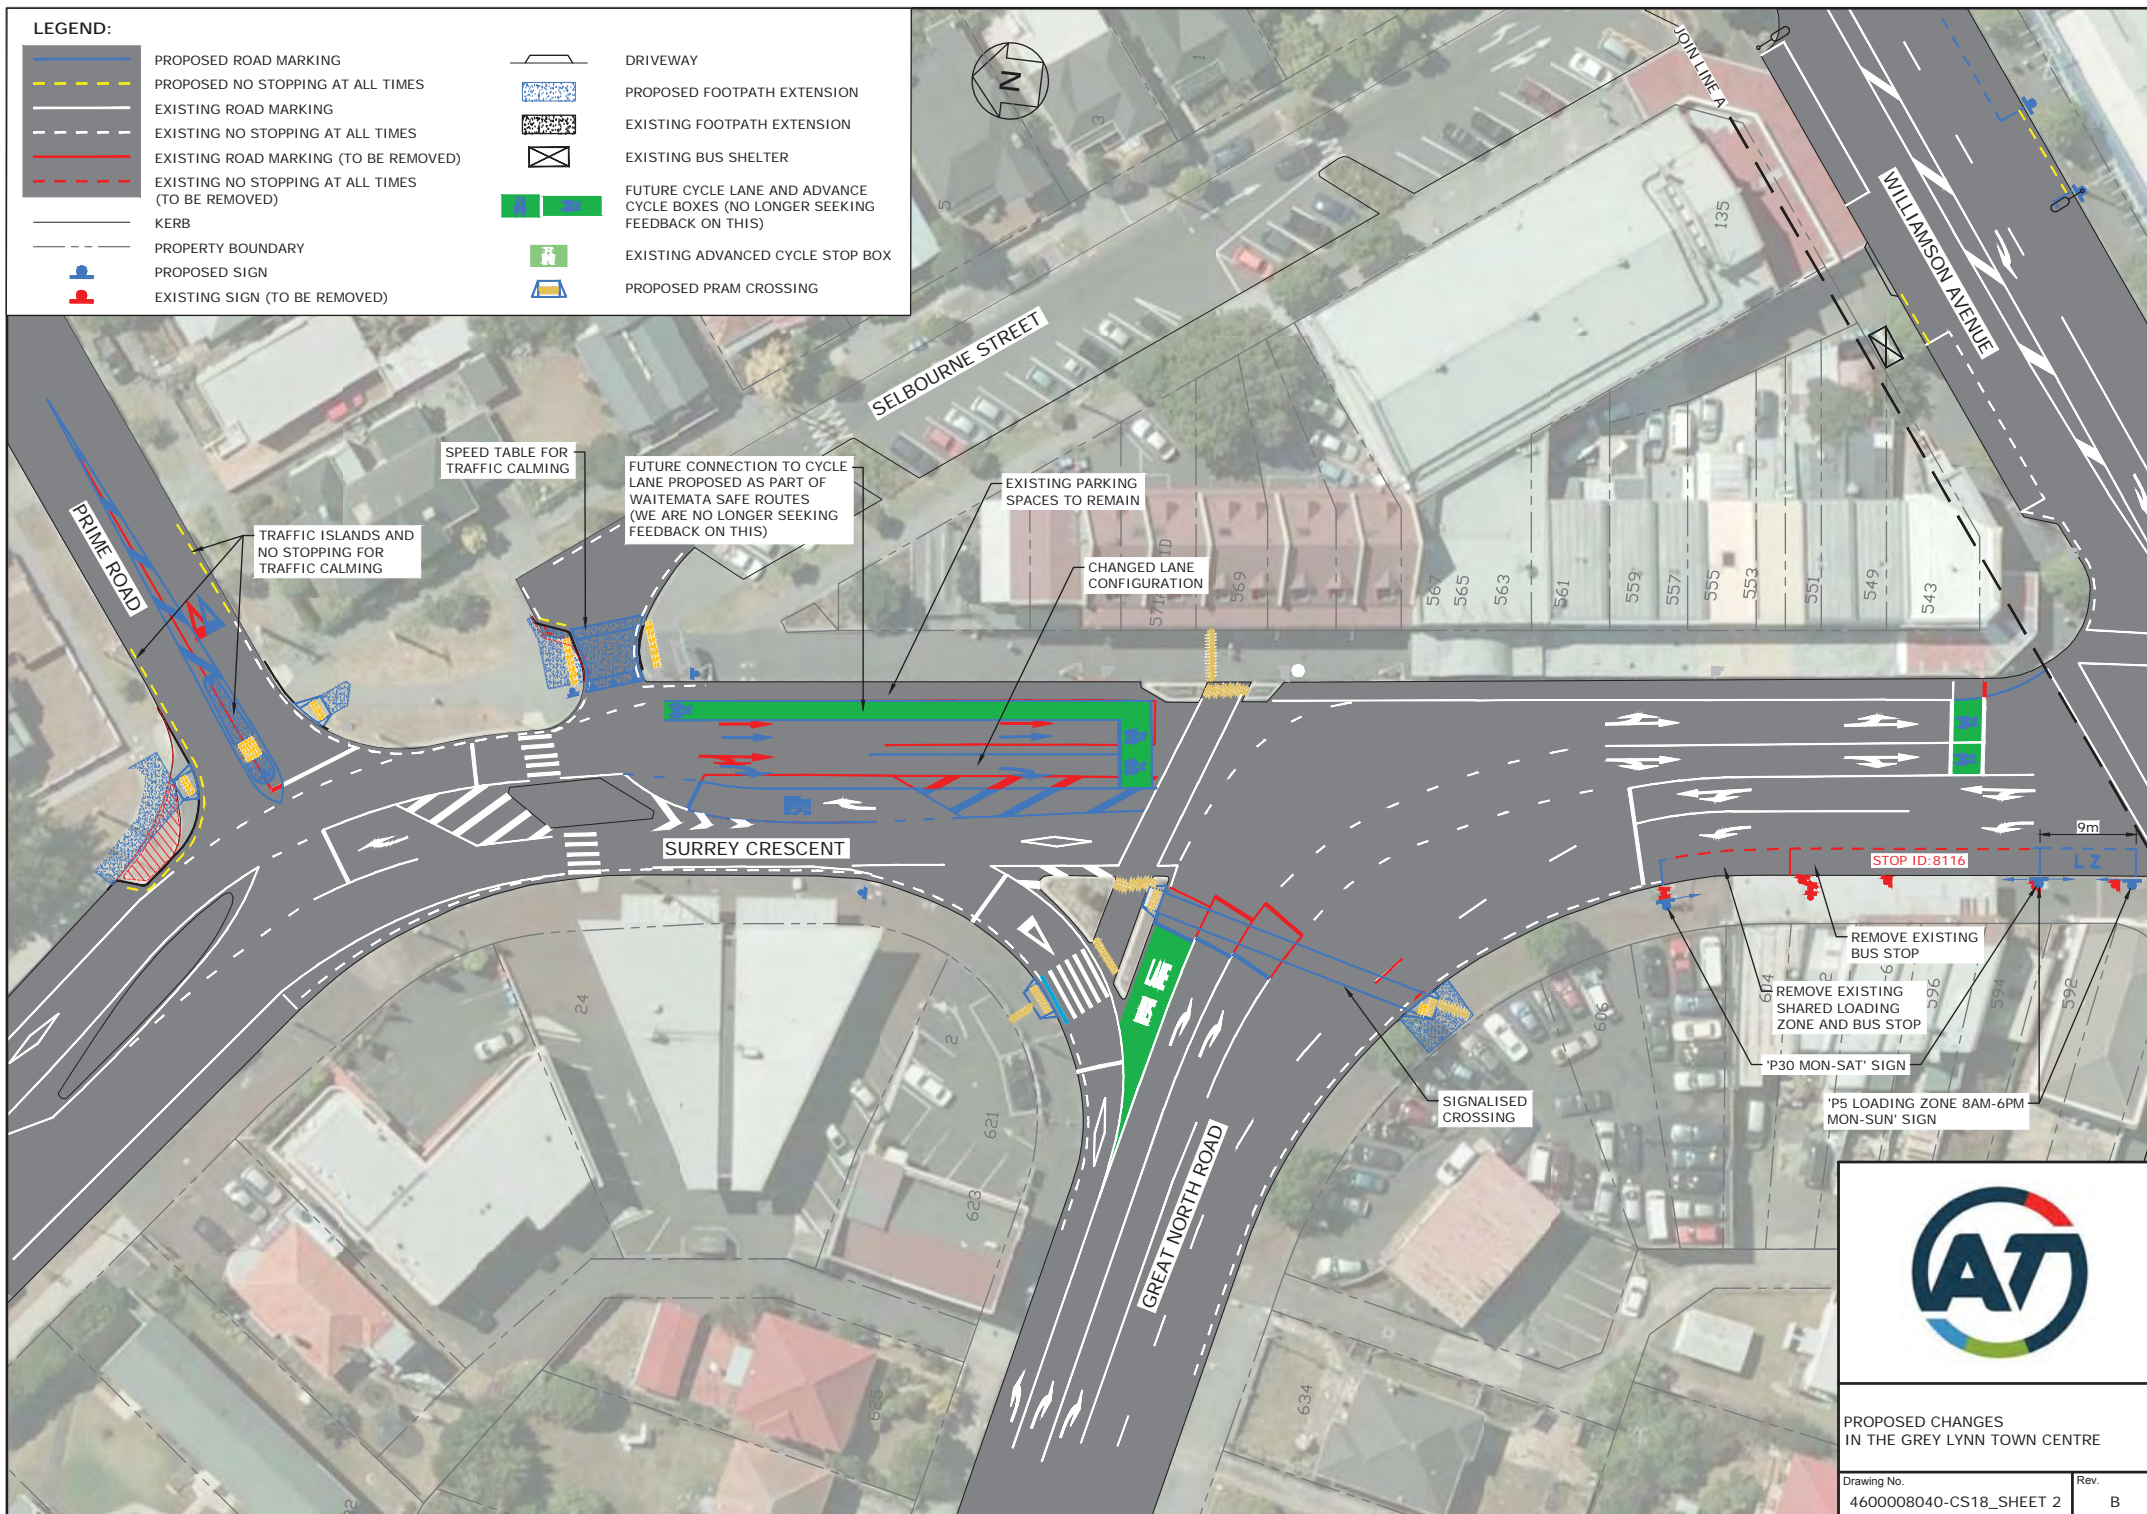

PROPOSED CHANGES
IN THE GREY LYNN TOWN CENTRE

Drawing No.
4600008040-CS18_SHEET 2

Rev.
B