


ORIGINAL SIZE A1
DO NOT SCALE - IF IN DOUBT, ASK

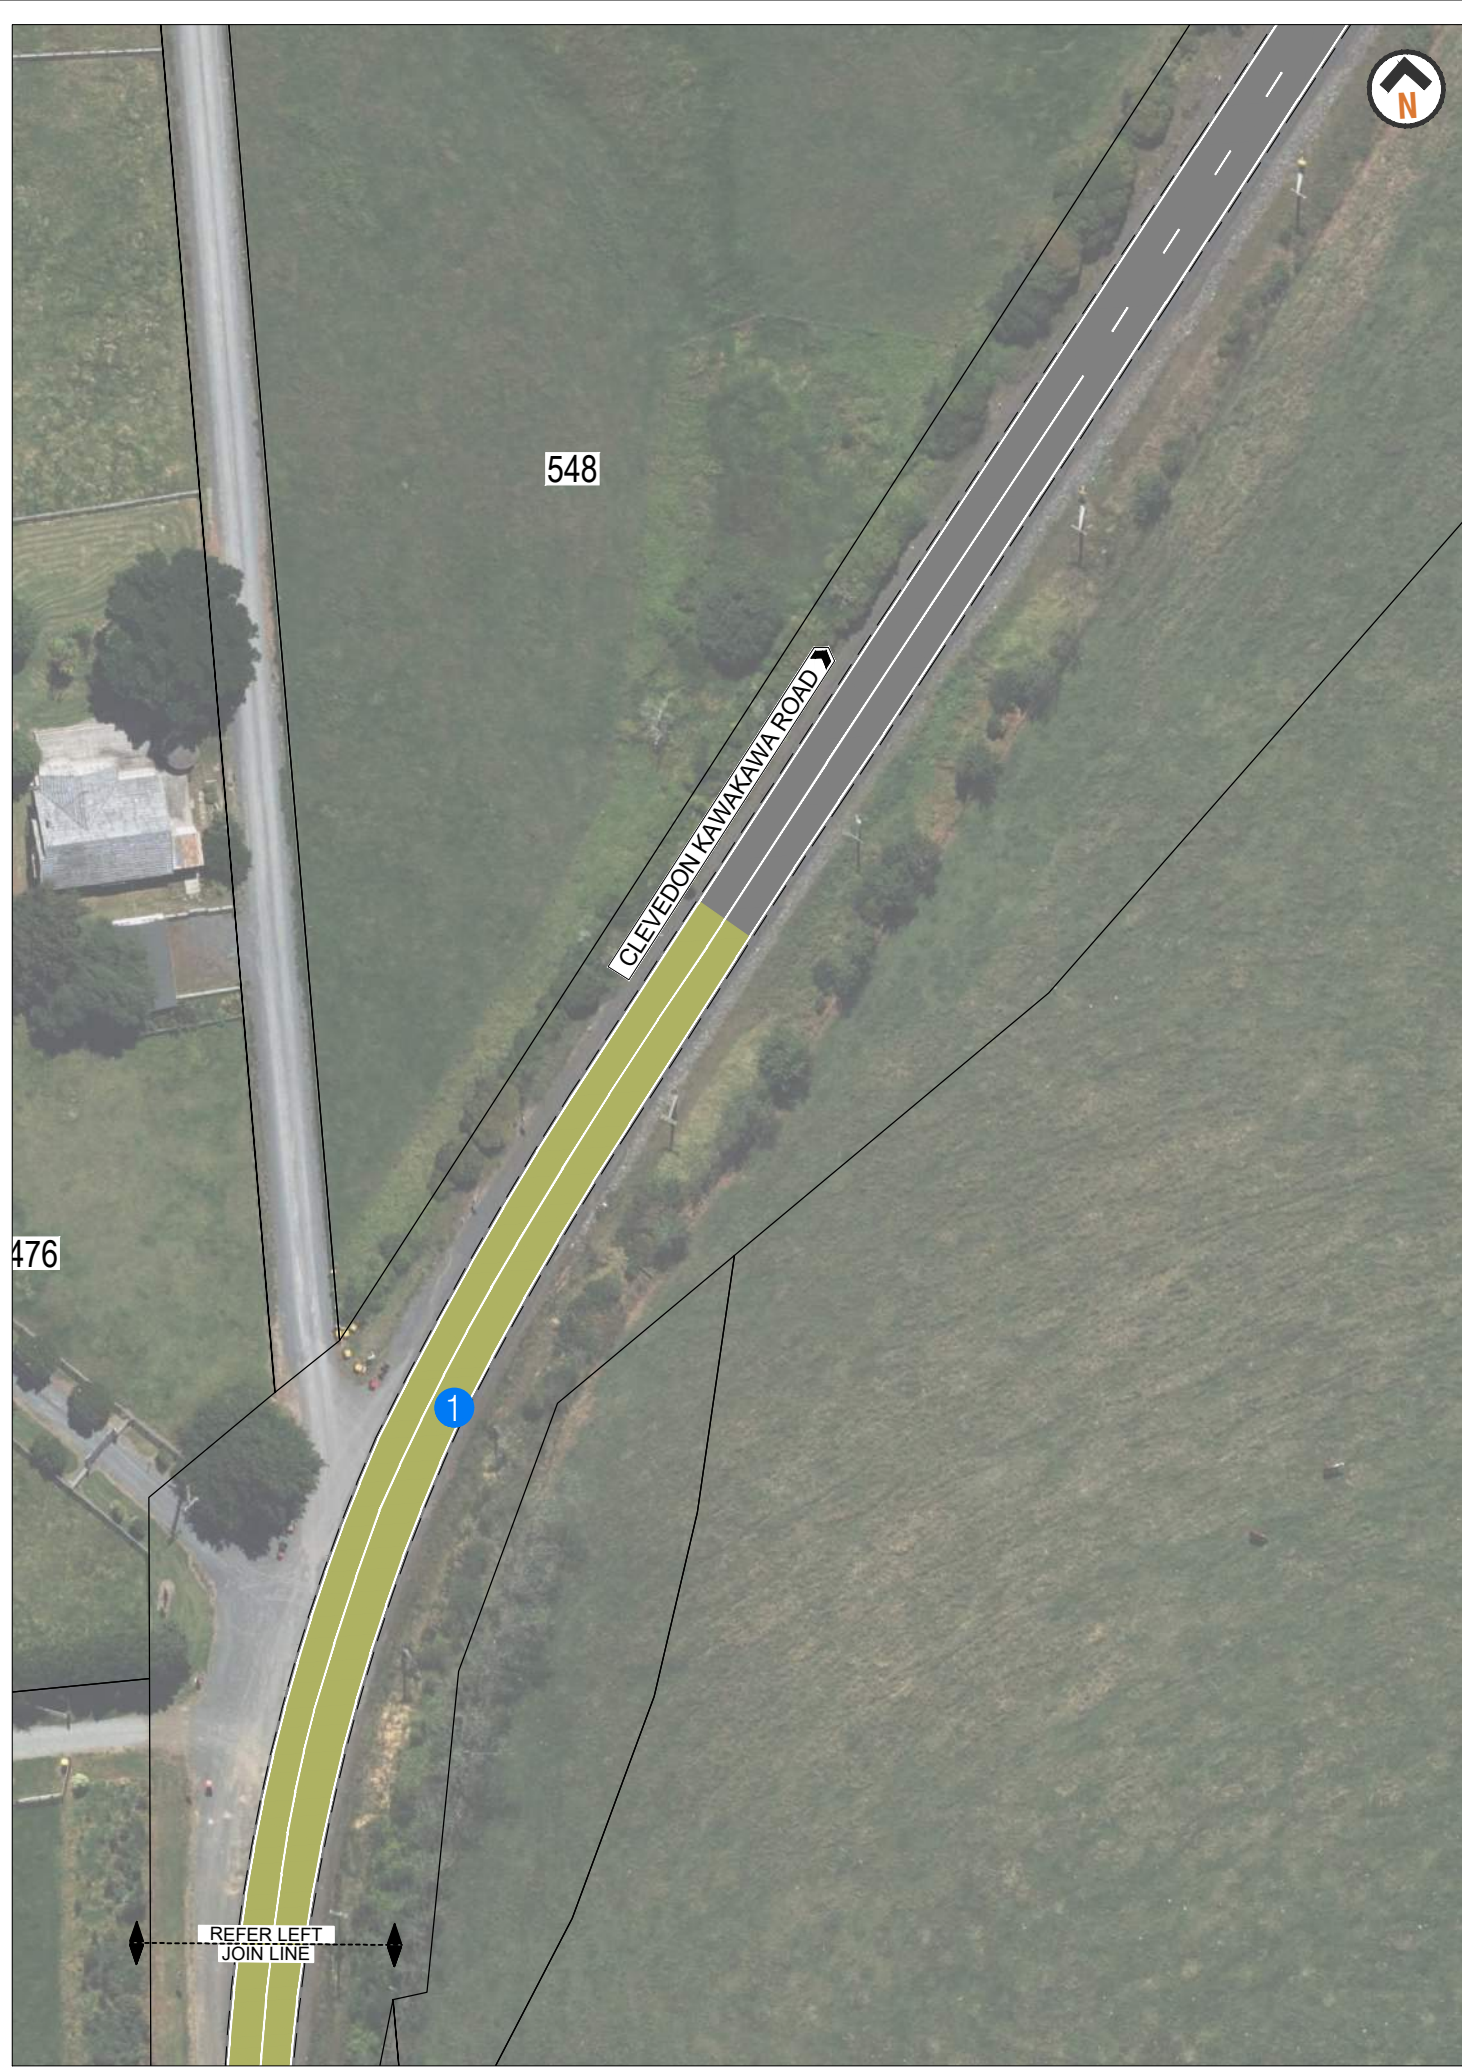



LEGEND

	ROAD MARKING
	EXISTING NO PARKING LINES
	EXISTING EDGE OF SEAL
	NEW ROAD SURFACE IMPROVEMENT
	NEW DRIVEWAY SEALING
	NEW SEAL WIDENING
	NEW SIGN
	EXISTING SIGN
	EXISTING GUARDRAIL

KEY

	NEW ROAD SURFACE IMPROVEMENT
	SEAL EXISTING DRIVEWAYS TO PREVENT GRAVEL MIGRATION
	SEAL GRAVEL SHOULDER TO PREVENT GRAVEL MIGRATION
	NEW SPEED ACTIVATED WARNING SIGN

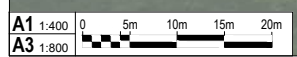



AUCKLAND TRANSPORT
CLEVEDON-KAWAKAWA ROAD -
ADDITIONAL TREATMENTS

SHEET 7 OF 12

Status Stamp: PUBLIC ENGAGEMENT
Date Stamp: 15/06/2026

A1	1:400	A3	1:800
----	-------	----	-------

Drawing No. 2025-AT-20-06_G207

B