


Double Sumps and double Leads  
where cul-de-sac head in low point.

RADIUS TABLE	
RESIDENTIAL	- 10m
BUSINESS	- 15m
RURAL	- 15m

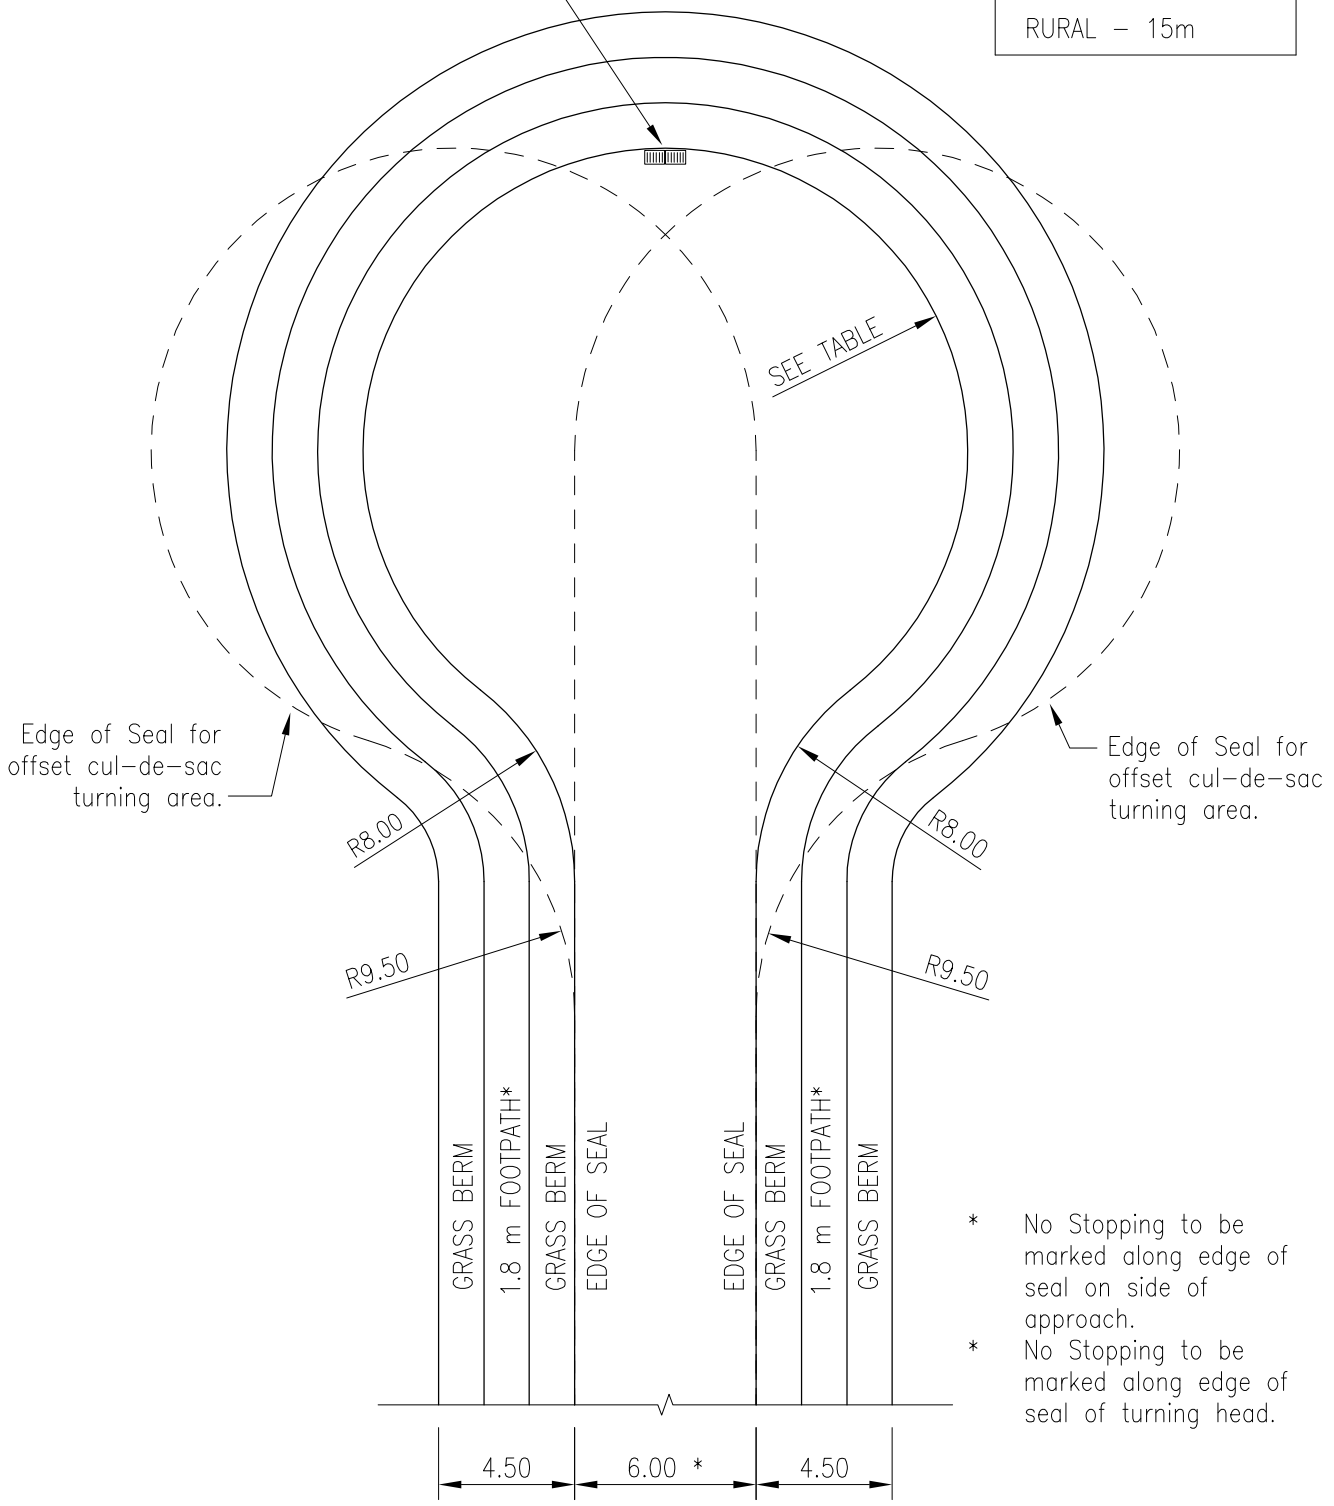


PREPARED BY:




**AUCKLAND CITY**  
Transport

**CUL-DE-SACS  
DIMENSIONS**

SCALE :	1:250
DRAWN :	LJC
ISSUE DATE :	11/2008
APPROVED :	
PLAN No.	ISSUE A
2008/0111	