


TYPICAL CROSS SECTION

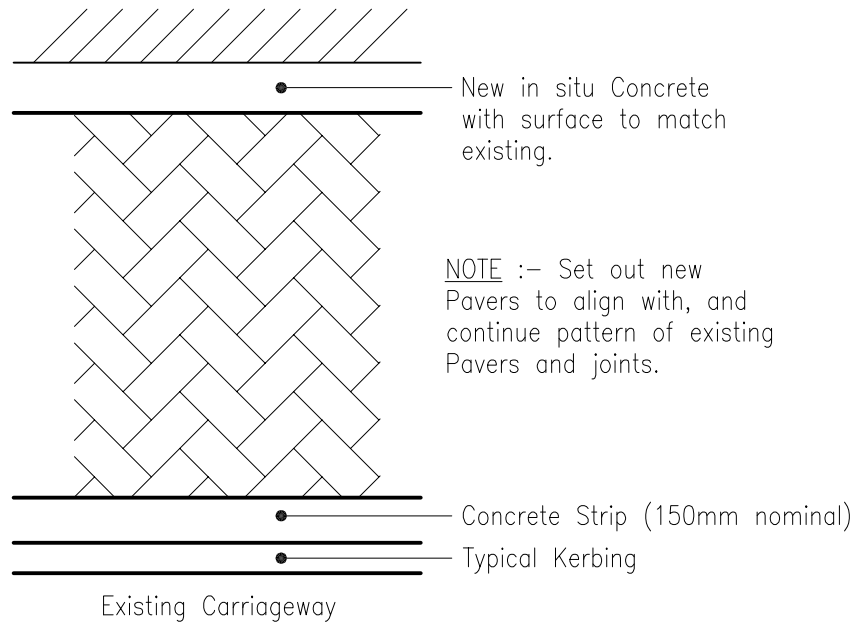

TYPICAL PLAN VIEW

NOTES

1. Refer to ACC Standard Detail Drawings for the following details :-
Pram crossings - 2008/0608;
Kerbs and Channels - 2008/0201.
2. All Services Lids to be raised or lowered to be flush with footpath levels.
3. All work in accordance with "NZS3116, 1991" or Suppliers Instructions.
4. Refer to Drawing No. 2008/0607 for Footpath Material selection and Construction Notes.
5. Basecourse Layer depth to be increased for weak subgrade (CBR<3).

PREPARED BY:




AUCKLAND CITY
Transport

FOOTPATH CONSTRUCTION
PAVER TYPE

SCALE : NTS

DRAWN : JZW

ISSUE DATE : 11/2008

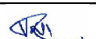APPROVED : 

PLAN No. ISSUE A

2008/0605