



VEHICLE CROSSING
FOOTPATH NEXT TO KERB

VEHICLE CROSSING-FOOTPATH
SEPARATED FROM KERB

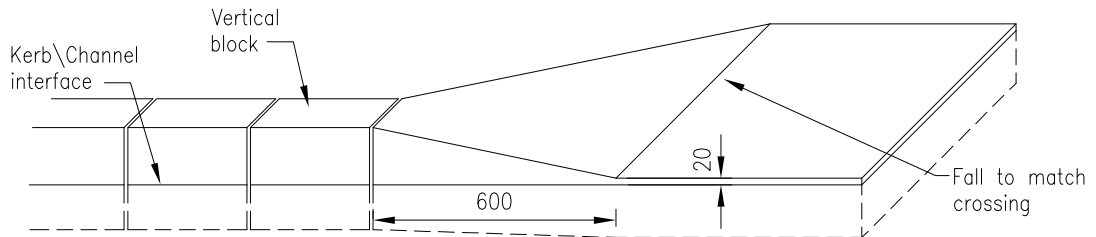

DETAIL OF KERB TRANSITION AT CROSSING

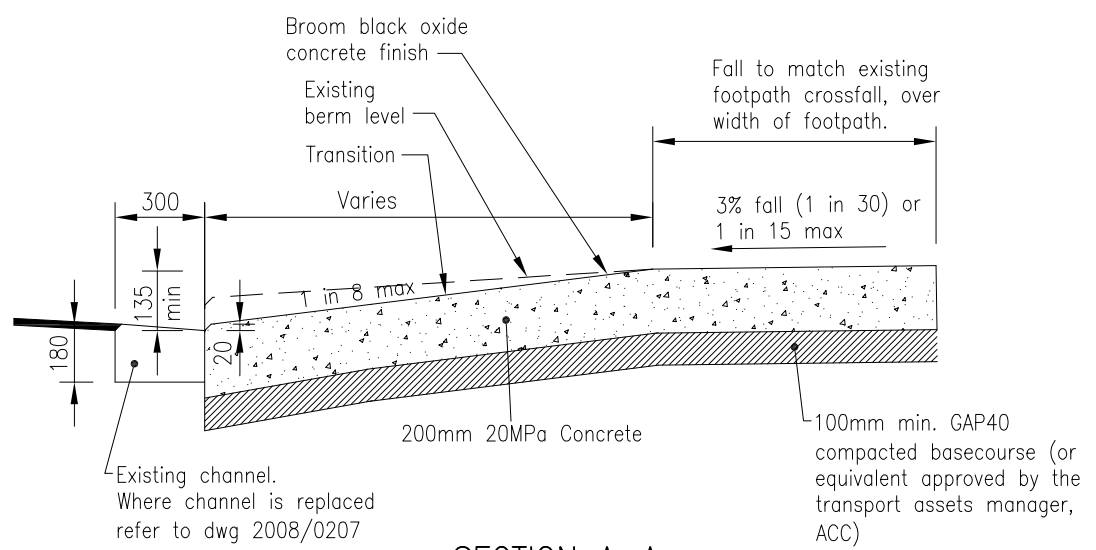

SECTION A-A

FOR CONSTRUCTION NOTES REFER 2008/0617

PREPARED BY:



AUCKLAND CITY
Transport

**CONCRETE VEHICLE CROSSING
INDUSTRIAL/COMMERCIAL**

SCALE : NTS
DRAWN : TA
ISSUE DATE : 11/2008
APPROVED :
PLAN No. ISSUE A
2008/0613