


TYPICAL ACCESS/VEHICLE  
CROSSING DETAIL – DESCENDING

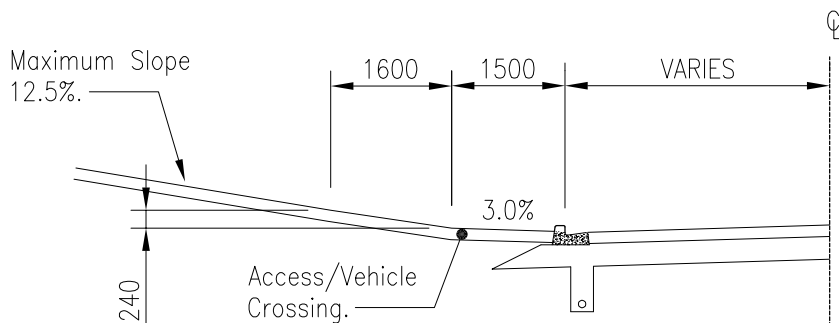

TYPICAL ACCESS/VEHICLE  
CROSSING DETAIL – ASCENDING

PREPARED BY:



**AUCKLAND CITY**  
Transport

TYPICAL VEHICLE CROSSING  
SLOPE DETAILS

SCALE : 1:100

DRAWN : LJC

ISSUE DATE : 11/2008

APPROVED :

PLAN No. ISSUE A

2008/0619