


Note:
Refer plan 2008/0719 for the
layout of PW-39 signs where speed
tables are installed.

SPEED TABLE PLAN

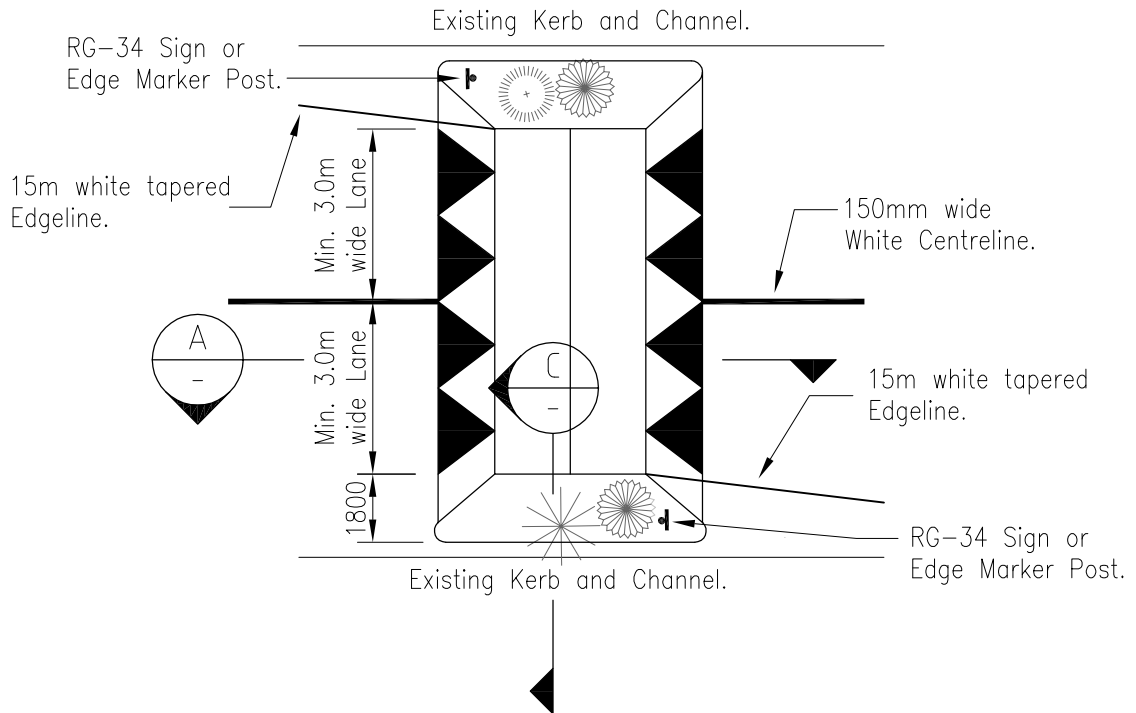

SPEED TABLE WITH SIDE ISLANDS PLAN

PREPARED BY:



AUCKLAND CITY
Transport

TYPICAL DETAILS OF
SPEED TABLES
SHEET ONE

SCALE : 1:200

DRAWN : MKG

ISSUE DATE : 11/2008

APPROVED :

PLAN No. ISSUE A

2008/0713