



FOOTPATH NEXT TO KERB

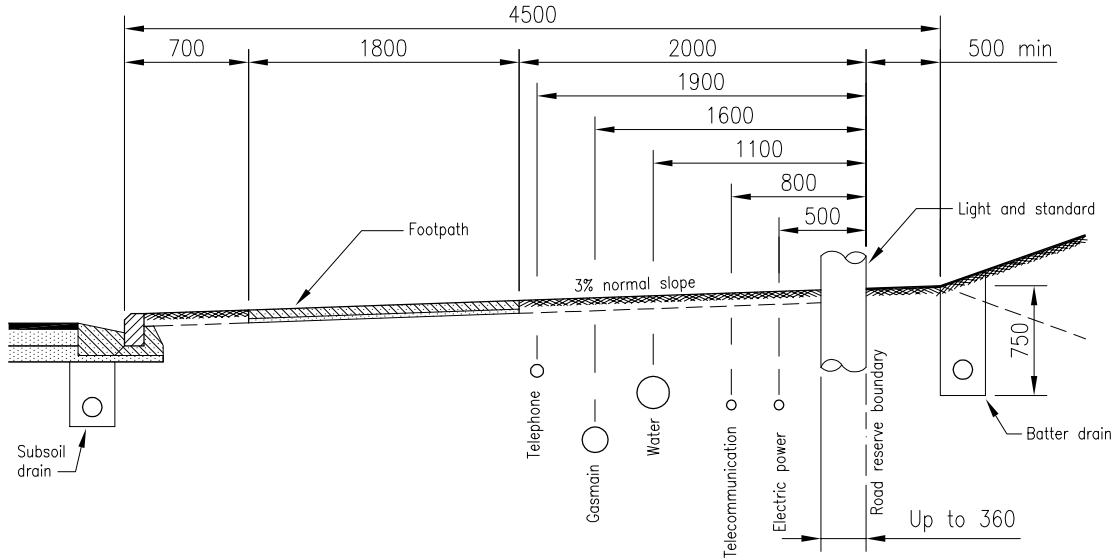

FOOTPATH SEPARATED FROM KERB

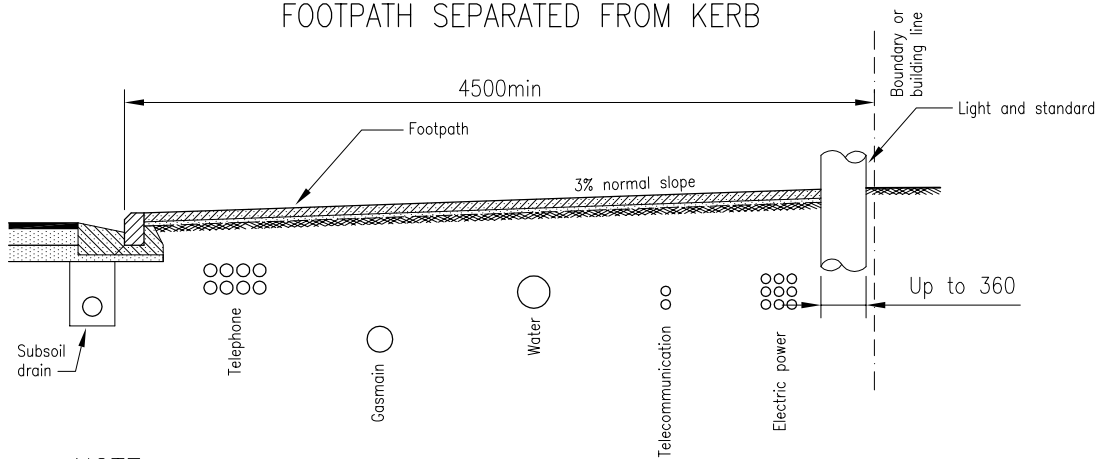

NOTE:

COMMERCIAL OR INDUSTRIAL

1. All services shall have 600mm minimum cover under footpath and berm, and 900mm under roads or within 1000mm of edge of seal.
2. Parts of this drawing reflect the standards required by other groups of Auckland City as at June 1997. Users must ensure that they have an up to date version.
3. All footpaths are to be 1800mm minimum.

PREPARED BY:



AUCKLAND CITY
Transport

STANDARD SERVICE
LOCATIONS

SCALE : NTS

DRAWN : RAA

ISSUE DATE : 11/2008

APPROVED :

PLAN No. ISSUE A

2008/0802

