



PAVING TYPE G

STOPPING BAY/SPEED
TABLE COBBLESTONES
97 x 97 x 60MM THICK
BASALT G3027
(ALTERNATING SPLIT
FACE/FLAMED FINISH)

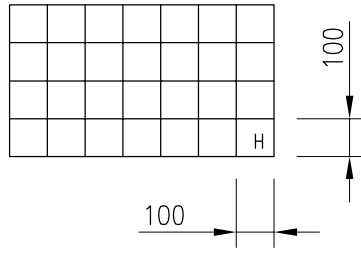


PAVING TYPE H

MAKE-UP/TRANSITION
COBBLESTONES
97 x 97 x 60MM THICK
BASALT G3027
(FLAMED FINISH)
TO BE USED AS INFILLS AT
BUILDING EDGE AND TRANSITION
STRIPS TO ACCOMMODATE
CHANGE IN LEVEL.

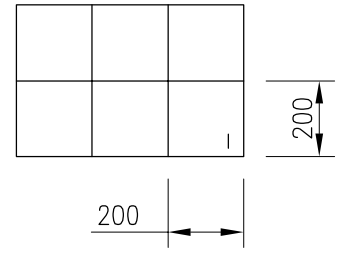


PAVING TYPE I

PEDESTRIAN CROSSING
200 x 200 x 60MM THICK
BASALT G3027
(FLAMED FINISH)

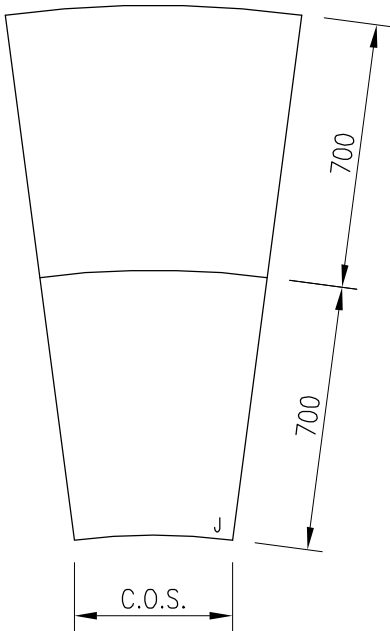

PAVING TYPE J


BARNES DANCE PRAM RAMP
PAVERS
40MM THICK RADIAL CUT
TAPERING PAVERS
BASALT G3027
(FLAMED FINISH)

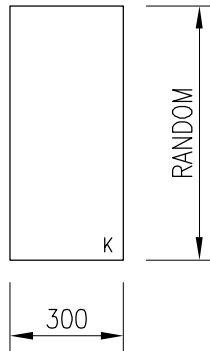

PAVING TYPE K

METHODIST MISSION PAVERS
300 x RANDOM LENGTH* x
40MM THICK
BASALT G3027
(FLAMED FINISH)

* RANDOM LENGTH 500 -
900MM MAX.

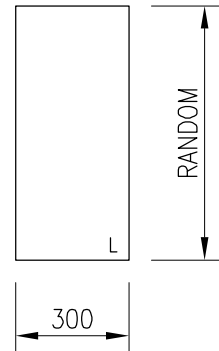

PAVING TYPE L

METHODIST MISSION PAVERS
300 x RANDOM LENGTH* x
40MM THICK
SELECTED STONE
(FINISH TO BE SELECTED)

* RANDOM LENGTH 500 -
900MM MAX.

PREPARED BY OPUS:



AUCKLAND CITY
Transport

QUEEN STREET
PAVING AND KERB TYPES
SHEET TWO OF FIVE

SCALE : NTS

DRAWN : MKG

ISSUE DATE : 11/2008

APPROVED :

PLAN No. ISSUE B

2008/1102