


TYPICAL KERB AND CHANNEL
SCALE 1:20

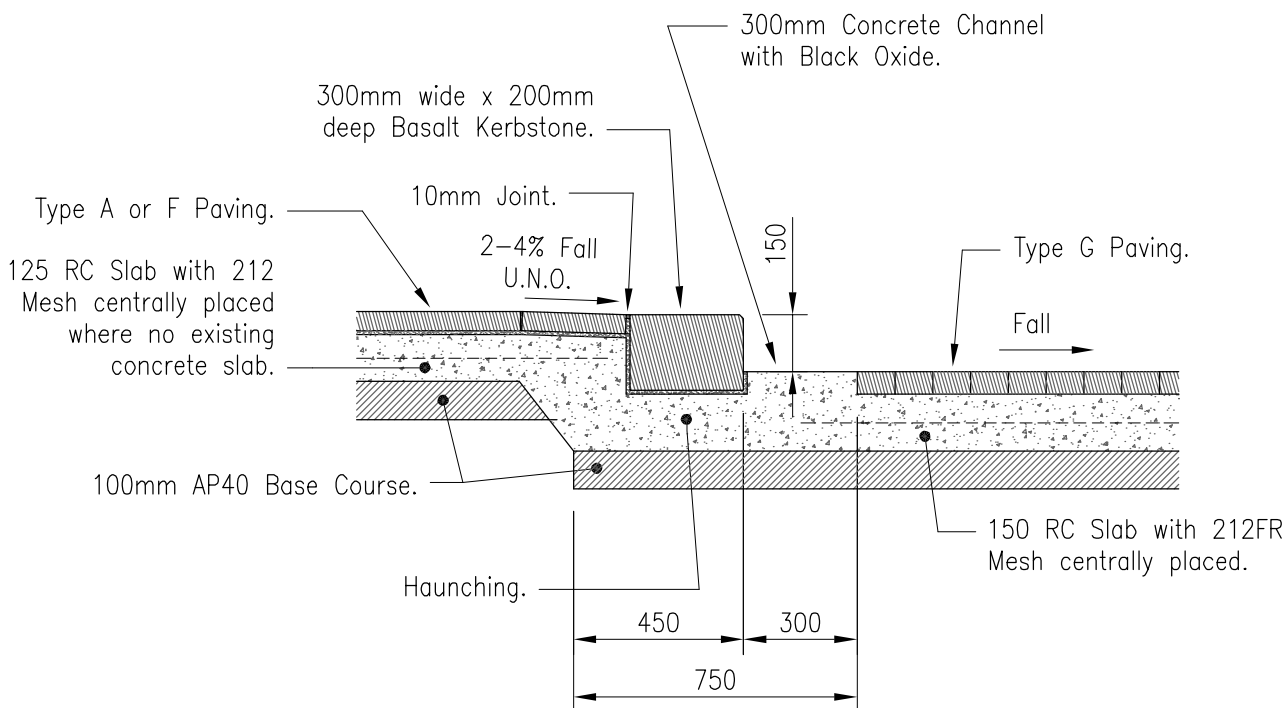

TYPICAL KERB AND DUMMY CHANNEL OF STOPPING BAY
SCALE 1:20

PREPARED BY OPUS:



AUCKLAND CITY
Transport

QUEEN STREET
KERB AND CHANNEL DETAILS
SHEET ONE OF TWO

SCALE : 1:20

DRAWN : MKG

ISSUE DATE : 11/2008

APPROVED :

PLAN No. ISSUE B

2008/1109