


VEHICLE CROSSING AND
FOOTPATH ADJACENT TO KERB

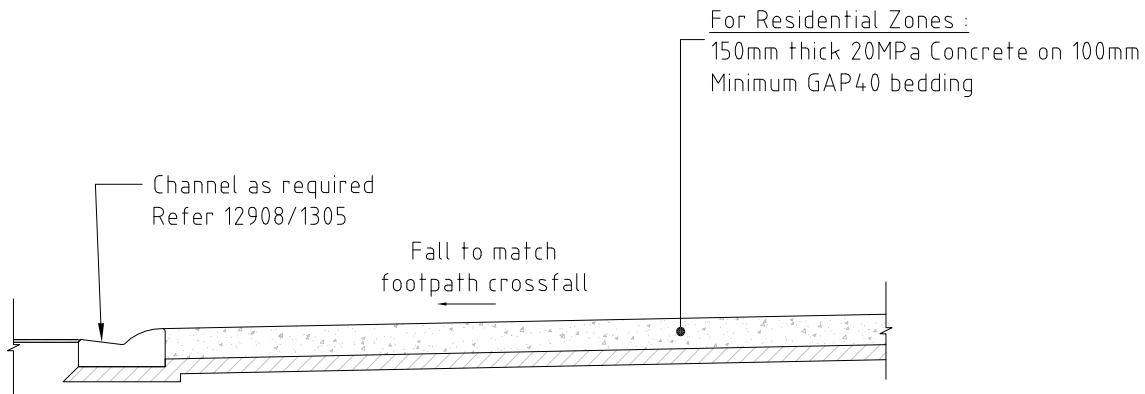

SECTION A-A

Notes:

1. Refer to Auckland City Council Standard Engineering Details for construction notes
2. Footpath widths measured from back of kerb.
3. This detail only applies to Mt. Wellington Quarry Code of Subdivision.

PREPARED BY:



AUCKLAND CITY
Transport

MT WELLINGTON QUARRY
VEHICLE CROSSING AND FOOTPATH
ADJACENT TO ROLLED KERB

SCALE : NTS

DRAWN : JWF

ISSUE DATE : 11/2008

APPROVED :

PLAN No. ISSUE A

2008/1303