


NOTES:

1. Preferred column height for football training = 16.5m
2. Locate column 5m minimum from field for player safety.
3. As per the District Plan – zero upward light permitted.
4. Provide 150mm wide mowing collar to column & gear box.

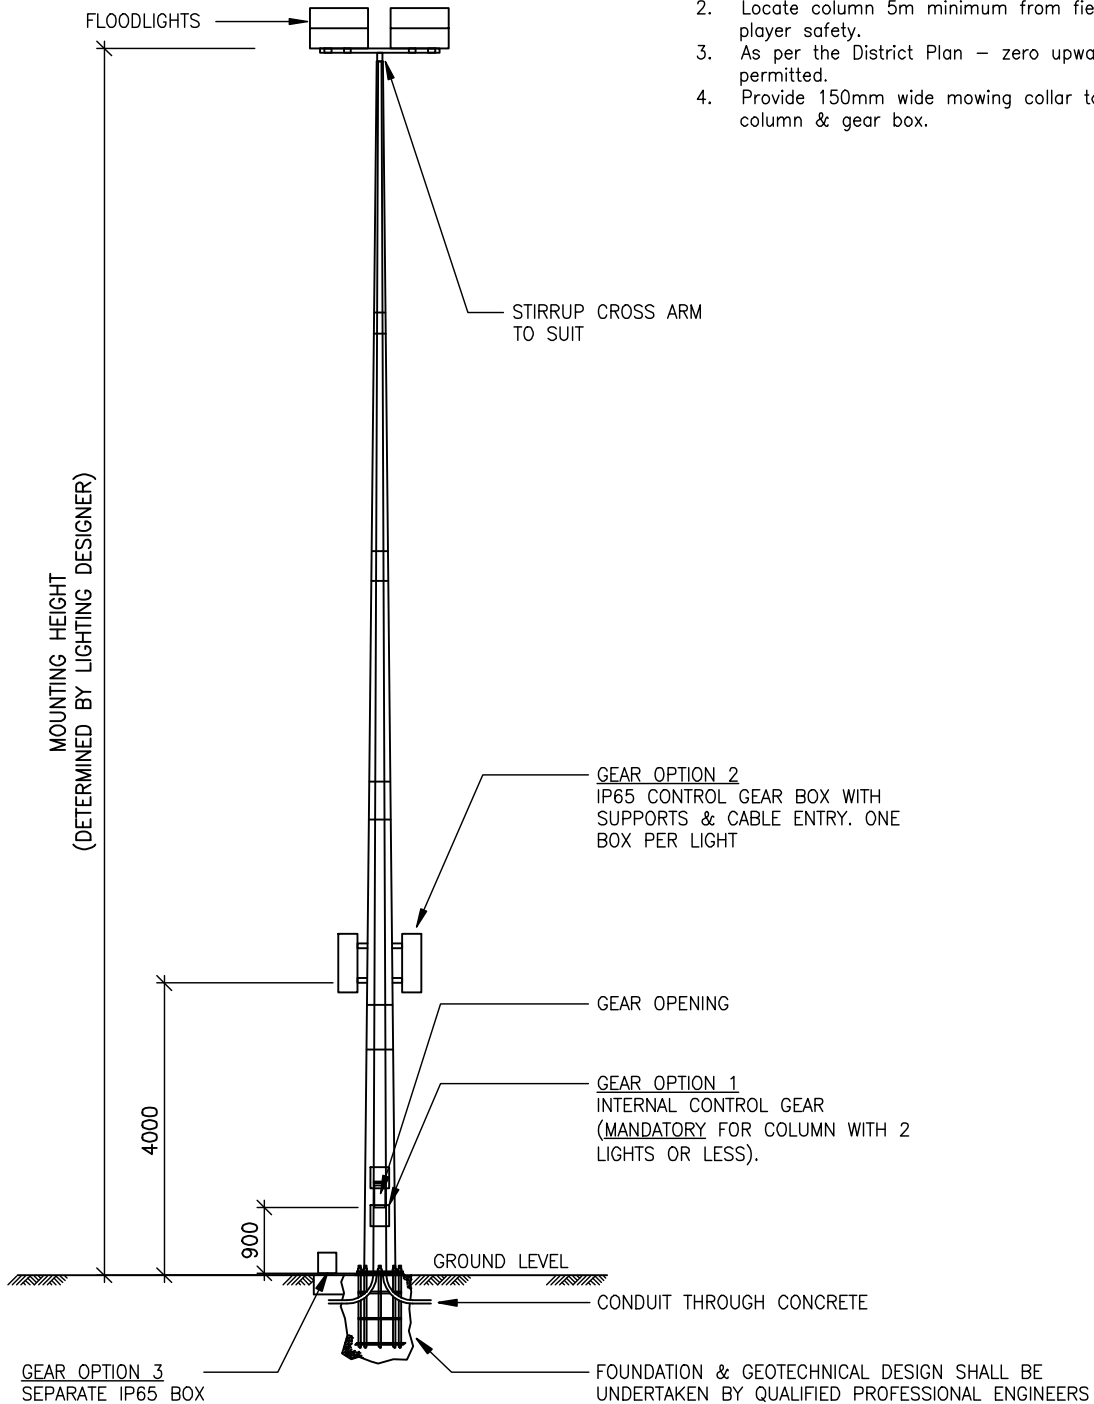

NOT TO SCALE

ENGINEERING
STANDARDS MANUAL

ISSUE 4.7
APRIL 2009

**TYPICAL COLUMN
SPORTS
LIGHTING**

STANDARD DETAIL

SD9.05.3