

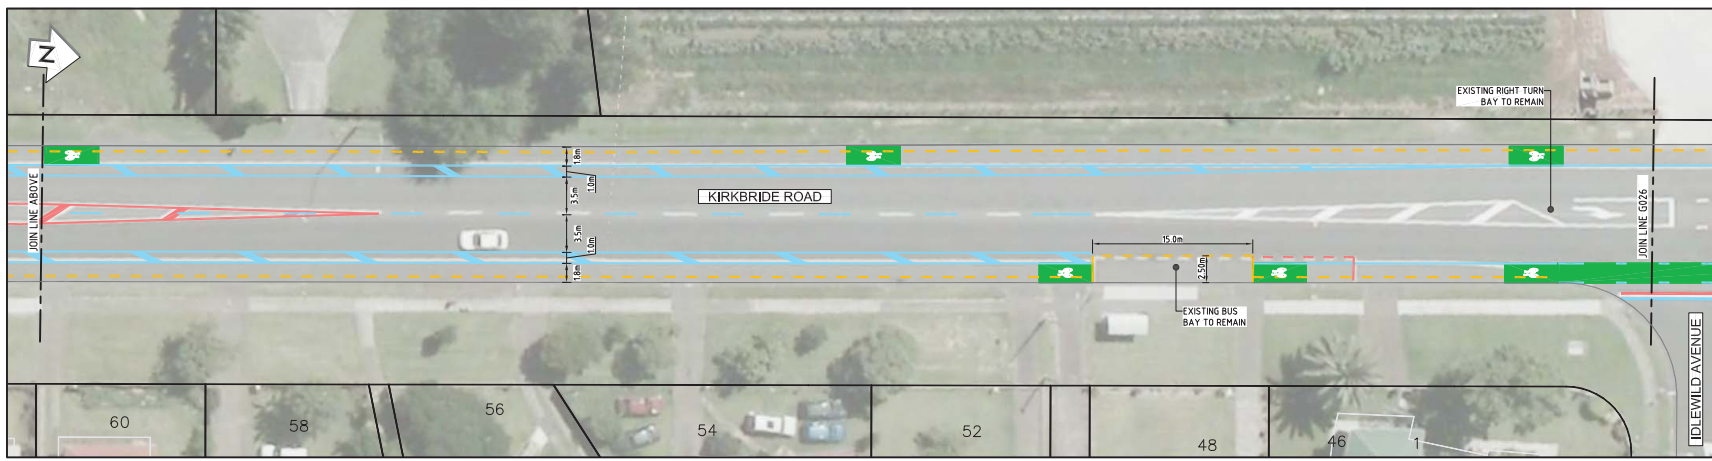



ORIGINAL SIZE A1
200mm DO NOT SCALE - IF IN DOUBT, ASK

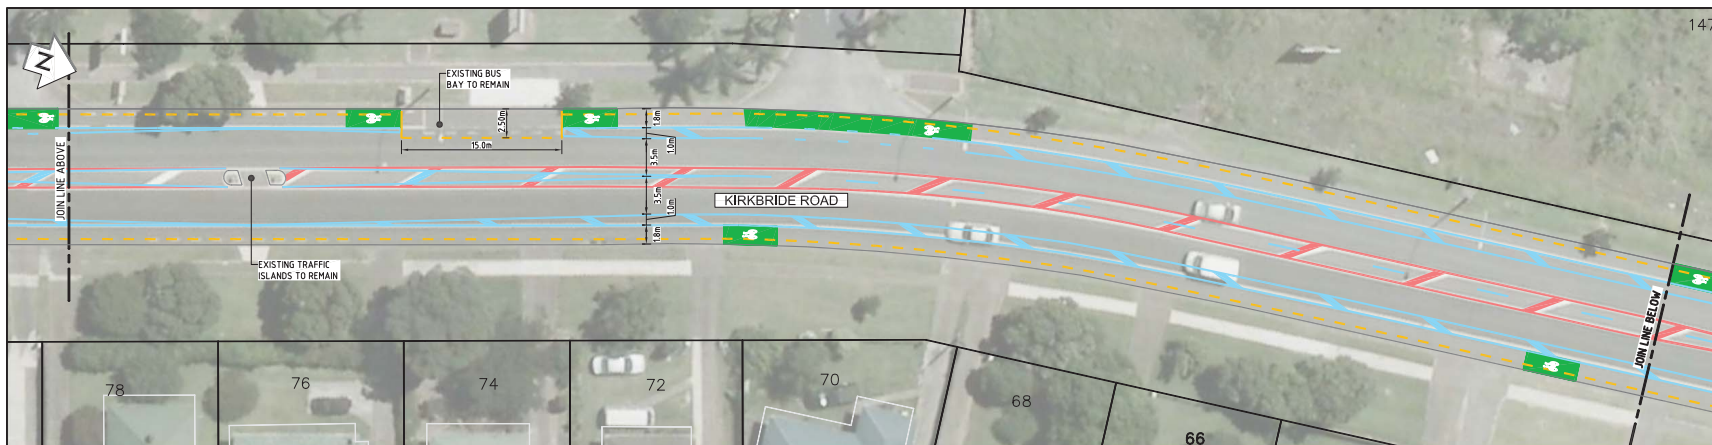

LEGEND

- EXISTING KERBLINE / ROADMARKING
- NEW ROADMARKING
- ROADMARKING / KERBLINE TO BE REMOVED
- NEW KERBLINE
- NEW NO STOPPING LINE
- EXISTING / REMARKED NO STOPPING LINE
- EXISTING SIGN
- SIGN TO BE RELOCATED / REMOVED
- NEW / RELOCATED SIGN
- NEW CYCLE PAINTED SYMBOL WITH GREEN COLOURED SURFACING

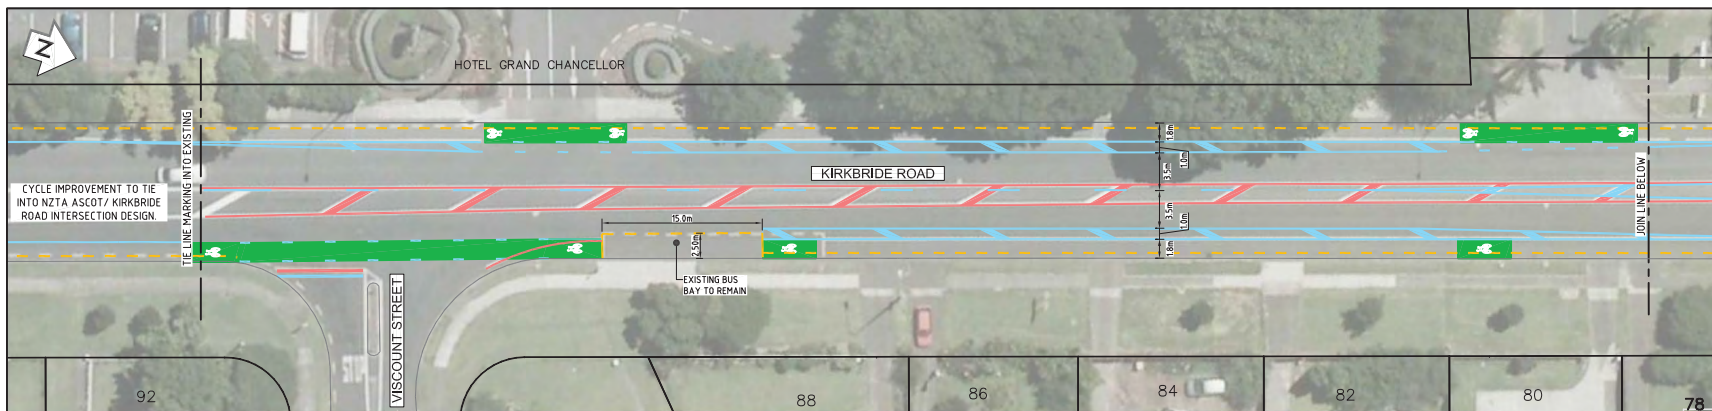

**KIRKBRIDE CYCLE TREATMENTS
SCHEME DESIGN**

Status Stamp	CONSULTATION
Date Stamp	07/04/2016
SCALES (A1) 1:250, (A3) 1:500	
Drawing No	Z1950101-S2-0101_G025
Rev	B

DO NOT SCALE - IF IN DOUBT, ASK

200mm

190

180

170

160

150

140

130

120

110

100

90

80

70

60

50

40




30

20

10


0

ORIGINAL SIZE A1

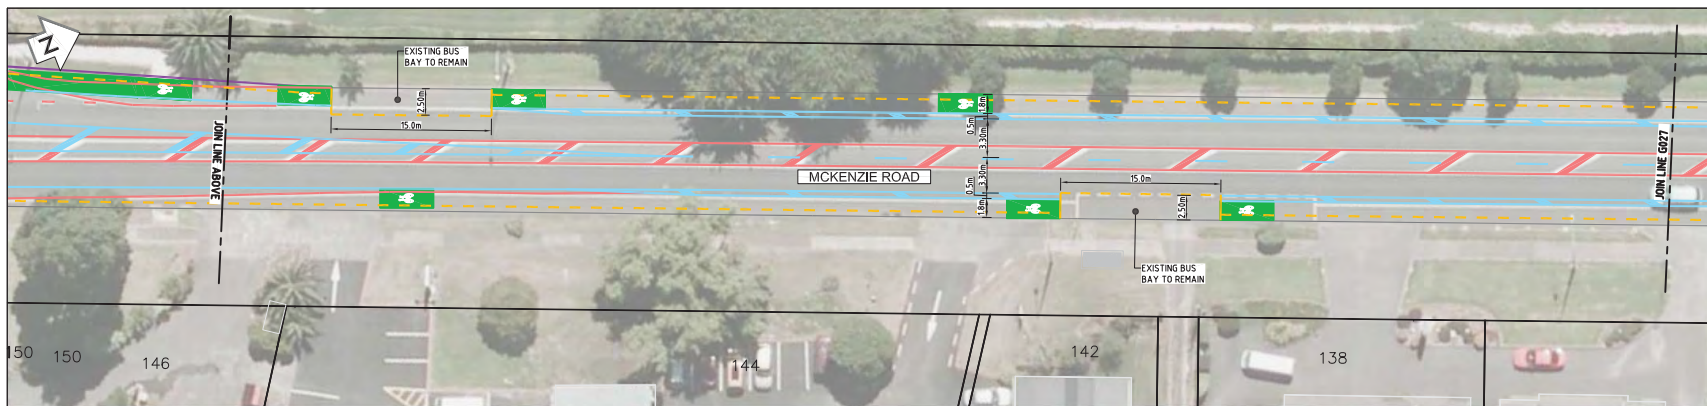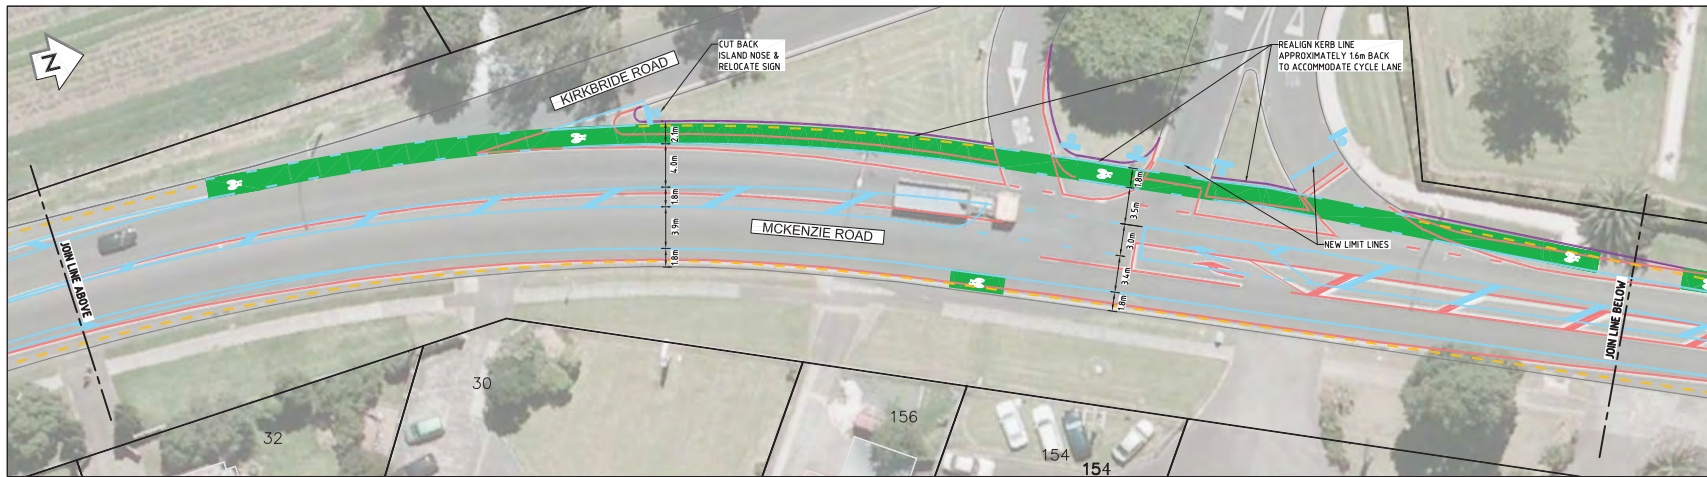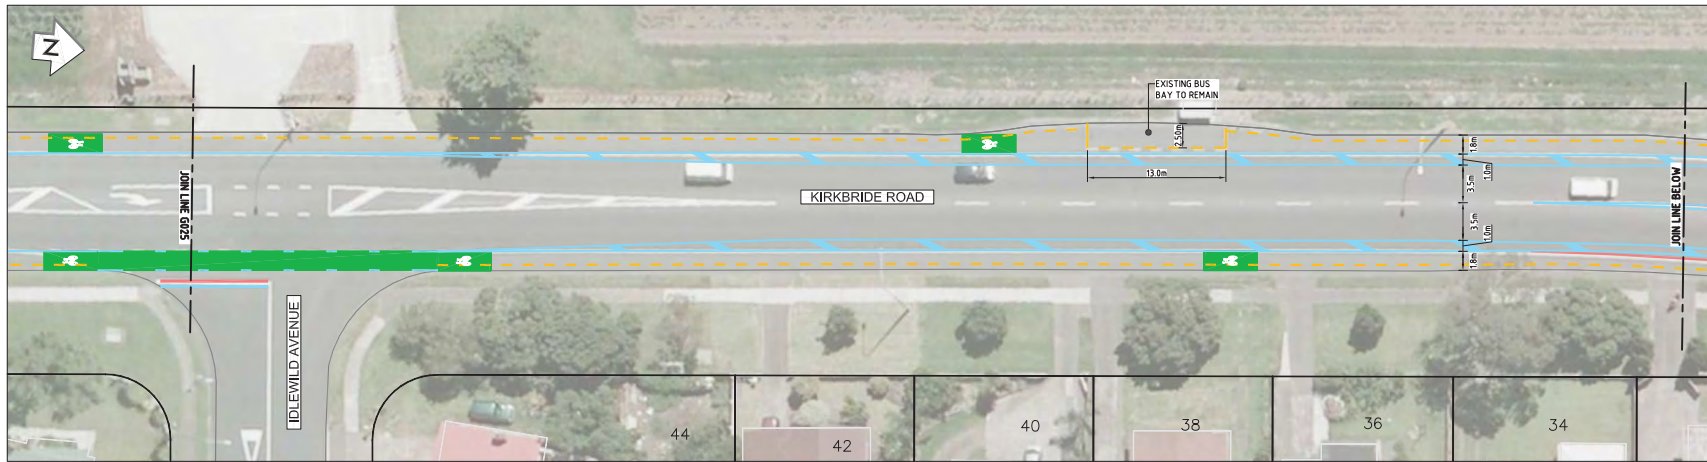

LEGEND

- EXISTING KERBLINE / ROADMARKING
- NEW ROADMARKING
- ROADMARKING / KERBLINE TO BE REMOVED
- NEW KERBLINE
- NEW NO STOPPING LINE
- EXISTING / REMARKED NO STOPPING LINE
- EXISTING SIGN
- SIGN TO BE RELOCATED / REMOVED
- NEW / RELOCATED SIGN
- NEW CYCLE PAINTED SYMBOL WITH GREEN COLOURED SURFACING





**KIRKBRIDE CYCLE TREATMENTS
SCHEME DESIGN**


Status Stamp	CONSULTATION
Date Stamp	06/04/2016
SCALES (A1) 1:250, (A3) 1:500	
Drawing No	Z1950101-S2-0101_G026
Rev	B

ORIGINAL SIZE A1

DO NOT SCALE - IF IN DOUBT, ASK

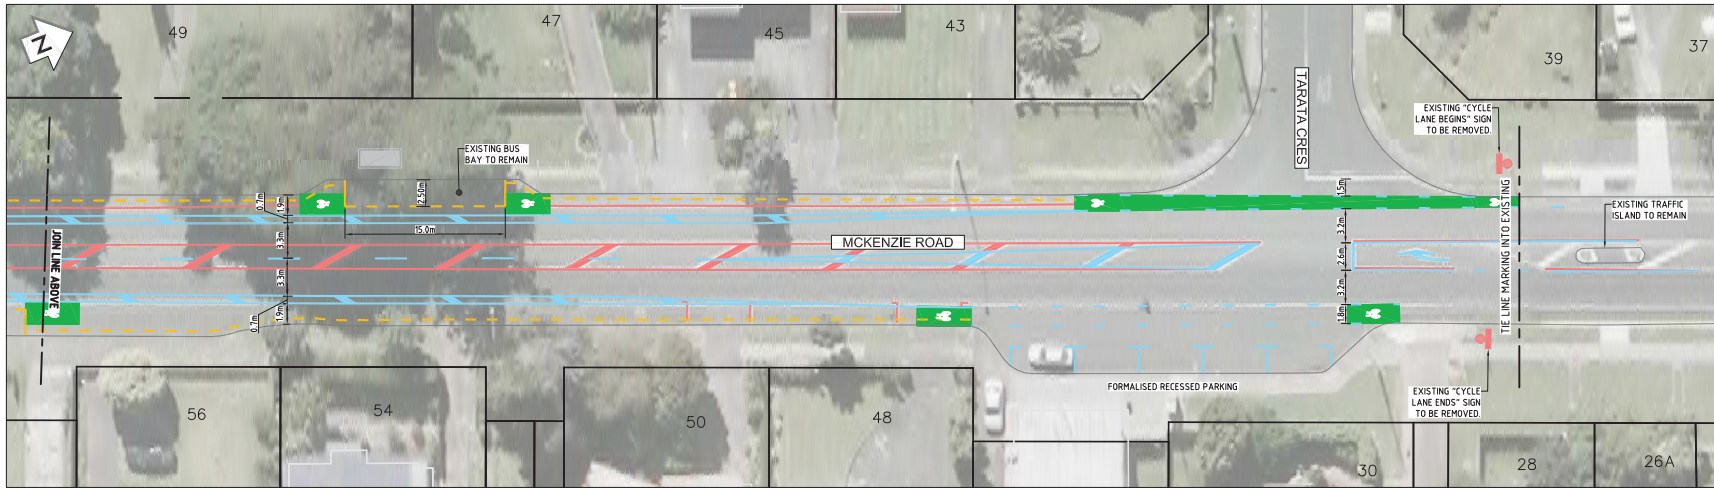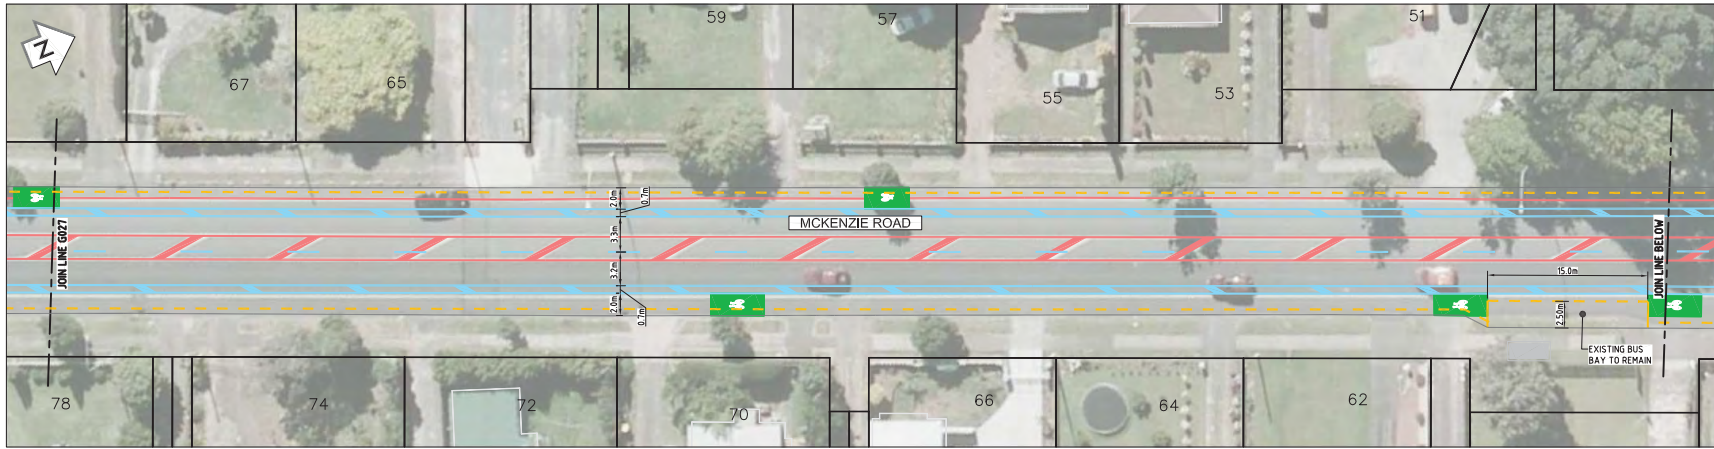

LEGEND	
	EXISTING KERLINE / ROADMARKING
	NEW ROADMARKING
	ROADMARKING / KERLINE TO BE REMOVED
	NEW KERLINE
	NEW NO STOPPING LINE
	EXISTING / REMARKED NO STOPPING LINE
	EXISTING SIGN
	SIGN TO BE RELOCATED / REMOVED
	NEW / RELOCATED SIGN
	NEW CYCLE PAINTED SYMBOL WITH GREEN COLOURED SURFACING



**KIRKBRIDE CYCLE TREATMENTS
SCHEME DESIGN**

Status Stamp	CONSULTATION
Date Stamp	06/04/2016
SCALES (A1) 1:250, (A3) 1:500	
Drawing No	Z1950101-S2-0101_G028
Rev	B