
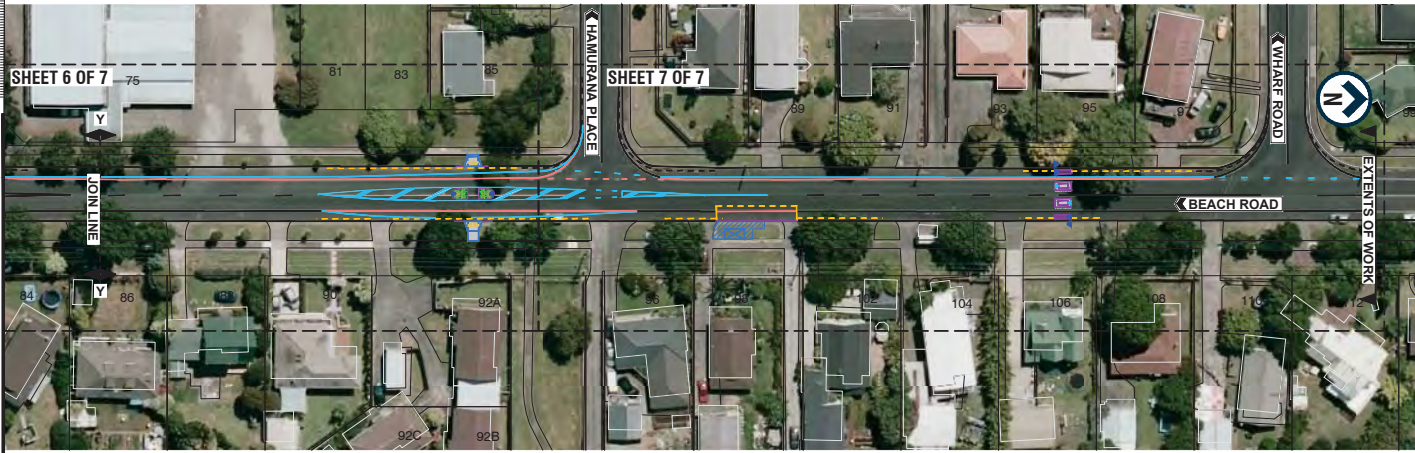
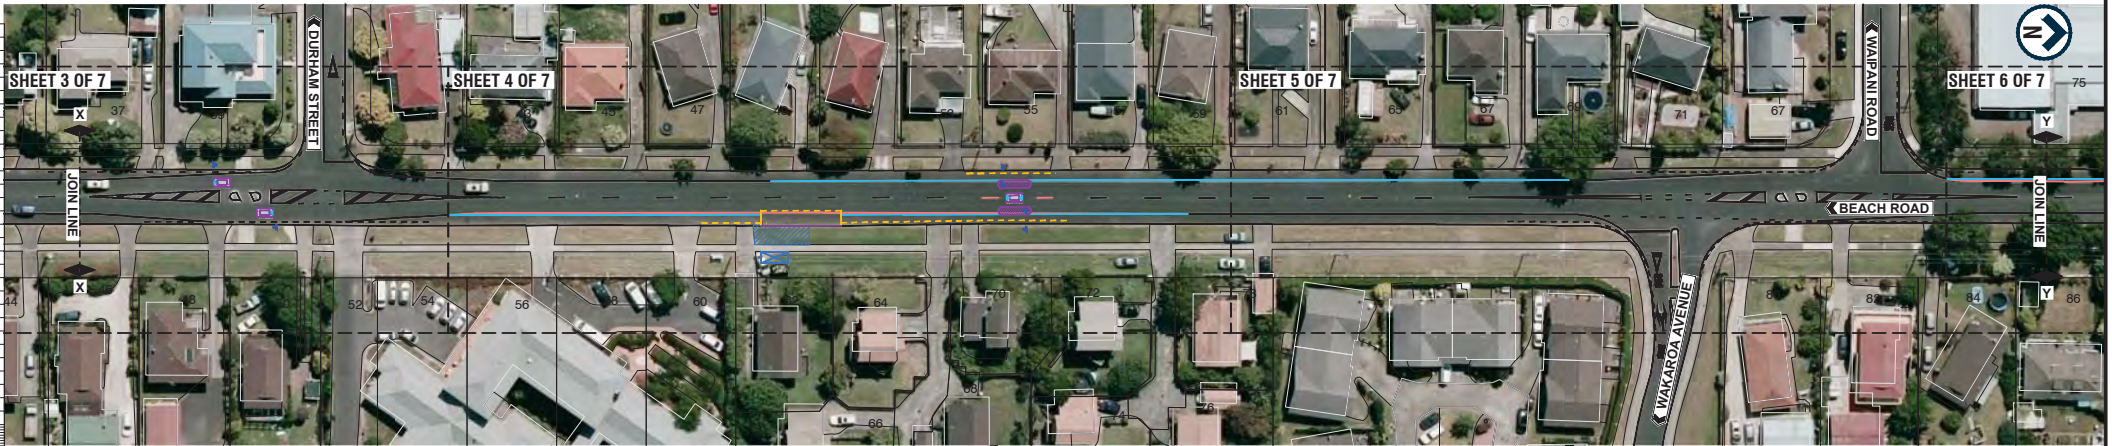


30mm. DO NOT SCALE - IF IN DOUBT, ASK

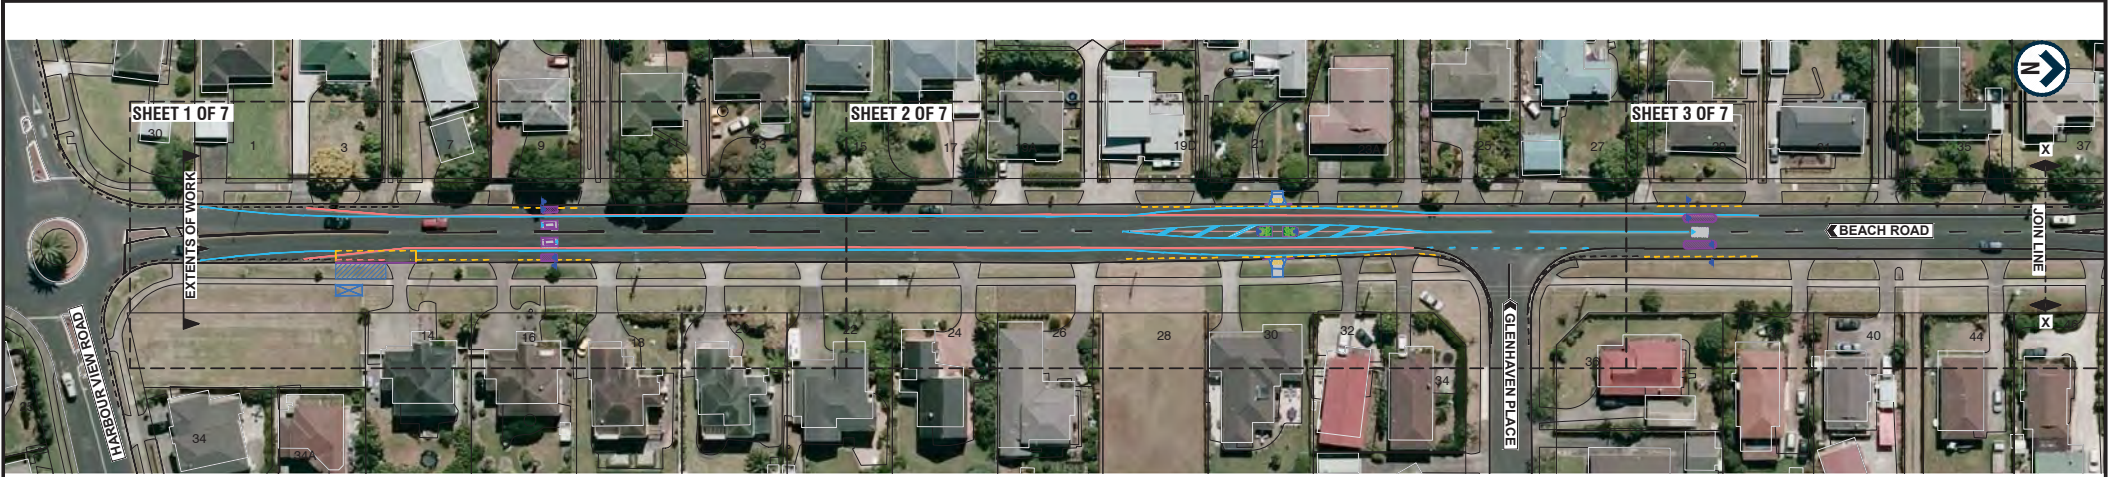

A1 1:500
A3 1:1000

- LEGEND**
- EXISTING KERBLINE / ROADMARKING
 - NEW ROADMARKING
 - ROADMARKING / KERBLINE TO BE REMOVED
 - NEW KERBLINE
 - NEW NO STOPPING LINE
 - EXISTING / REMARKED NO STOPPING LINE
 - EXISTING SIGN
 - SIGN TO BE RELOCATED / REMOVED
 - NEW / RELOCATED SIGN
 - NEW TRAFFIC ISLAND/SIDE ISLAND
 - NEW SPEED CUSHIONS
 - NEW PRAM CROSSING WITH TACTILE PAVERS
 - NEW REFUGE ISLAND
 - NEW CONCRETE PAD FOR BUS STOP
 - NEW BUS SHELTER
 - NEW BUS STOP

AUCKLAND TRANSPORT
 BEACH ROAD, TE ATAU PENINSULA
 TRAFFIC CALMING MEASURES
 OVERALL LAYOUT

FOR CONSULTATION

Date Stamp: 04/03/2016

A1 Scale: 1:500	A3 Scale: 1:1000	
-----------------	------------------	--

Drawing No: 2015-W1-2100_G030

C