

## **Appendix B. Heavy Rail - General Arrangement Plans**





A  
B  
C  
D  
E  
F  
G  
H



**PRELIMINARY ISSUE**



REV	DATE	DRAWN	REVD	APPD	REVISION
A	24/06/16	JMA	JPH	JPH	PRELIMINARY ISSUE

DRAWING NUMBER	REFERENCE DRAWING TITLE



CLIENT AUCKLAND TRANSPORT			
PROJECT SMART - RAPID TRANSIT TO AIRPORT			
DRAWN K. Rilsma	DRAWING CHECK J. Aldridge	REVIEWED J. Hosking	APPROVED J. Hosking
DESIGNED K. Rilsma	DESIGN REVIEW J. Aldridge	DATE 16/06/2016	DATE 17/06/16

TITLE GENERAL ARRANGEMENT HR OPTION SHEET 2 OF 22		REV A
SCALE 1:2000 (A3)	DRAWING No ZB01608-ECC-DG-3002	

DATE: 30/06/2016 3:14:32 PM LOGIN NAME: ALDRIDGE, JOSHUA  
LOCATION: I:\ZB01608\Projects\ZB01608\Deliverables (Issued)\Drawings\DWG\ZB01601-ECC-DG-3002-3022.dwg



1 2 3 4 5 6 7 8 9 10 11 12 A







A  
B  
C  
D  
E  
F  
G  
H

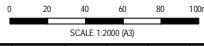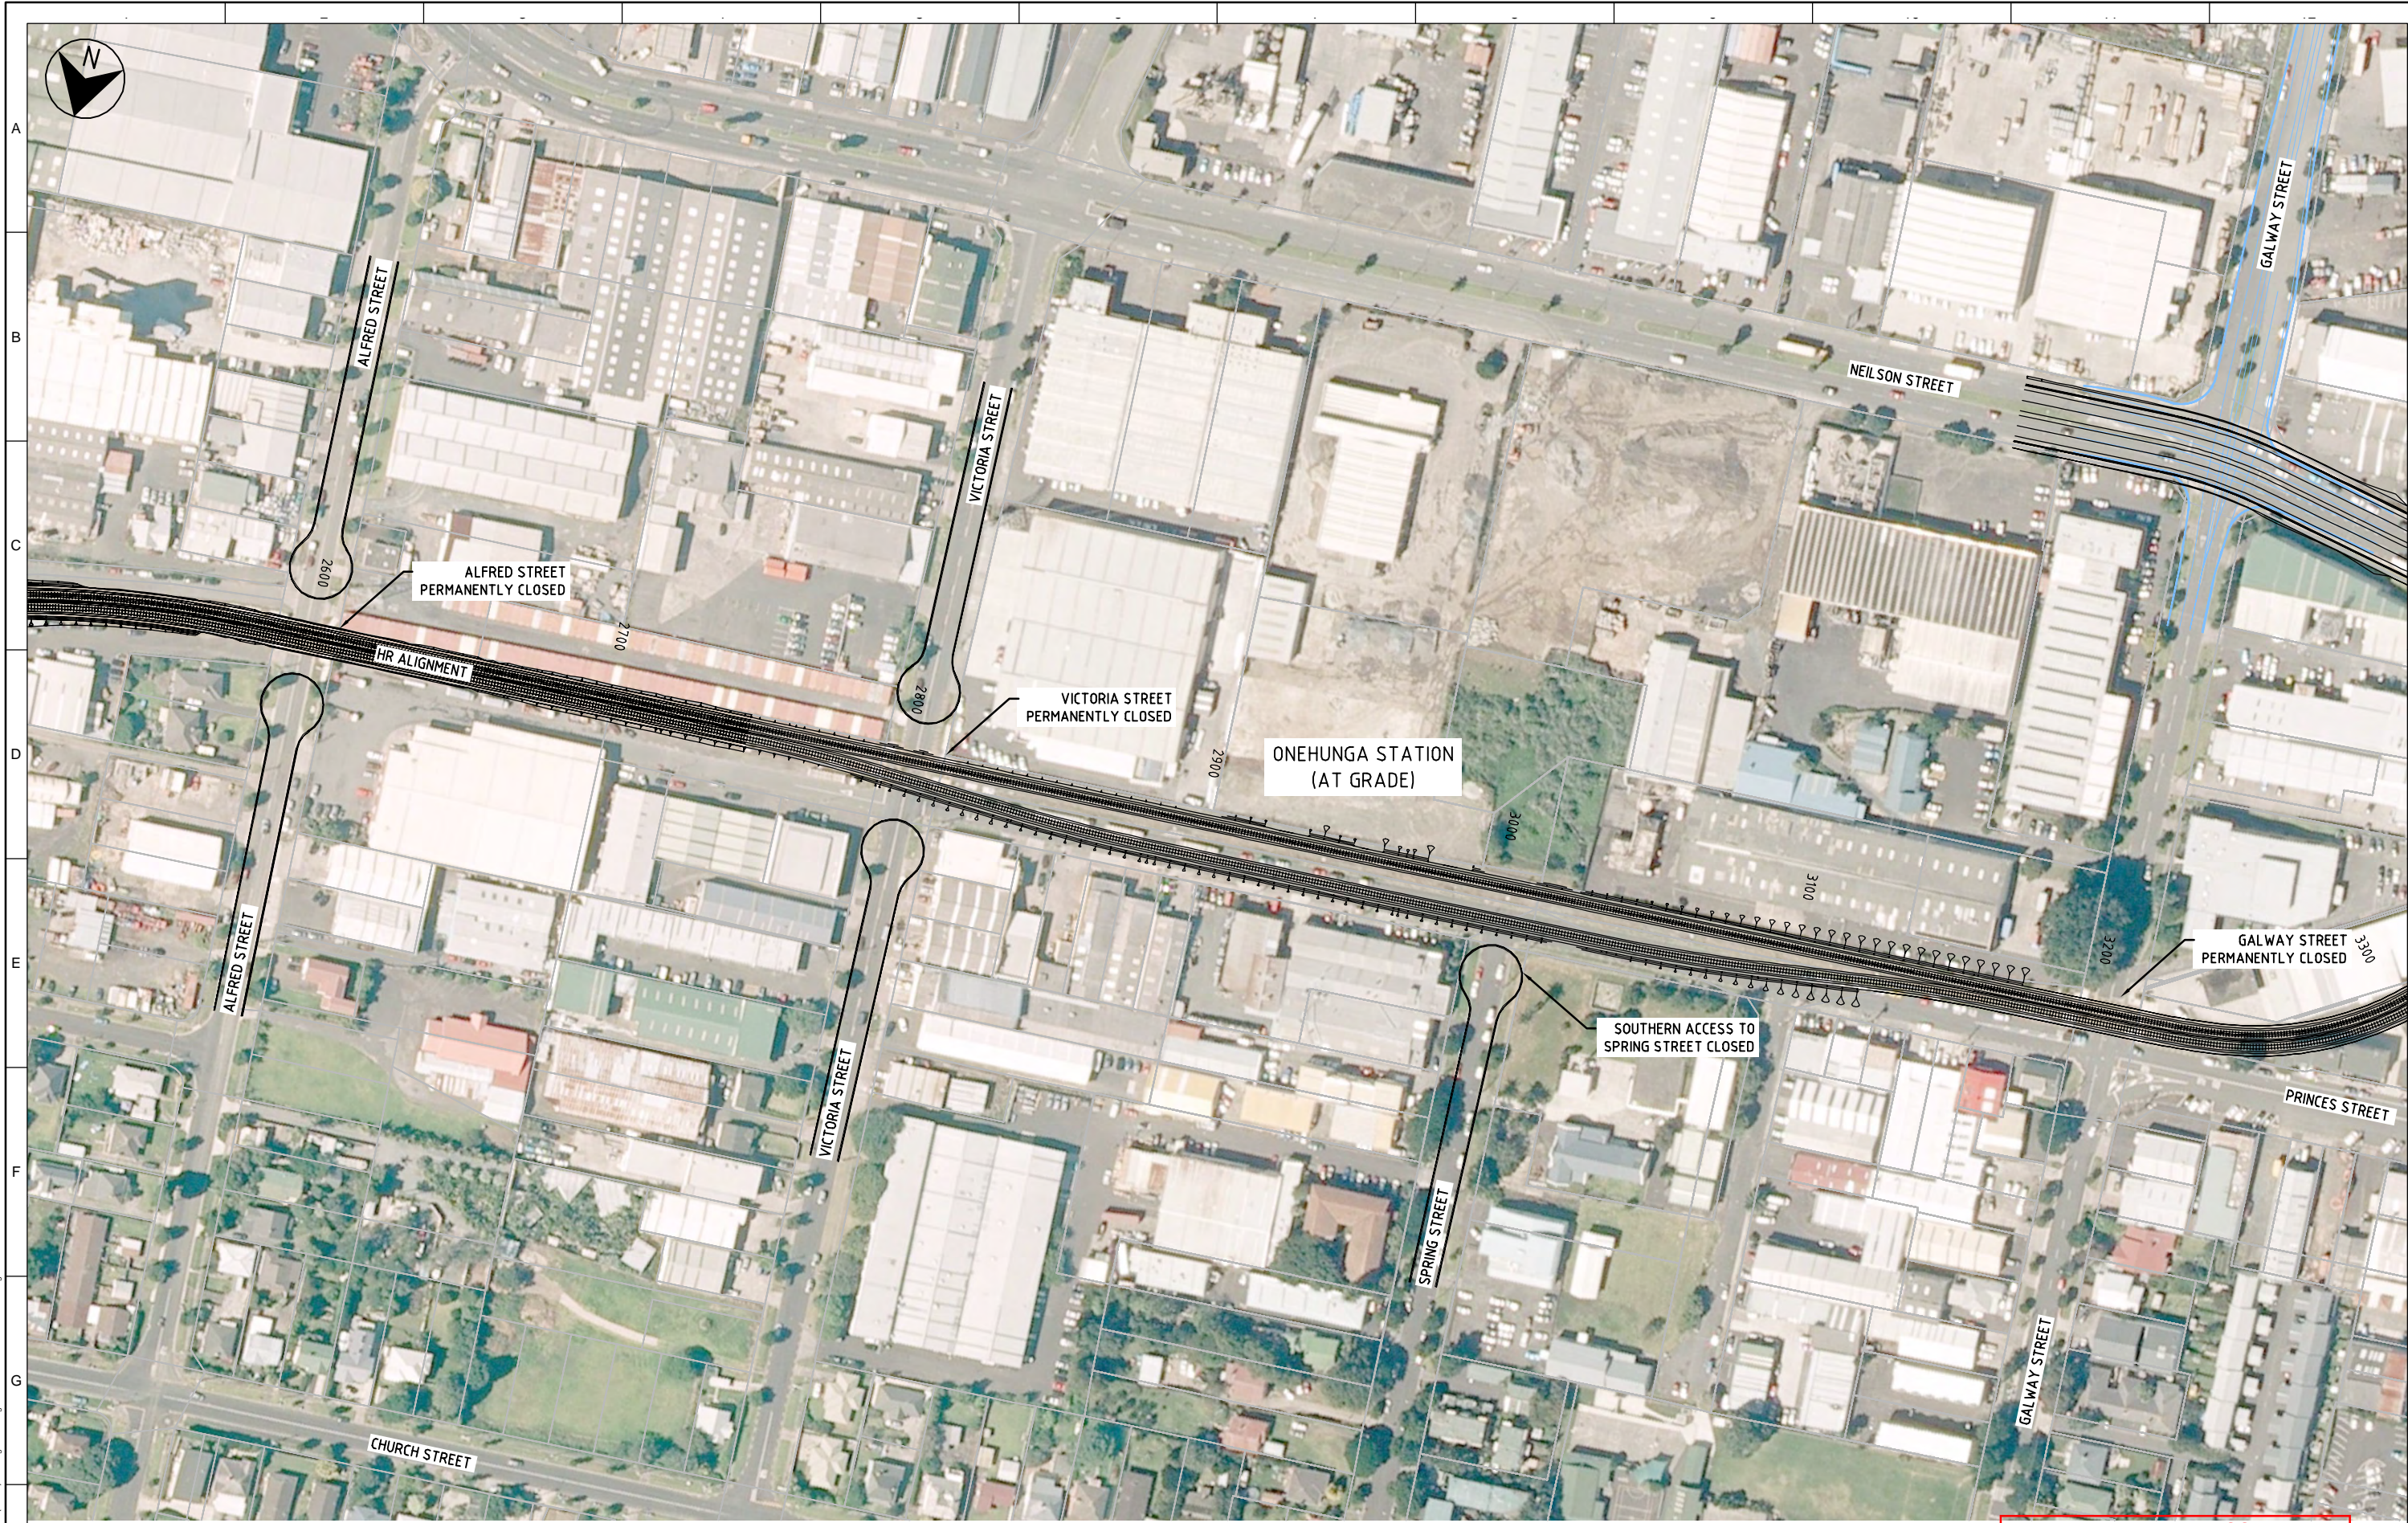

**PRELIMINARY ISSUE**

DATE: 30/04/2016 11:40:57 AM  
LOGIN NAME: ALDRIDGE, JOSHUA  
LOCATION: I:\2B\F\Projects\B01608\Deliverables\Issued\Drawings\A3\001-002-003-005-006-007-2567-25





NEILSON ST BRIDGE REMOVED AND ROAD REGRADED UNDER HR

HR CROSSES OVER PROPOSED GALWAY STREET EXTENSION

LRT CROSSES OVER PROPOSED EAST WEST LINK



**PRELIMINARY ISSUE**

DATE: 30/06/2016 11:41:21 AM  
 LOGIN NAME: ALDRIDGE, JOSHUA  
 LOCATION: I:\2B\A\Projects\ZB01608\Deliverables (Issued)\Drawings\Drawings\A3\3000-3022.dwg

REV	DATE	DRAWN	REVD	APPD	REVISION
A	24/06/16	JMA	JPH	JPH	PRELIMINARY ISSUE

DRAWING NUMBER	REFERENCE DRAWING TITLE



CLIENT AUCKLAND TRANSPORT			
PROJECT SMART - RAPID TRANSIT TO AIRPORT			
DRAWN K. Ritsma	DRAWING CHECK J. Aldridge	REVIEWED J. Hosking	APPROVED J. Hosking
DESIGNED K. Ritsma	DESIGN REVIEW J. Aldridge	DATE 16/06/2016	DATE 17/06/16


TITLE GENERAL ARRANGEMENT HR OPTION SHEET 07 OF 22	
SCALE 1:2000 (A3)	DRAWING No ZB01608-ECC-DG-3007
REV	A

1 2 3 4 5 6 7 8 9 10 11 12 A





PRELIMINARY ISSUE

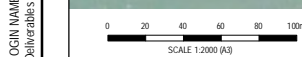

REV	DATE	DRAWN	REVD	APPD	REVISION
A	24/06/16	JMA	JPH	JPH	PRELIMINARY ISSUE

DRAWING NUMBER	REFERENCE DRAWING TITLE



CLIENT AUCKLAND TRANSPORT			
PROJECT SMART - RAPID TRANSIT TO AIRPORT			
DRAWN K. Riisma	DRAWING CHECK J. Aldridge	REVIEWED J. Hosking	APPROVED J. Hosking
DESIGNED K. Riisma	DESIGN REVIEW J. Aldridge	DATE 16/06/2016	DATE 17/06/16

TITLE GENERAL ARRANGEMENT HR OPTION SHEET 08 OF 22		SCALE 1:2000 (A3)	DRAWING No ZB01608-ECC-DG-3008	REV A
---	--	----------------------	-----------------------------------	----------

DATE: 30/06/2016 11:41:33 AM  
 LOGIN NAME: ALDRIDGE, JOSHUA  
 LOCATION: I:\2016\Projects\ZB01608\Deliverables (Issued)\Drawings\Civil\Drawings\08-3022.dwg

H
1
2
3
4
5
6
7
8
9
10
11
12
A



A  
B  
C  
D  
E  
F  
G  
H



**PRELIMINARY ISSUE**



REV	DATE	DRAWN	REVD	APPD	REVISION
A	24/06/16	JMA	JPH	JPH	PRELIMINARY ISSUE

DRAWING NUMBER	REFERENCE DRAWING TITLE



CLIENT AUCKLAND TRANSPORT			
PROJECT SMART - RAPID TRANSIT TO AIRPORT			
DRAWN K. Rilsma	DRAWING CHECK J. Aldridge	REVIEWED J. Hosking	APPROVED J. Hosking
DESIGNED K. Rilsma	DESIGN REVIEW J. Aldridge	DATE 16/06/2016	DATE 17/06/16

TITLE GENERAL ARRANGEMENT HR OPTION SHEET 09 OF 22		SCALE 1:2000 (A3)	DRAWING No. ZB01608-ECC-DG-3009	REV A
---	--	----------------------	------------------------------------	----------

DATE: 30/06/2016 11:41:43 AM  
LOGIN NAME: ALDRIDGE, JOSHUA  
LOCATION: I:\2B\F\Projects\ZB01608\Deliverables\Issued\Drawings\09-DG-3009-3022.dwg

1 2 3 4 5 6 7 8 9 10 11 12 A



MANGERE BRIDGE STATION  
(ELEVATED)

PRELIMINARY ISSUE



REV	DATE	DRAWN	REVD	APPD	REVISION
A	24/06/16	JMA	JPH	JPH	PRELIMINARY ISSUE

DRAWING NUMBER	REFERENCE DRAWING TITLE



CLIENT AUCKLAND TRANSPORT			
PROJECT SMART - RAPID TRANSIT TO AIRPORT			
DRAWN K. Rilsma	DRAWING CHECK J. Aldridge	REVIEWED J. Hosking	APPROVED J. Hosking
DESIGNED K. Rilsma	DESIGN REVIEW J. Aldridge	DATE 16/06/2016	DATE 17/06/16

TITLE GENERAL ARRANGEMENT HR OPTION SHEET 10 OF 22		REV A
SCALE 1:2000 (A3)	DRAWING No ZB01608-ECC-DG-3010	

DATE: 30/06/2016 11:41:53 AM  
LOCATION: I:\2016\Projects\ZB01608\Deliverables (Issued)\Drawings\Civil\Drawings\ZB01601-ECC-DG-3000-3022.dwg

LOGIN NAME: ALDRIDGE, JOSHUA



**PRELIMINARY ISSUE**

DATE: 30/04/2016 11:42:02 AM  
 LOGIN NAME: ALDRIDGE, JOSHUA  
 LOCATION: I:\2016\Projects\B01608\Deliverables (Issued)\Drawings\Civil\DWG\ZB01601-ECC-DG-3000-3022.dwg

REV	DATE	DRAWN	REVD	APPD	REVISION
A	24/06/16	JMA	JPH	JPH	PRELIMINARY ISSUE

DRAWING NUMBER	REFERENCE DRAWING TITLE



CLIENT AUCKLAND TRANSPORT			
PROJECT SMART - RAPID TRANSIT TO AIRPORT			
DRAWN K. Riisma	DRAWING CHECK J. Aldridge	REVIEWED J. Hosking	APPROVED J. Hosking
DESIGNED K. Riisma	DESIGN REVIEW J. Aldridge	DATE 16/06/2016	DATE 17/06/16

TITLE GENERAL ARRANGEMENT HR OPTION SHEET 11 OF 22		SCALE 1:2000 (A3)	DRAWING No ZB01608-ECC-DG-3011	REV A
---	--	----------------------	-----------------------------------	----------

1 2 3 4 5 6 7 8 9 10 11 12 A



PRELIMINARY ISSUE



REV	DATE	DRAWN	REVD	APPD	REVISION
A	24/06/16	JMA	JPH	JPH	PRELIMINARY ISSUE

DRAWING NUMBER	REFERENCE DRAWING TITLE



**JACOBS**  
 Level 2, Carlaw Park  
 12-16 Nicholls Lane, Parnell  
 AUCKLAND 1010  
 NEW ZEALAND  
 Tel: +64 9 928 9500  
 Fax: +64 9 928 9501  
 Web: www.jacobskm.com


CLIENT AUCKLAND TRANSPORT			
PROJECT SMART - RAPID TRANSIT TO AIRPORT			
DRAWN K. Rilsma	DRAWING CHECK J. Aldridge	REVIEWED J. Hosking	APPROVED J. Hosking
DESIGNED K. Rilsma	DESIGN REVIEW J. Aldridge	DATE 16/06/2016	DATE 17/06/16

TITLE GENERAL ARRANGEMENT HR OPTION SHEET 12 OF 22		SCALE 1:2000 (A3)	DRAWING No ZB01608-ECC-DG-3012	REV A
---	--	----------------------	-----------------------------------	----------

DATE: 30/06/2016 11:42:11 AM  
 LOGIN NAME: ALDRIDGE, JOSHUA  
 LOCATION: I:\2016\Projects\ZB01608\Deliverables (Issued)\Drawings\Drawings\A3\3022.dwg

A  
B  
C  
D  
E  
F  
G  
H

A

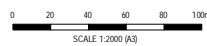


**PRELIMINARY ISSUE**

DATE: 30/04/2016 11:42:21 AM  
LOCATION: I:\2016\Projects\B01608\Deliverables (Issued)\Drawings\DWG\B01601-ECC-DG-3000-3022.dwg

REV	DATE	DRAWN	REVD	APPD	REVISION
A	24/06/16	JMA	JPH	JPH	PRELIMINARY ISSUE

DRAWING NUMBER	REFERENCE DRAWING TITLE

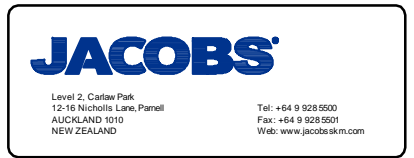

CLIENT AUCKLAND TRANSPORT			
PROJECT SMART - RAPID TRANSIT TO AIRPORT			
DRAWN K. Riisma	DRAWING CHECK J. Aldridge	REVIEWED J. Hosking	APPROVED J. Hosking
DESIGNED K. Riisma	DESIGN REVIEW J. Aldridge	DATE 16/06/2016	DATE 17/06/16

TITLE GENERAL ARRANGEMENT HR OPTION SHEET 13 OF 22		SCALE 1:2000 (A3)	DRAWING No ZB01608-ECC-DG-3013	REV A
---	--	----------------------	-----------------------------------	----------

1 2 3 4 5 6 7 8 9 10 11 12 A



A  
B  
C  
D  
E  
F  
G  
H



**PRELIMINARY ISSUE**

REV	DATE	DRAWN	REVD	APPD	REVISION
A	24/06/16	JMA	JPH	JPH	PRELIMINARY ISSUE

DRAWING NUMBER	REFERENCE DRAWING TITLE



CLIENT AUCKLAND TRANSPORT			
PROJECT SMART - RAPID TRANSIT TO AIRPORT			
DRAWN K. Riisma	DRAWING CHECK J. Aldridge	REVIEWED J. Hosking	APPROVED J. Hosking
DESIGNED K. Riisma	DESIGN REVIEW J. Aldridge	DATE 16/06/2016	DATE 17/06/16

TITLE GENERAL ARRANGEMENT HR OPTION SHEET 14 OF 22		REV A
SCALE 1:2000 (A3)	DRAWING No ZB01608-ECC-DG-3014	

DATE: 30/06/2016 11:42:34 AM  
LOCATION: I:\2B\Final\Projects\B01608\Deliverables\Issued\Drawings\A3\3014-DG-3014-022.dwg

1 2 3 4 5 6 7 8 9 10 11 12 A



KIRKBRIDE GRADE SEPARATION PROJECT

SH20A SOUTHBOUND  
HR ALIGNMENT  
SH20A NORTHBOUND

**PRELIMINARY ISSUE**



REV	DATE	DRAWN	REVD	APPD	REVISION
A	24/06/16	JMA	JPH	JPH	PRELIMINARY ISSUE

DRAWING NUMBER	REFERENCE DRAWING TITLE



CLIENT AUCKLAND TRANSPORT			
PROJECT SMART - RAPID TRANSIT TO AIRPORT			
DRAWN K. Riisma	DRAWING CHECK J. Aldridge	REVIEWED J. Hosking	APPROVED J. Hosking
DESIGNED K. Riisma	DESIGN REVIEW J. Aldridge	DATE 16/06/2016	DATE 17/06/16

TITLE GENERAL ARRANGEMENT HR OPTION SHEET 15 OF 22		REV A
SCALE 1:2000 (A3)	DRAWING No ZB01608-ECC-DG-3015	

DATE: 30/06/2016 11:42:49 AM  
 LOGIN NAME: ALDRIDGE, JOSHUA  
 LOCATION: I:\2B\F\Projects\ZB01608\Deliverables (Issued)\Drawings\Civil\Drawings\3000-3022.dwg

A  
B  
C  
D  
E  
F  
G  
H

A





PRELIMINARY ISSUE



REV	DATE	DRAWN	REVD	APPD	REVISION
A	24/06/16	JMA	JPH	JPH	PRELIMINARY ISSUE

DRAWING NUMBER	REFERENCE DRAWING TITLE



CLIENT AUCKLAND TRANSPORT			
PROJECT SMART - RAPID TRANSIT TO AIRPORT			
DRAWN K. Riisma	DRAWING CHECK J. Aldridge	REVIEWED J. Hosking	APPROVED J. Hosking
DESIGNED K. Riisma	DESIGN REVIEW J. Aldridge	DATE 16/06/2016	DATE 17/06/16

TITLE GENERAL ARRANGEMENT HR OPTION SHEET 16 OF 22		SCALE 1:2000 (A3)	DRAWING No ZB01608-ECC-DG-3016	REV A
---	--	----------------------	-----------------------------------	----------

DATE: 30/06/2016 11:43:09 AM  
 LOGIN NAME: ALDRIDGE, JOSHUA  
 LOCATION: I:\2B16\Projects\ZB01608\Deliverables (Issued)\Drawings\Civil\DrawZB01601-ECC-DG-3000-3022.dwg

A  
B  
C  
D  
E  
F  
G  
H

A



A  
B  
C  
D  
E  
F  
G  
H

WESTNEY ROAD

MONTGOMERIE ROAD

AIRPARK DRIVE

MONTGOMERIE ROAD CLOSED AS PART OF KIRKBRIDE GRADE SEPARATION PROJECT

SH20A SOUTHBOUND  
HR ALIGNMENT  
SH20A NORTHBOUND



PRELIMINARY ISSUE

DATE: 30/04/2016 11:44:35 AM  
LOCATION: I:\2B16\Projects\B01608\Deliverables\Drawings\Drawings\A3\3000-3022.dwg

REV	DATE	DRAWN	REVD	APPD	REVISION
A	24/06/16	JMA	JPH	JPH	PRELIMINARY ISSUE

DRAWING NUMBER	REFERENCE DRAWING TITLE



CLIENT AUCKLAND TRANSPORT			
PROJECT SMART - RAPID TRANSIT TO AIRPORT			
DRAWN K. Rilsma	DRAWING CHECK J. Aldridge	REVIEWED J. Hosking	APPROVED J. Hosking
DESIGNED K. Rilsma	DESIGN REVIEW J. Aldridge	DATE 16/06/2016	DATE 17/06/16

TITLE GENERAL ARRANGEMENT HR OPTION SHEET 17 OF 22	
SCALE 1:2000 (A3)	DRAWING No ZB01608-ECC-DG-3017
REV	A

1 2 3 4 5 6 7 8 9 10 11 12 A



PRELIMINARY ISSUE

DATE: 30/06/2016 11:43:19 AM  
 LOGIN NAME: ALDRIDGE, JOSHUA  
 LOCATION: I:\2B\Final\Projects\B01608\Deliverables\Issued\Drawings\A3\3022.dwg

REV	DATE	DRAWN	REVD	APPD	REVISION
A	24/06/16	JMA	JPH	JPH	PRELIMINARY ISSUE

DRAWING NUMBER	REFERENCE DRAWING TITLE




CLIENT AUCKLAND TRANSPORT			
PROJECT SMART - RAPID TRANSIT TO AIRPORT			
DRAWN K. Ritsma	DRAWING CHECK J. Aldridge	REVIEWED J. Hosking	APPROVED J. Hosking
DESIGNED K. Ritsma	DESIGN REVIEW J. Aldridge	DATE 16/06/2016	DATE 17/06/16

TITLE GENERAL ARRANGEMENT HR OPTION SHEET 18 OF 22		REV A
SCALE 1:2000 (A3)	DRAWING No. ZB01608-ECC-DG-3018	

1 2 3 4 5 6 7 8 9 10 11 12 A



PRELIMINARY ISSUE

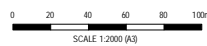

REV	DATE	DRAWN	REVD	APPD	REVISION
A	24/06/16	JMA	JPH	JPH	PRELIMINARY ISSUE


DRAWING NUMBER	REFERENCE DRAWING TITLE



CLIENT AUCKLAND TRANSPORT			
PROJECT SMART - RAPID TRANSIT TO AIRPORT			
DRAWN K. Riisma	DRAWING CHECK J. Aldridge	REVIEWED J. Hosking	APPROVED J. Hosking
DESIGNED K. Riisma	DESIGN REVIEW J. Aldridge	DATE 16/06/2016	DATE 17/06/16

TITLE GENERAL ARRANGEMENT HR OPTION SHEET 19 OF 22		SCALE 1:2000 (A3)	DRAWING No. ZB01608-ECC-DG-3019	REV A
---	--	----------------------	------------------------------------	----------

DATE: 30/06/2016 11:43:28 AM  
 LOGIN NAME: ALDRIDGE, JOSHUA  
 LOCATION: I:\2016\Projects\ZB01608\Deliverables\Issued\Drawings\Civil\Drawings\A3\3022.dwg

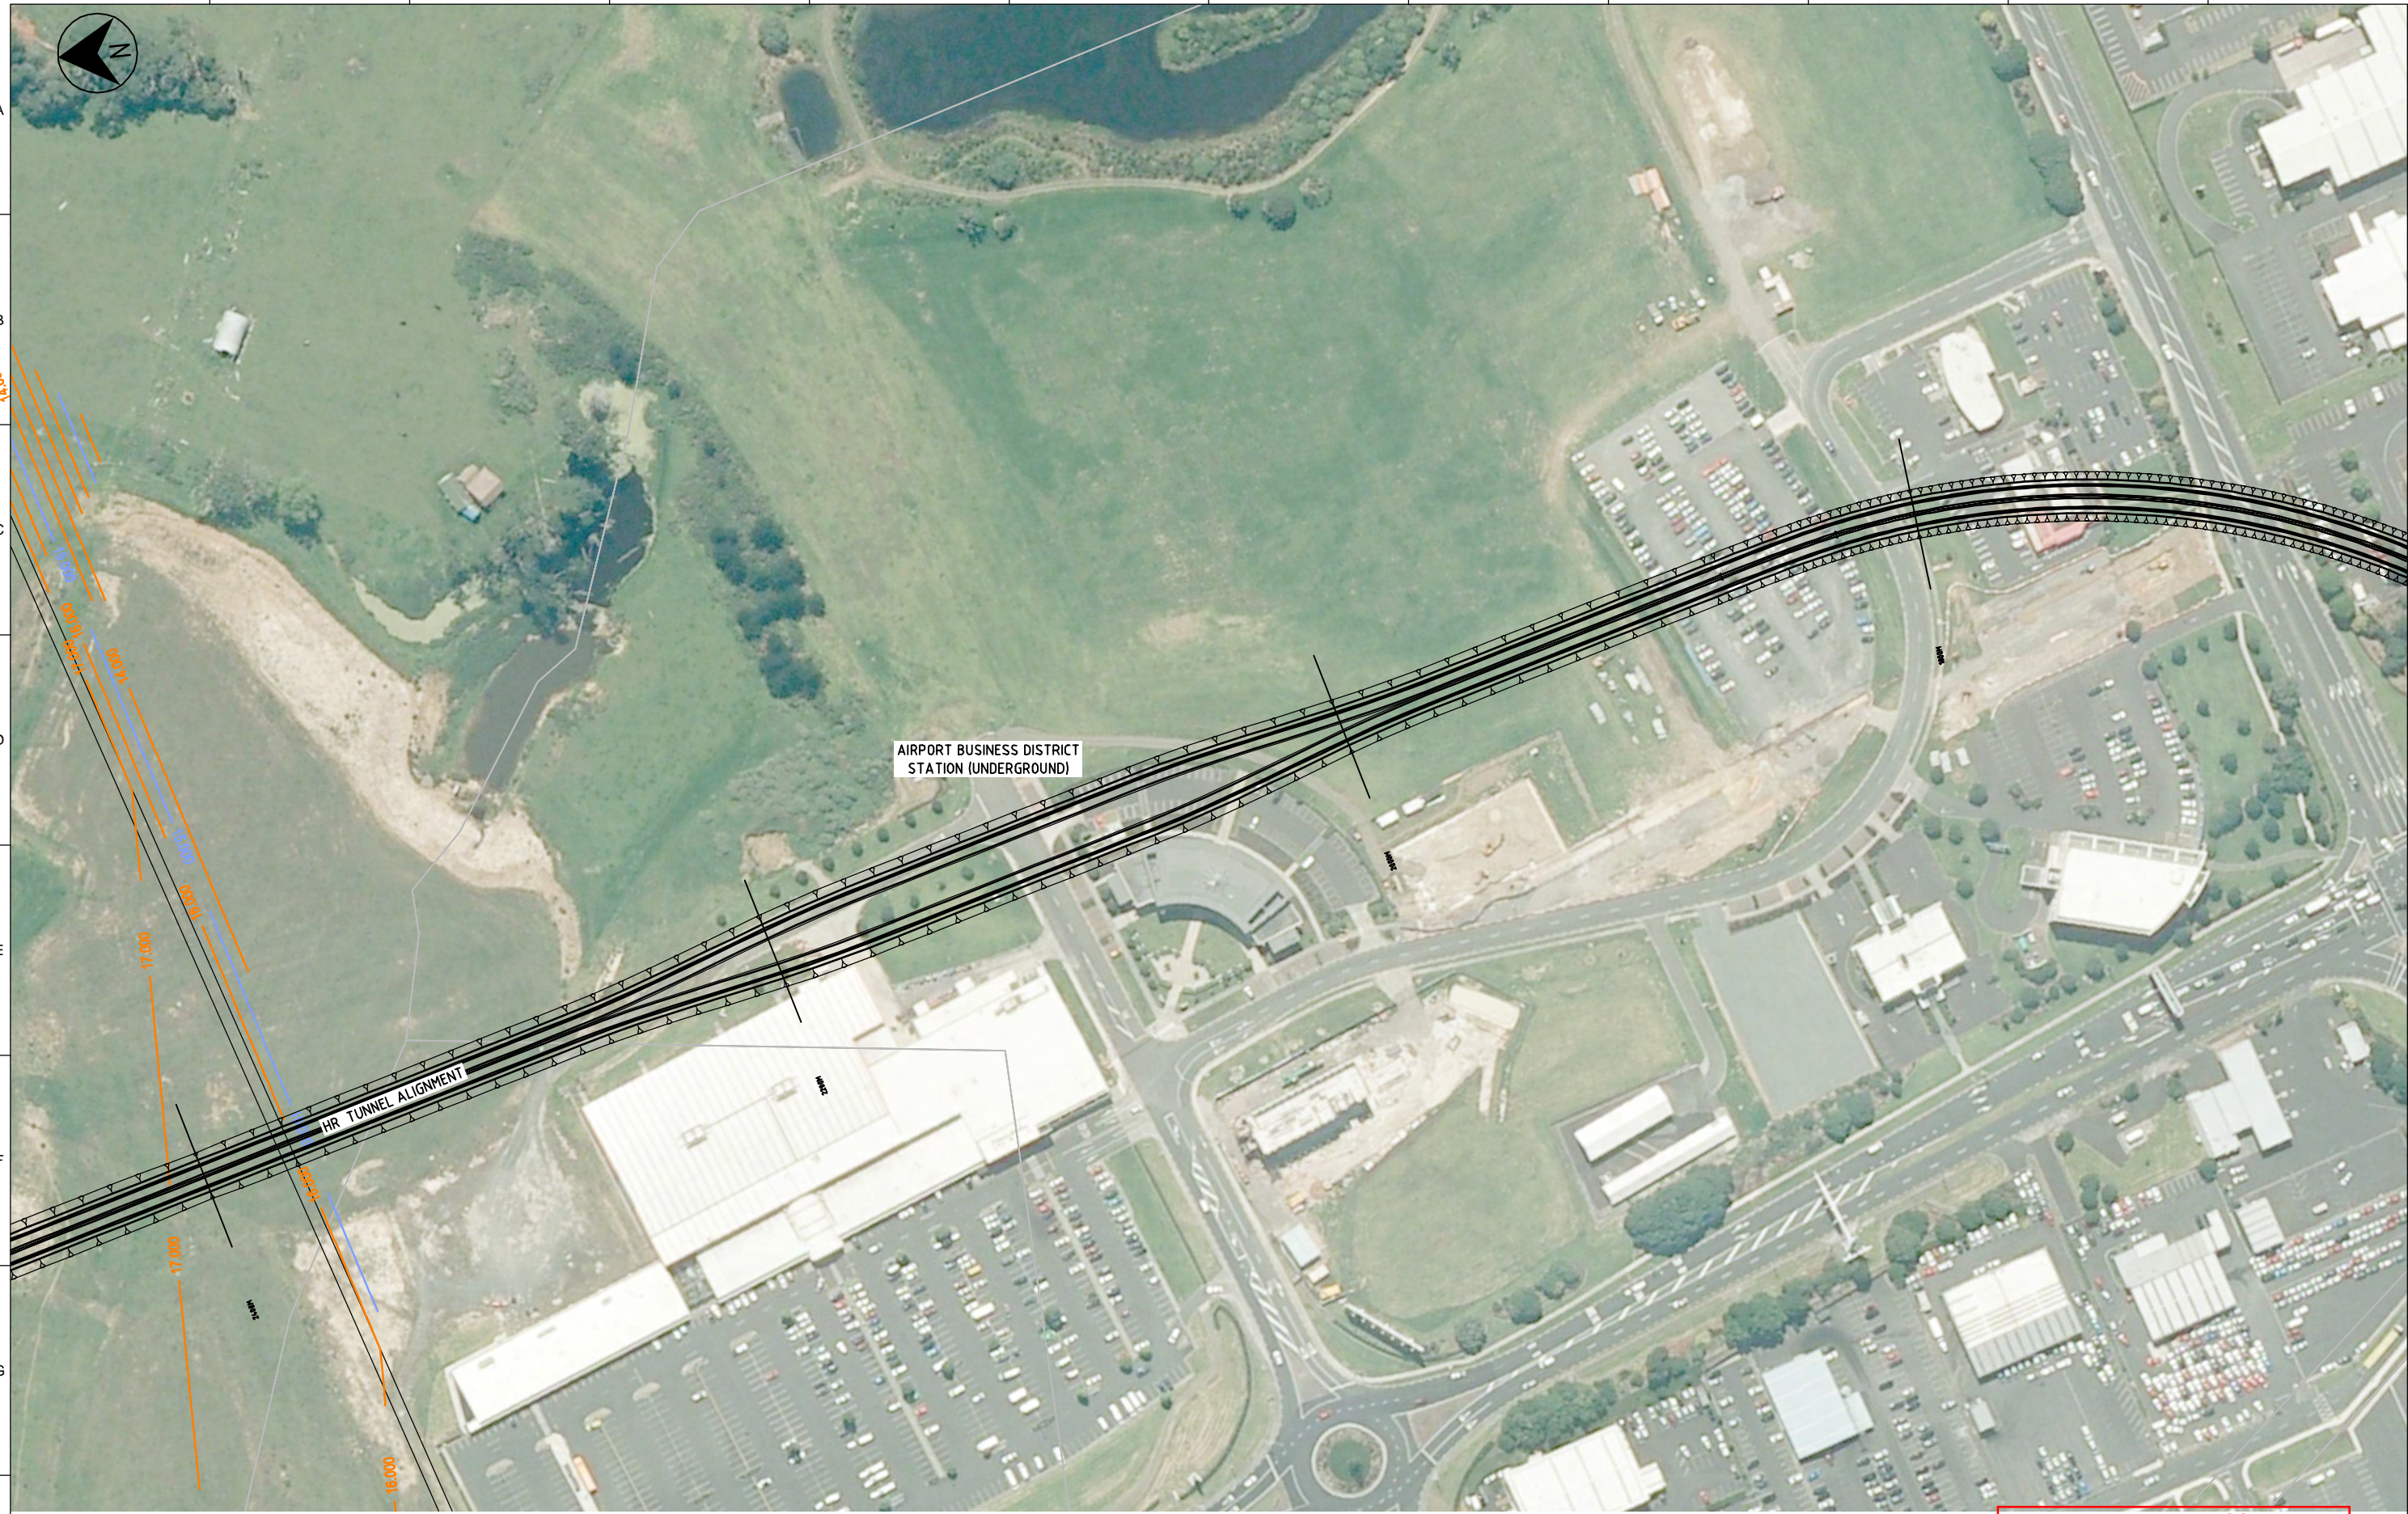

AIRPORT BUSINESS DISTRICT STATION (UNDERGROUND)

HR TUNNEL ALIGNMENT

PRELIMINARY ISSUE



REV	DATE	DRAWN	REVD	APPD	REVISION
A	24/06/16	JMA	JPH	JPH	PRELIMINARY ISSUE

DRAWING NUMBER	REFERENCE DRAWING TITLE



CLIENT AUCKLAND TRANSPORT			
PROJECT SMART - RAPID TRANSIT TO AIRPORT			
DRAWN K. Riisma	DRAWING CHECK J. Aldridge	REVIEWED J. Hosking	APPROVED J. Hosking
DESIGNED K. Riisma	DESIGN REVIEW J. Aldridge	DATE 16/06/2016	DATE 17/06/16

TITLE GENERAL ARRANGEMENT HR OPTION SHEET 20 OF 22		SCALE 1:2000 (A3)	DRAWING No. ZB01608-ECC-DG-3020	REV A
---	--	----------------------	------------------------------------	----------

DATE: 30/06/2016 11:43:36 AM  
LOGIN NAME: ALDRIDGE, JOSHUA  
LOCATION: I:\2BIF\Projects\ZB01608\Deliverables\Issued\Drawings\Civil\Drawings\A3\3020-3022.dwg

A  
B  
C  
D  
E  
F  
F  
G  
H

1 2 3 4 5 6 7 8 9 10 11 12 A





DETAIL TO BE REFINED  
FOLLOWING DISCUSSION  
WITH AUCKLAND AIRPORT



**PRELIMINARY ISSUE**



REV	DATE	DRAWN	REVD	APPD	REVISION
A	24/06/16	JMA	JPH	JPH	PRELIMINARY ISSUE

DRAWING NUMBER	REFERENCE DRAWING TITLE



CLIENT AUCKLAND TRANSPORT			
PROJECT SMART - RAPID TRANSIT TO AIRPORT			
DRAWN K. Rilsma	DRAWING CHECK J. Aldridge	REVIEWED J. Hosking	APPROVED J. Hosking
DESIGNED K. Rilsma	DESIGN REVIEW J. Aldridge	DATE 16/06/2016	DATE 17/06/16

TITLE GENERAL ARRANGEMENT HR OPTION SHEET 22 OF 22		SCALE 1:2000 (A3)	DRAWING No. ZB01608-ECC-DG-3022	REV A
---	--	----------------------	------------------------------------	----------

DATE: 30/06/2016 11:45:23 AM LOGIN NAME: ALDRIDGE, JOSHUA LOCATION: I:\2B16\Projects\ZB01608\Deliverables (Issued)\Drawings\DWG\ZB01601-ECC-DG-3000-3022.dwg

A  
B  
C  
D  
E  
F  
G  
H

1 2 3 4 5 6 7 8 9 10 11 12 A