



\\atm\project\2016\2016-08-01\2016-08-01\CAD\AT\2016\Wendy\C1-1500-C1-1500_G200.dwg

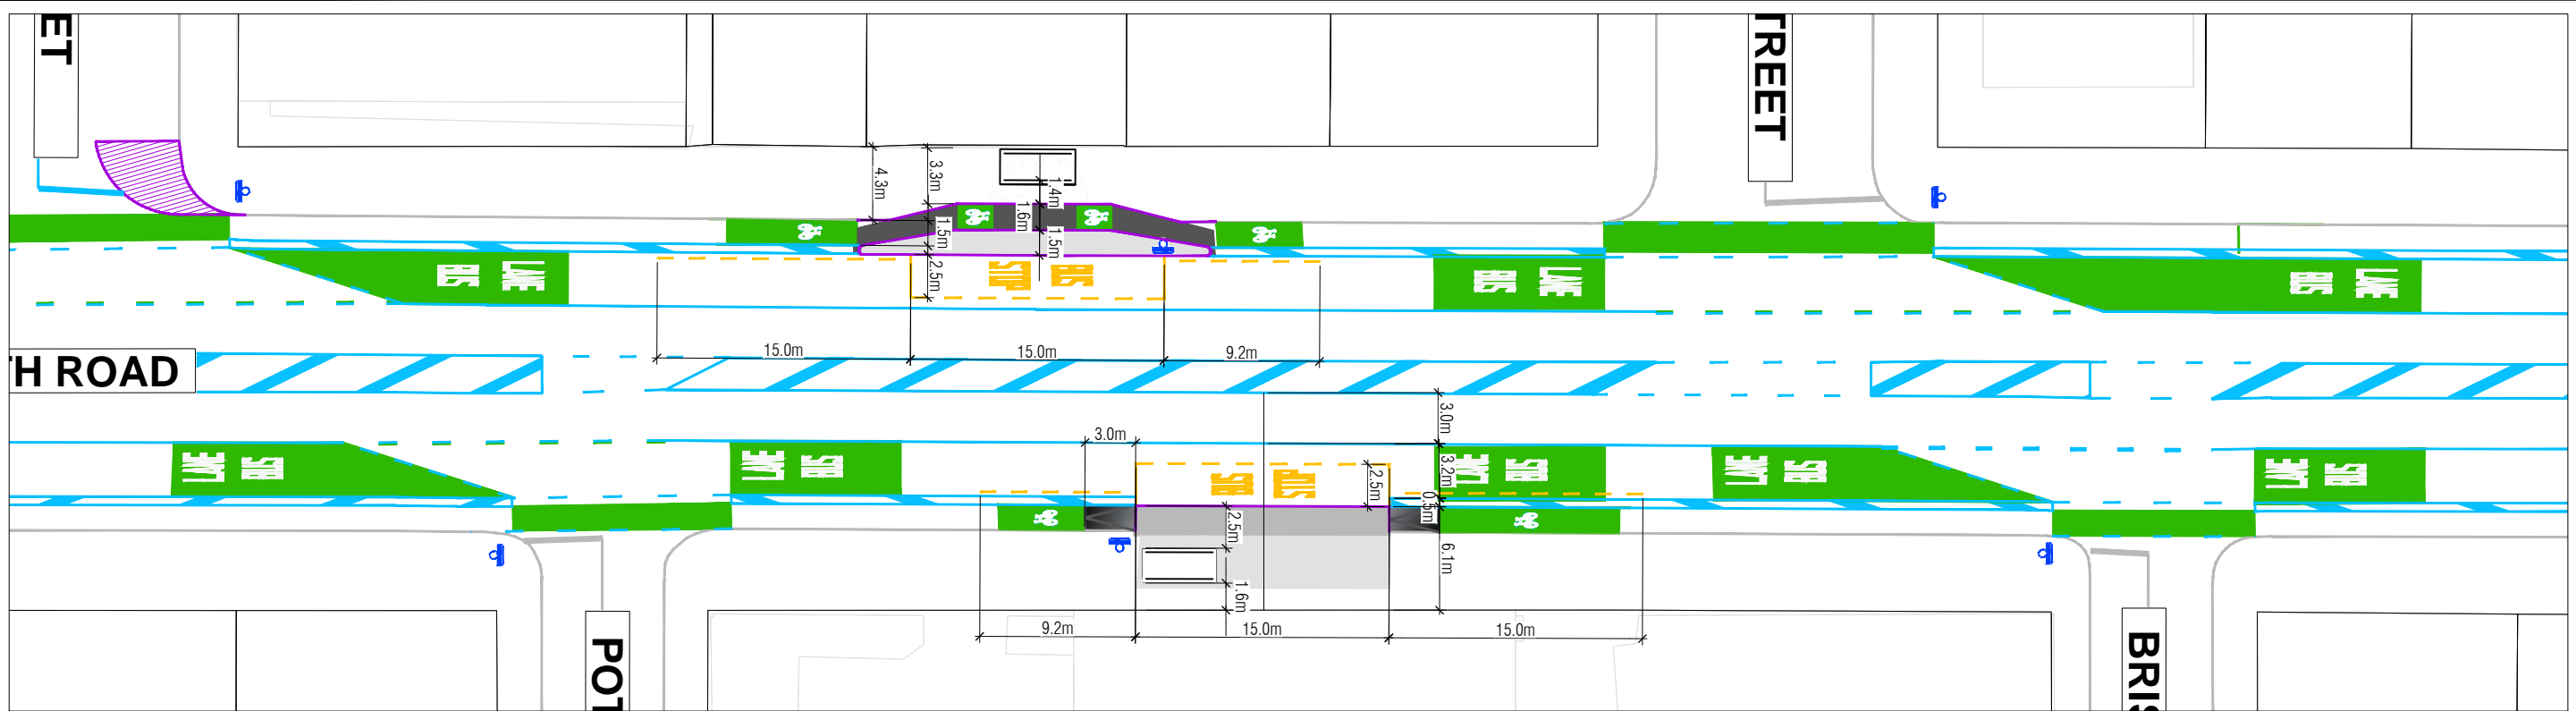

BUS STOP TYPICAL DETAILS
SCALE : 1:100

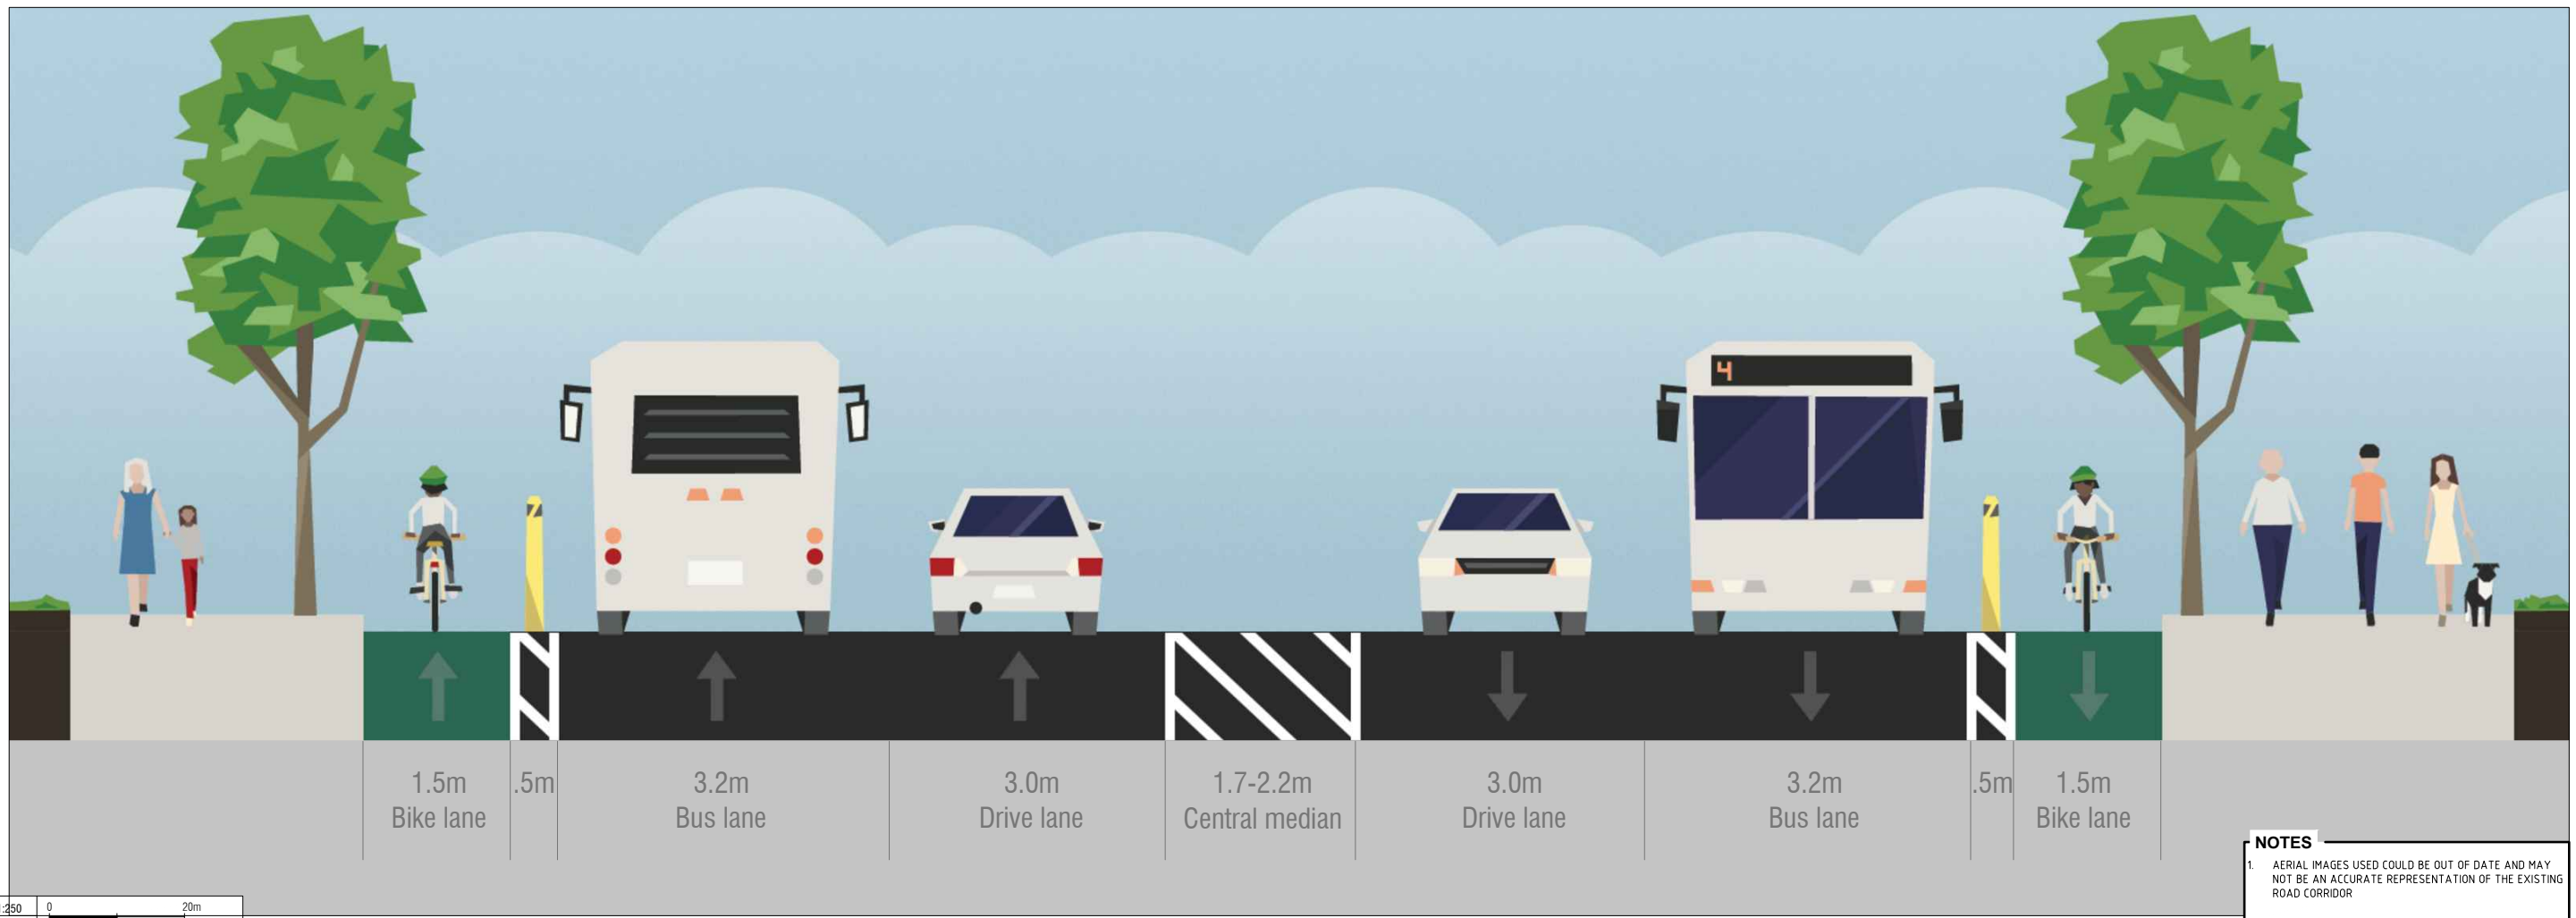

NOTES
1. AERIAL IMAGES USED COULD BE OUT OF DATE AND MAY NOT BE AN ACCURATE REPRESENTATION OF THE EXISTING ROAD CORRIDOR

A1 1:250
A3 1:500

REV	REVISIONS	DRAWN	DATE

SURVEYED	-	-
DRAWN	-	9/9/2016
DRAWING CHECK	-	9/9/2016
DRAWING REVIEW	NOT REVIEWED	
DESIGN	-	9/9/2016
DESIGN CHECK	-	9/9/2016

Internal Revision
14
DATE: September 9, 2016 BY Wendy Chan (A1)

Project: AUCKLAND TRANSPORT
GREAT NORTH ROAD CYCLING & BUS PRIORITY
Drawing Title: TYPICAL DETAILS

Drawing Status: SCHEME PLAN			
Drawing Date: 29/08/2016			
A1 Scale: 1:250	A3 Scale: 1:500	Contract Number: C.100879.03.01	
Drawing No: 2016-C1-1500_G200			Revision: A