



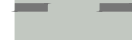


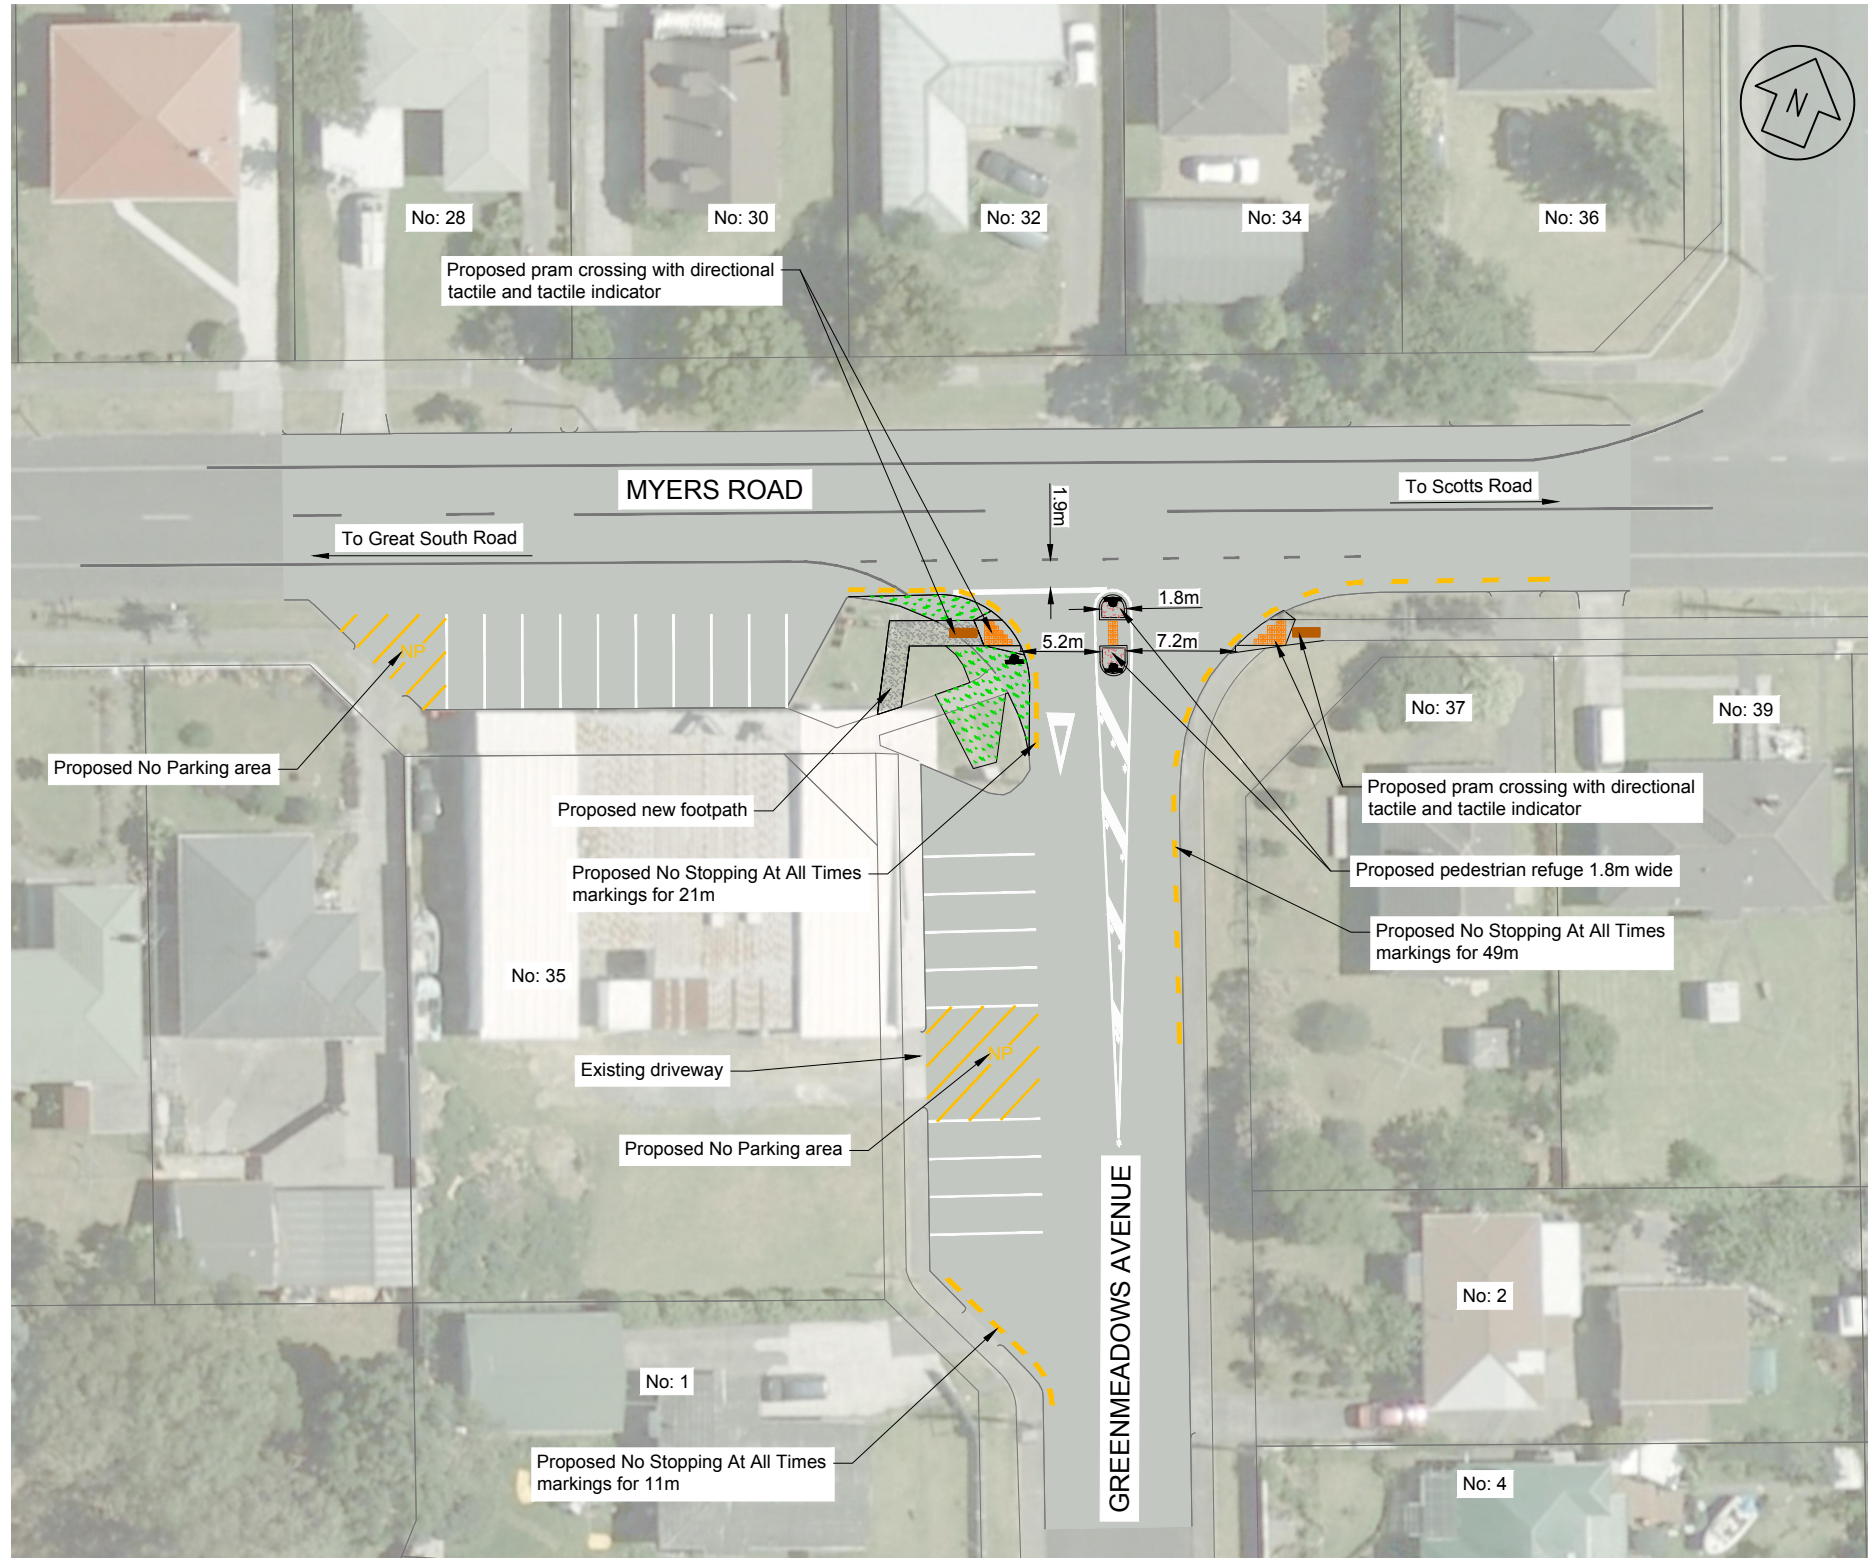


300 mm
200
100
50
0 10 mm



LEGEND:

-  Proposed markings
-  Existing markings
-  Proposed No Stopping At All Times markings
-  Existing No Stopping At All Times markings
-  Proposed flush median markings
-  Proposed 'Keep Left' and 'Give Way' sign
-  Proposed berm




| | |
|--|--------------------------|
| <small>Project No.</small> | <small>Scale</small> |
| 1A0624.00 | 1:500 @ A3 |
| <small>Project</small> | |
| AUCKLAND TRANSPORT - MANUREWA WARD GREENMEADOWS AVENUE SPLITTER ISLAND | |
| <small>Sheet</small> | |
| FOR CONSULTATION | |
| <small>Project Drawing No.</small> | <small>Sheet No.</small> |
| 1A0624.00 (08) | C800 |
| | <small>Revision</small> |
| | D |