


ORIGINAL SIZE A1


DO NOT SCALE - IF IN DOUBT, ASK

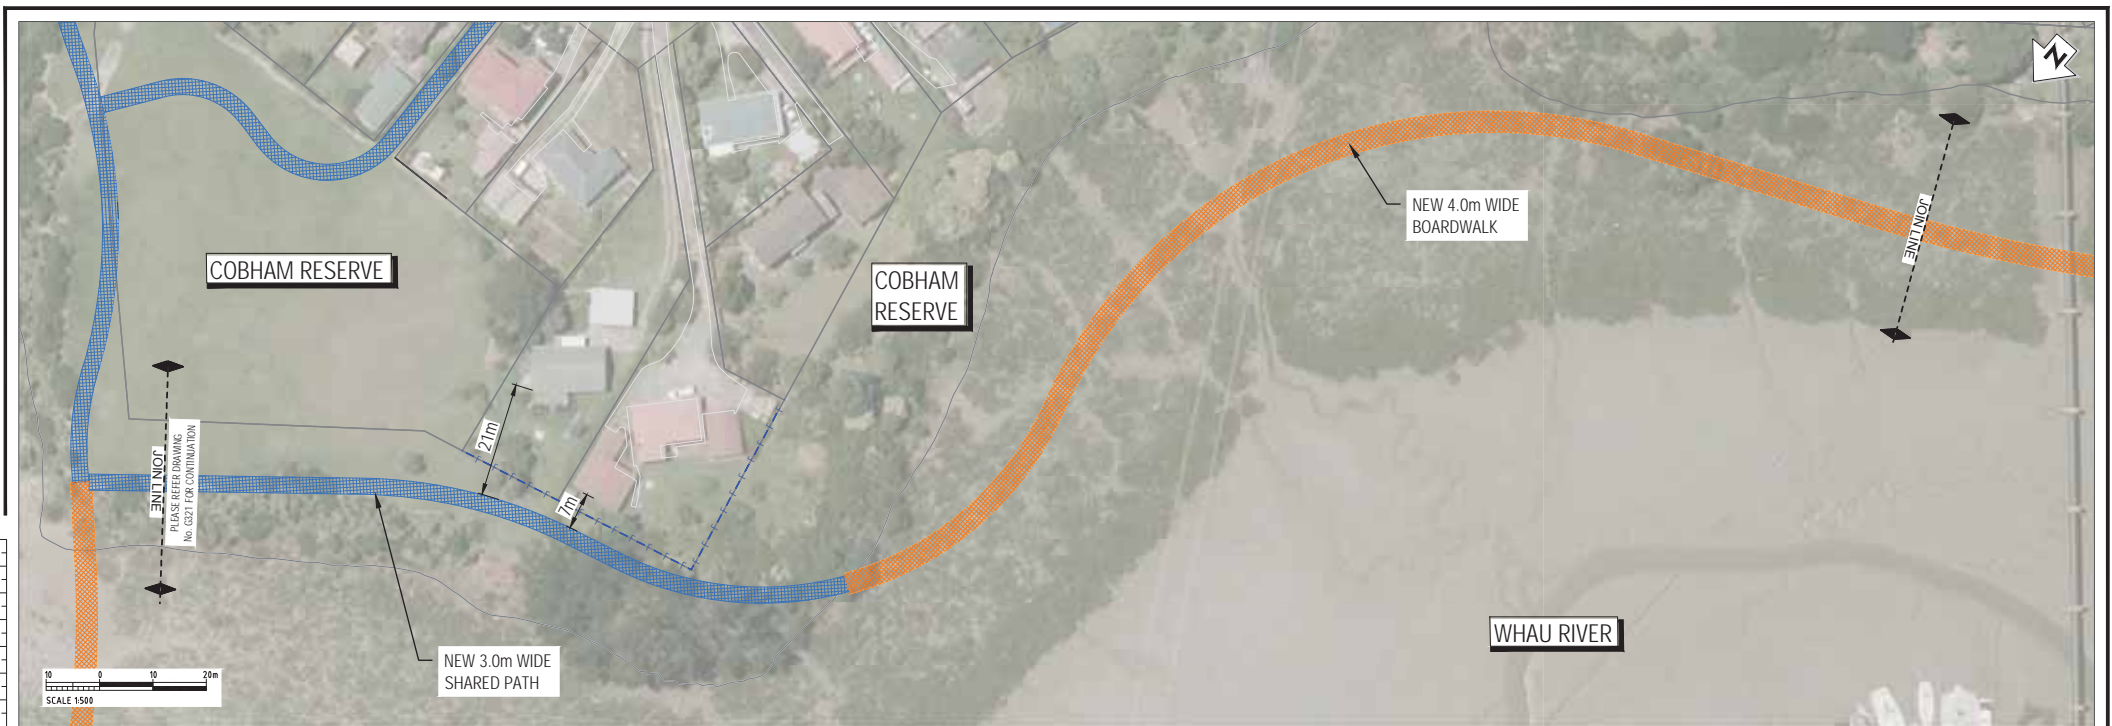

PLEASE REFER DRAWING No. G321 FOR CONTINUATION

LEGEND			
	EXISTING PROPERTY BOUNDARY		REMOVED FEATURES
	EXISTING PATH TO REMAIN		EXISTING KERB / ROAD MARKING
	NEW AT GRADE PATH		NEW NO PARKING MARKING
	REMOVED PATH		NEW WHITE ROAD MARKING
	NEW BOARDWALK		NEW KERB
	NEW BICYCLE STAIRWAY		NEW YELLOW ROAD MARKING
	EXISTING BRIDGE		NEW PRAM CROSSING WITH TACTILE PAVERS
	NEW TRAFFIC ISLAND		NEW ADVANCE STOP BOX
	NEW SPEED TABLE		NEW RETAINING WALL
	NEW SIGNAL POLE		NEW FENCE (OPTIONAL)
	NEW CYCLE SHARROW		

- NOTES**
1. ALL DIMENSIONS ARE APPROXIMATE AND ARE SUBJECT TO CHANGE.
 2. AERIAL IMAGE CIRCA 2010 AND DOES NOT SHOW LATER DEVELOPMENT.



AUCKLAND TRANSPORT
TE WHAU PATHWAY
SCHEME INVESTIGATION - DRAFT

Status Stamp	SCHEME DESIGN
Date Stamp	08/03/2017
SCALES (A1)	1:500@A1
Drawing No.	80509320-C2-0104_G322
Rev.	B